



Ordnance Survey •
Ukmapcentre.com

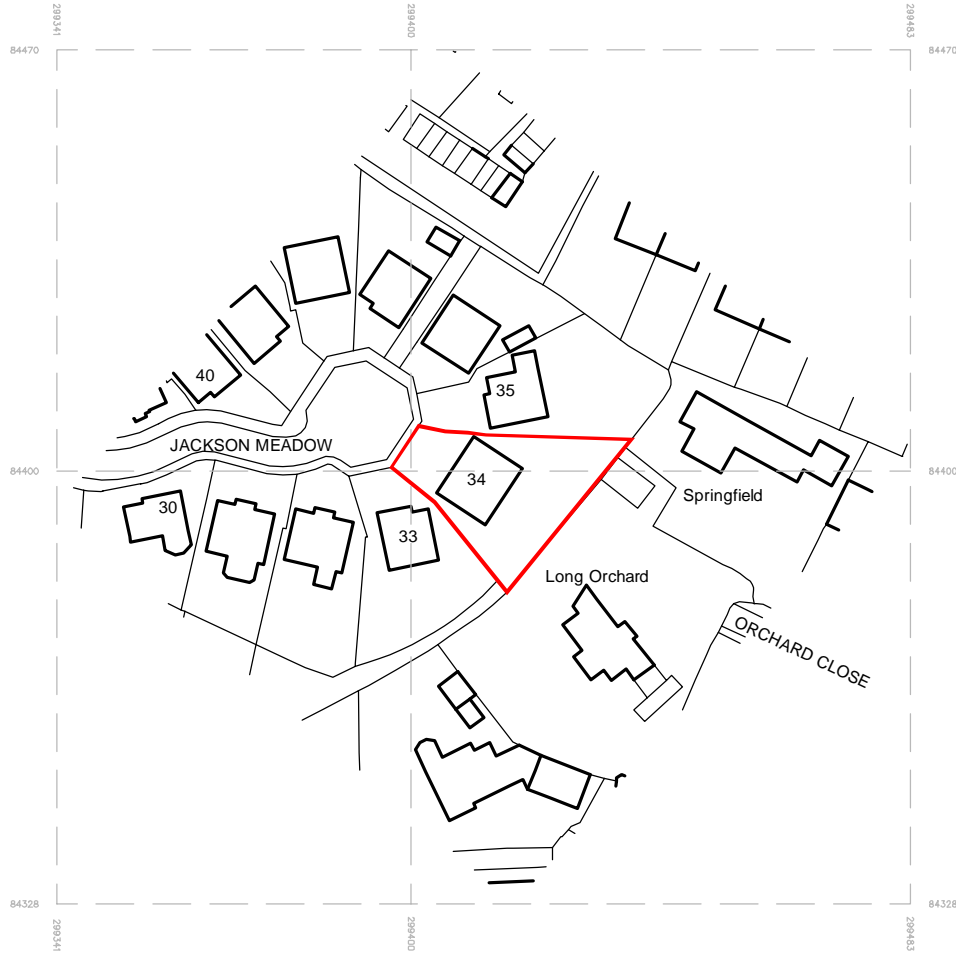

Serial number: 203630
©Crown copyright and database right 2021
Ordnance Survey licence 100048657
Reproduction in whole or in part is prohibited
without the prior permission of Ordnance Survey

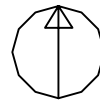

PLANNING APPLICATION

THIS DRAWING IS TO BE USED ONLY FOR PLANNING APPLICATION AND FOR NO OTHER PURPOSE

Capcad
architectural design for you
Capcad Ltd
4 Bathern Road Southam Fields Exeter EX2 7QE
Tel. 01392 360566 Mob. 07967 602233
email capcadtd@gmail.com

Client
Mr. & Mrs. J. BUNGARD.
Site Address
**34 JACKSON MEADOW
LYMPSTONE
EX8 5GZ**

Job
**SINGLE STOREY REAR EXTENSION
AT ABOVE ADDRESS**

Drawn SC	Scale As shown	Date Jan 2021	Checked
-------------	-------------------	------------------	---------

Drawing	Dwg No.	Rev.
SITE LOCATION PLAN	2111-Locate	

SITE LOCATION PLAN 1:1250