

FELIXDB



12 Chichester Road
London NW6 5QN

t. 07966264656

felix@felixdb.co.uk

drawing no.	FDB-37TG-A001
title:	LOCATION AND BLOCK PLAN
project:	37 TEMPLE GARDENS NW11 0LP
date:	16/02/2021 17:50:25
revision no.	
drawn by:	F.P
scale:	1:1250@A3, 1:500@A3

dimensions to be checked on site before construction

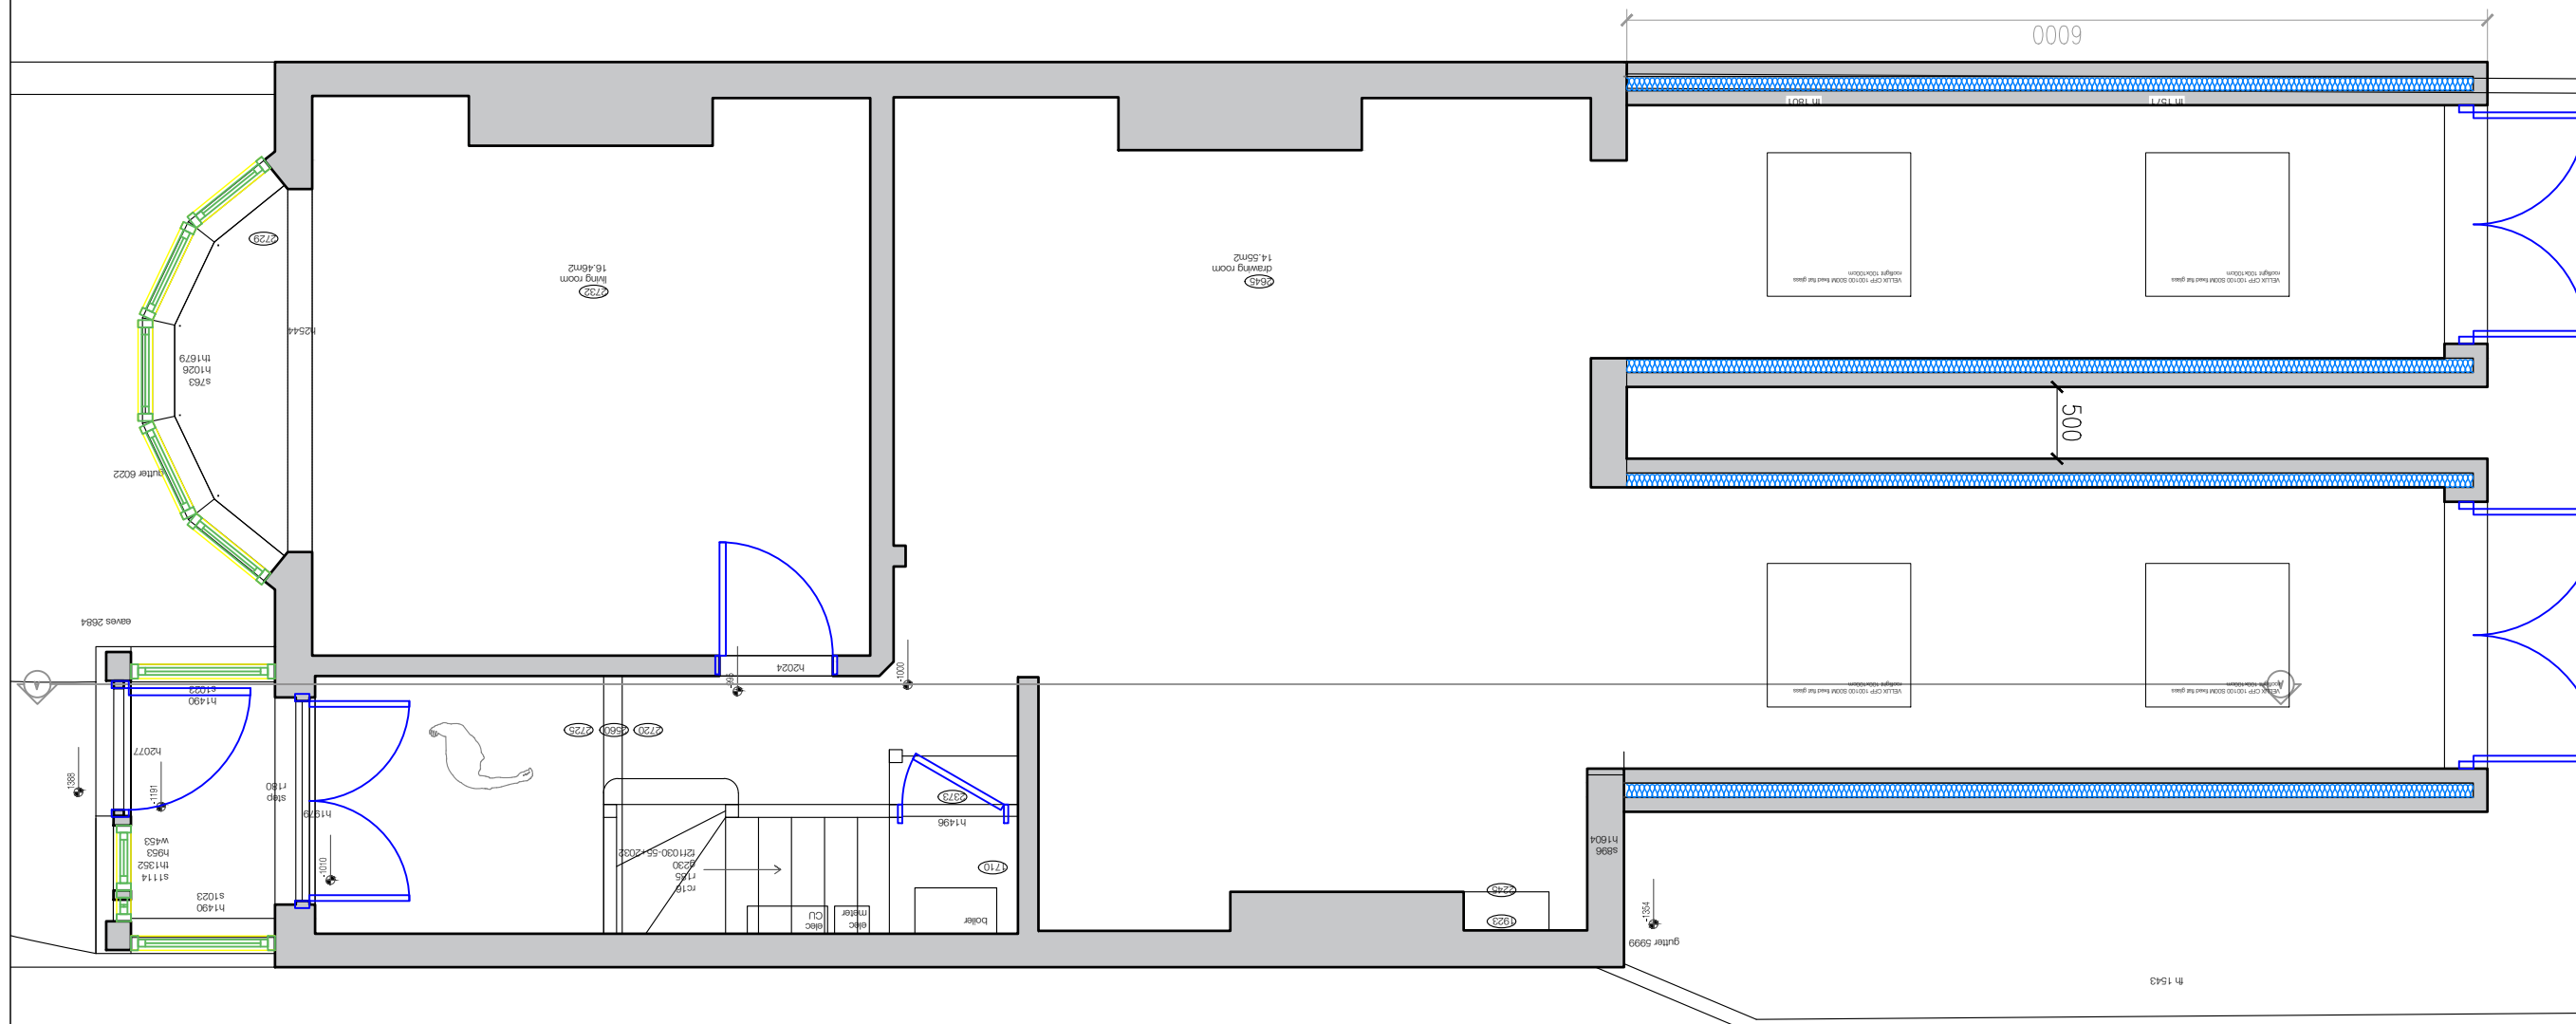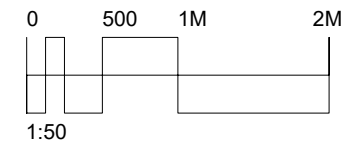

FELIXDB


12 Chichester Road
London NW6 5QN

t. 07966264656

felix@felixdb.co.uk

drawing no.	FDB-37TG-A102
title:	EXISTING GROUND FLOOR
project:	37 TEMPLE GARDENS NW11 0LP
date:	16/02/2021 17:50:26
revision no.	
drawn by:	F.P
scale:	1:50@A3

dimensions to be checked on site before construction

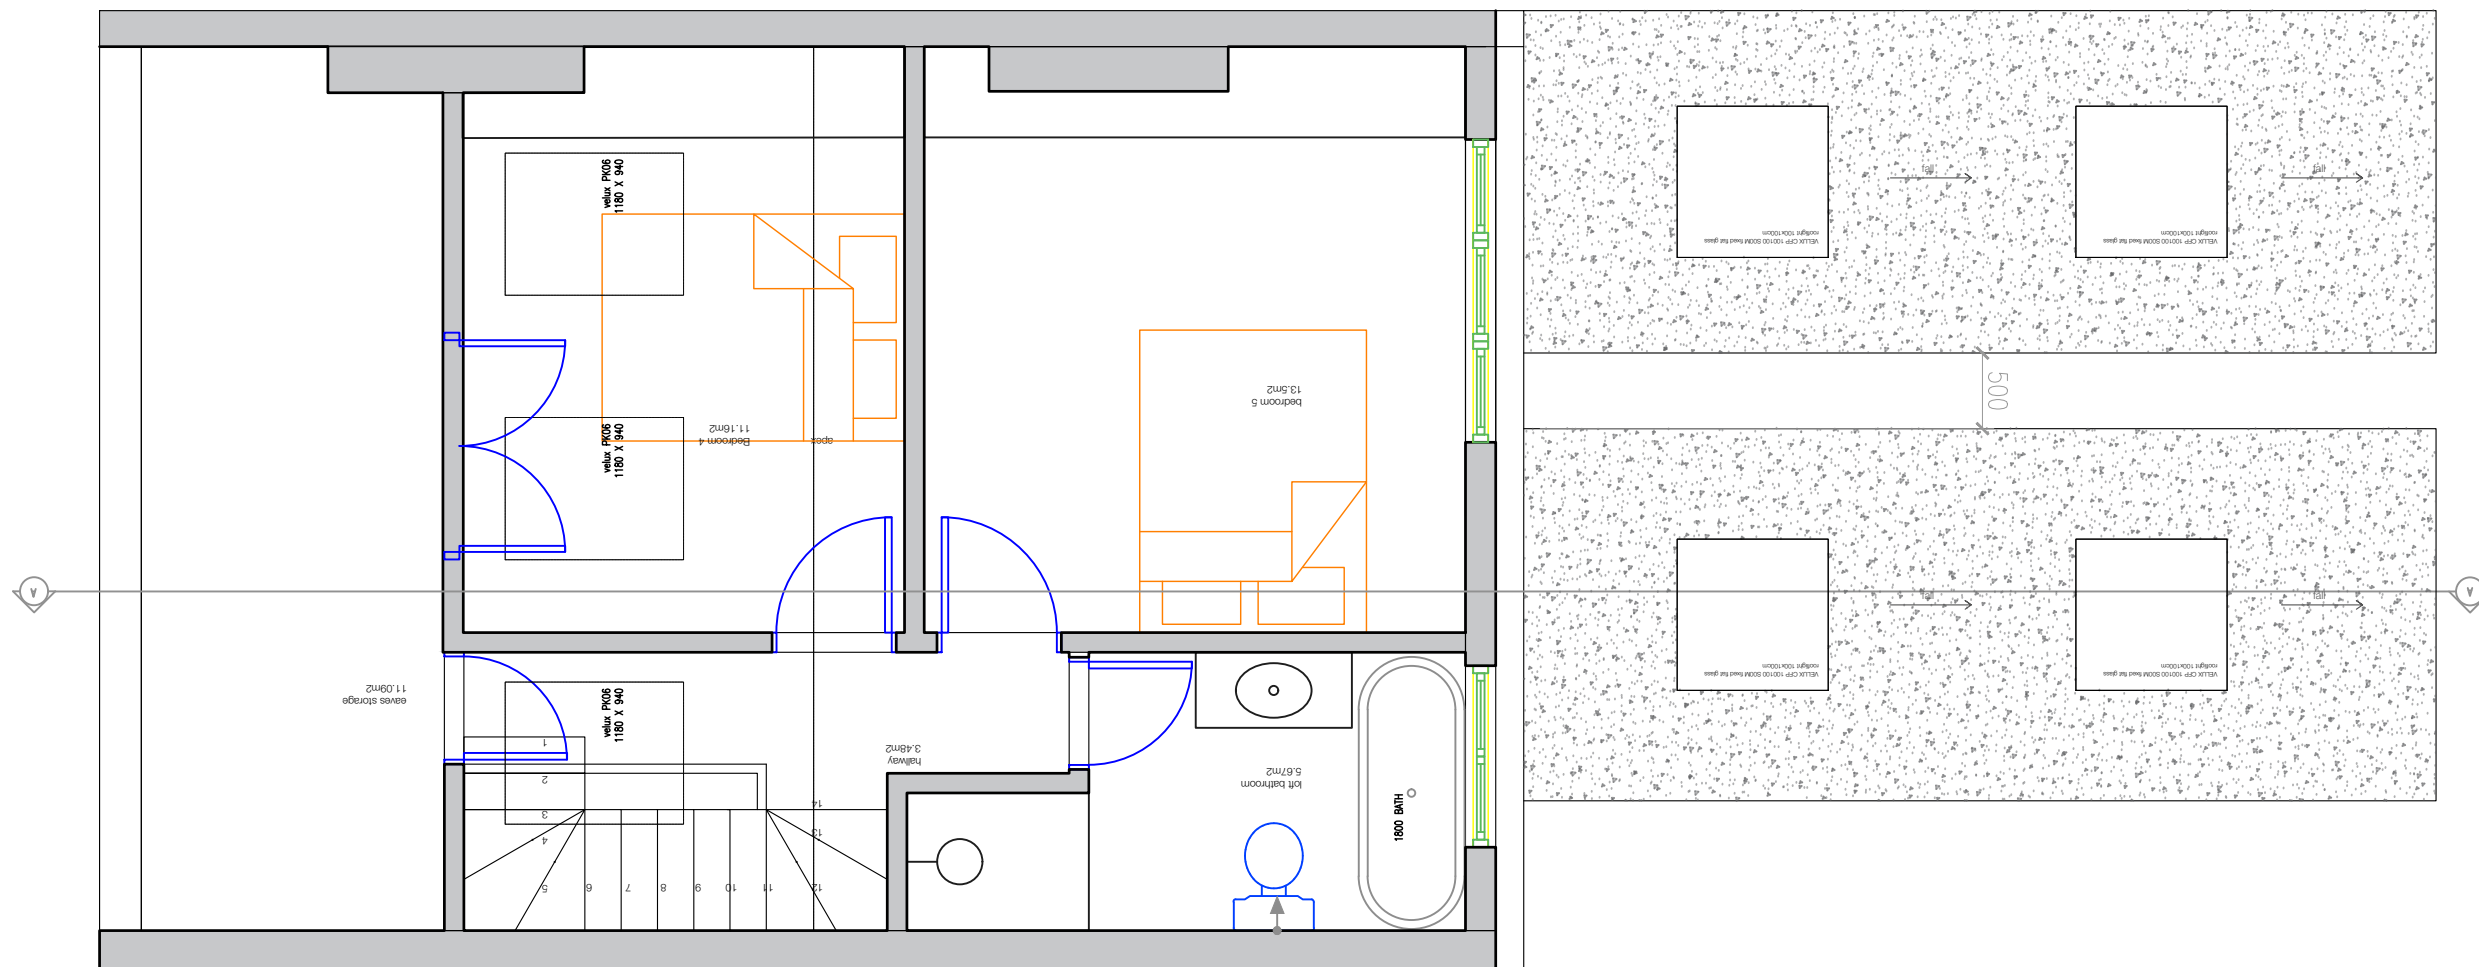

FELIXDB


12 Chichester Road
London NW6 5QN

t. 07966264656

felix@felixdb.co.uk

drawing no.	FDB-37TG-A104
title:	EXISTING 2ND FLOOR
project:	37 TEMPLE GARDENS NW11 0LP
date:	16/02/2021 17:50:28
revision no.	
drawn by:	F.P
scale:	1:50@A3

dimensions to be checked on site before construction

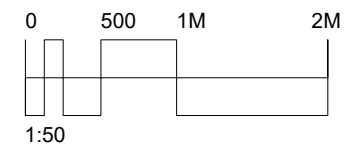

FELIXDB


12 Chichester Road
London NW6 5QN

t. 07966264656

felix@felixdb.co.uk

drawing no.	FDB-37TG-A106
title:	EXISTING ROOF
project:	37 TEMPLE GARDENS NW11 0LP
date:	16/02/2021 17:50:29
revision no.	
drawn by:	F.P
scale:	1:50@A3

dimensions to be checked on site before construction

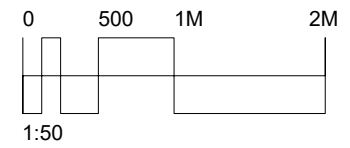

FELIXDB


12 Chichester Road
London NW6 5QN

t. 07966264656

felix@felixdb.co.uk

drawing no.	FDB-37TG-A301
title:	EXISTING FRONT ELEVATION
project:	37 TEMPLE GARDENS NW11 0LP
date:	16/02/2021 17:50:29
revision no.	
drawn by:	F.P
scale:	1:50@A3

dimensions to be checked on site before construction


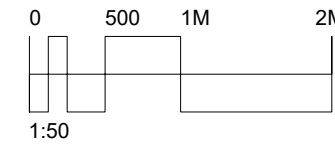


FELIXDB

12 Chichester Road
 London NW6 5QN
 t. 07966264656
 felix@felixdb.co.uk

drawing no.	FDB-37TG-A 302
title:	EXISTING REAR ELEVATION
project:	37 TEMPLE GARDENS NW11 0LP
date:	16/02/2021 17:50:30
revision no.	
drawn by:	F.P
scale:	1:50@A3

dimensions to be checked on site before construction

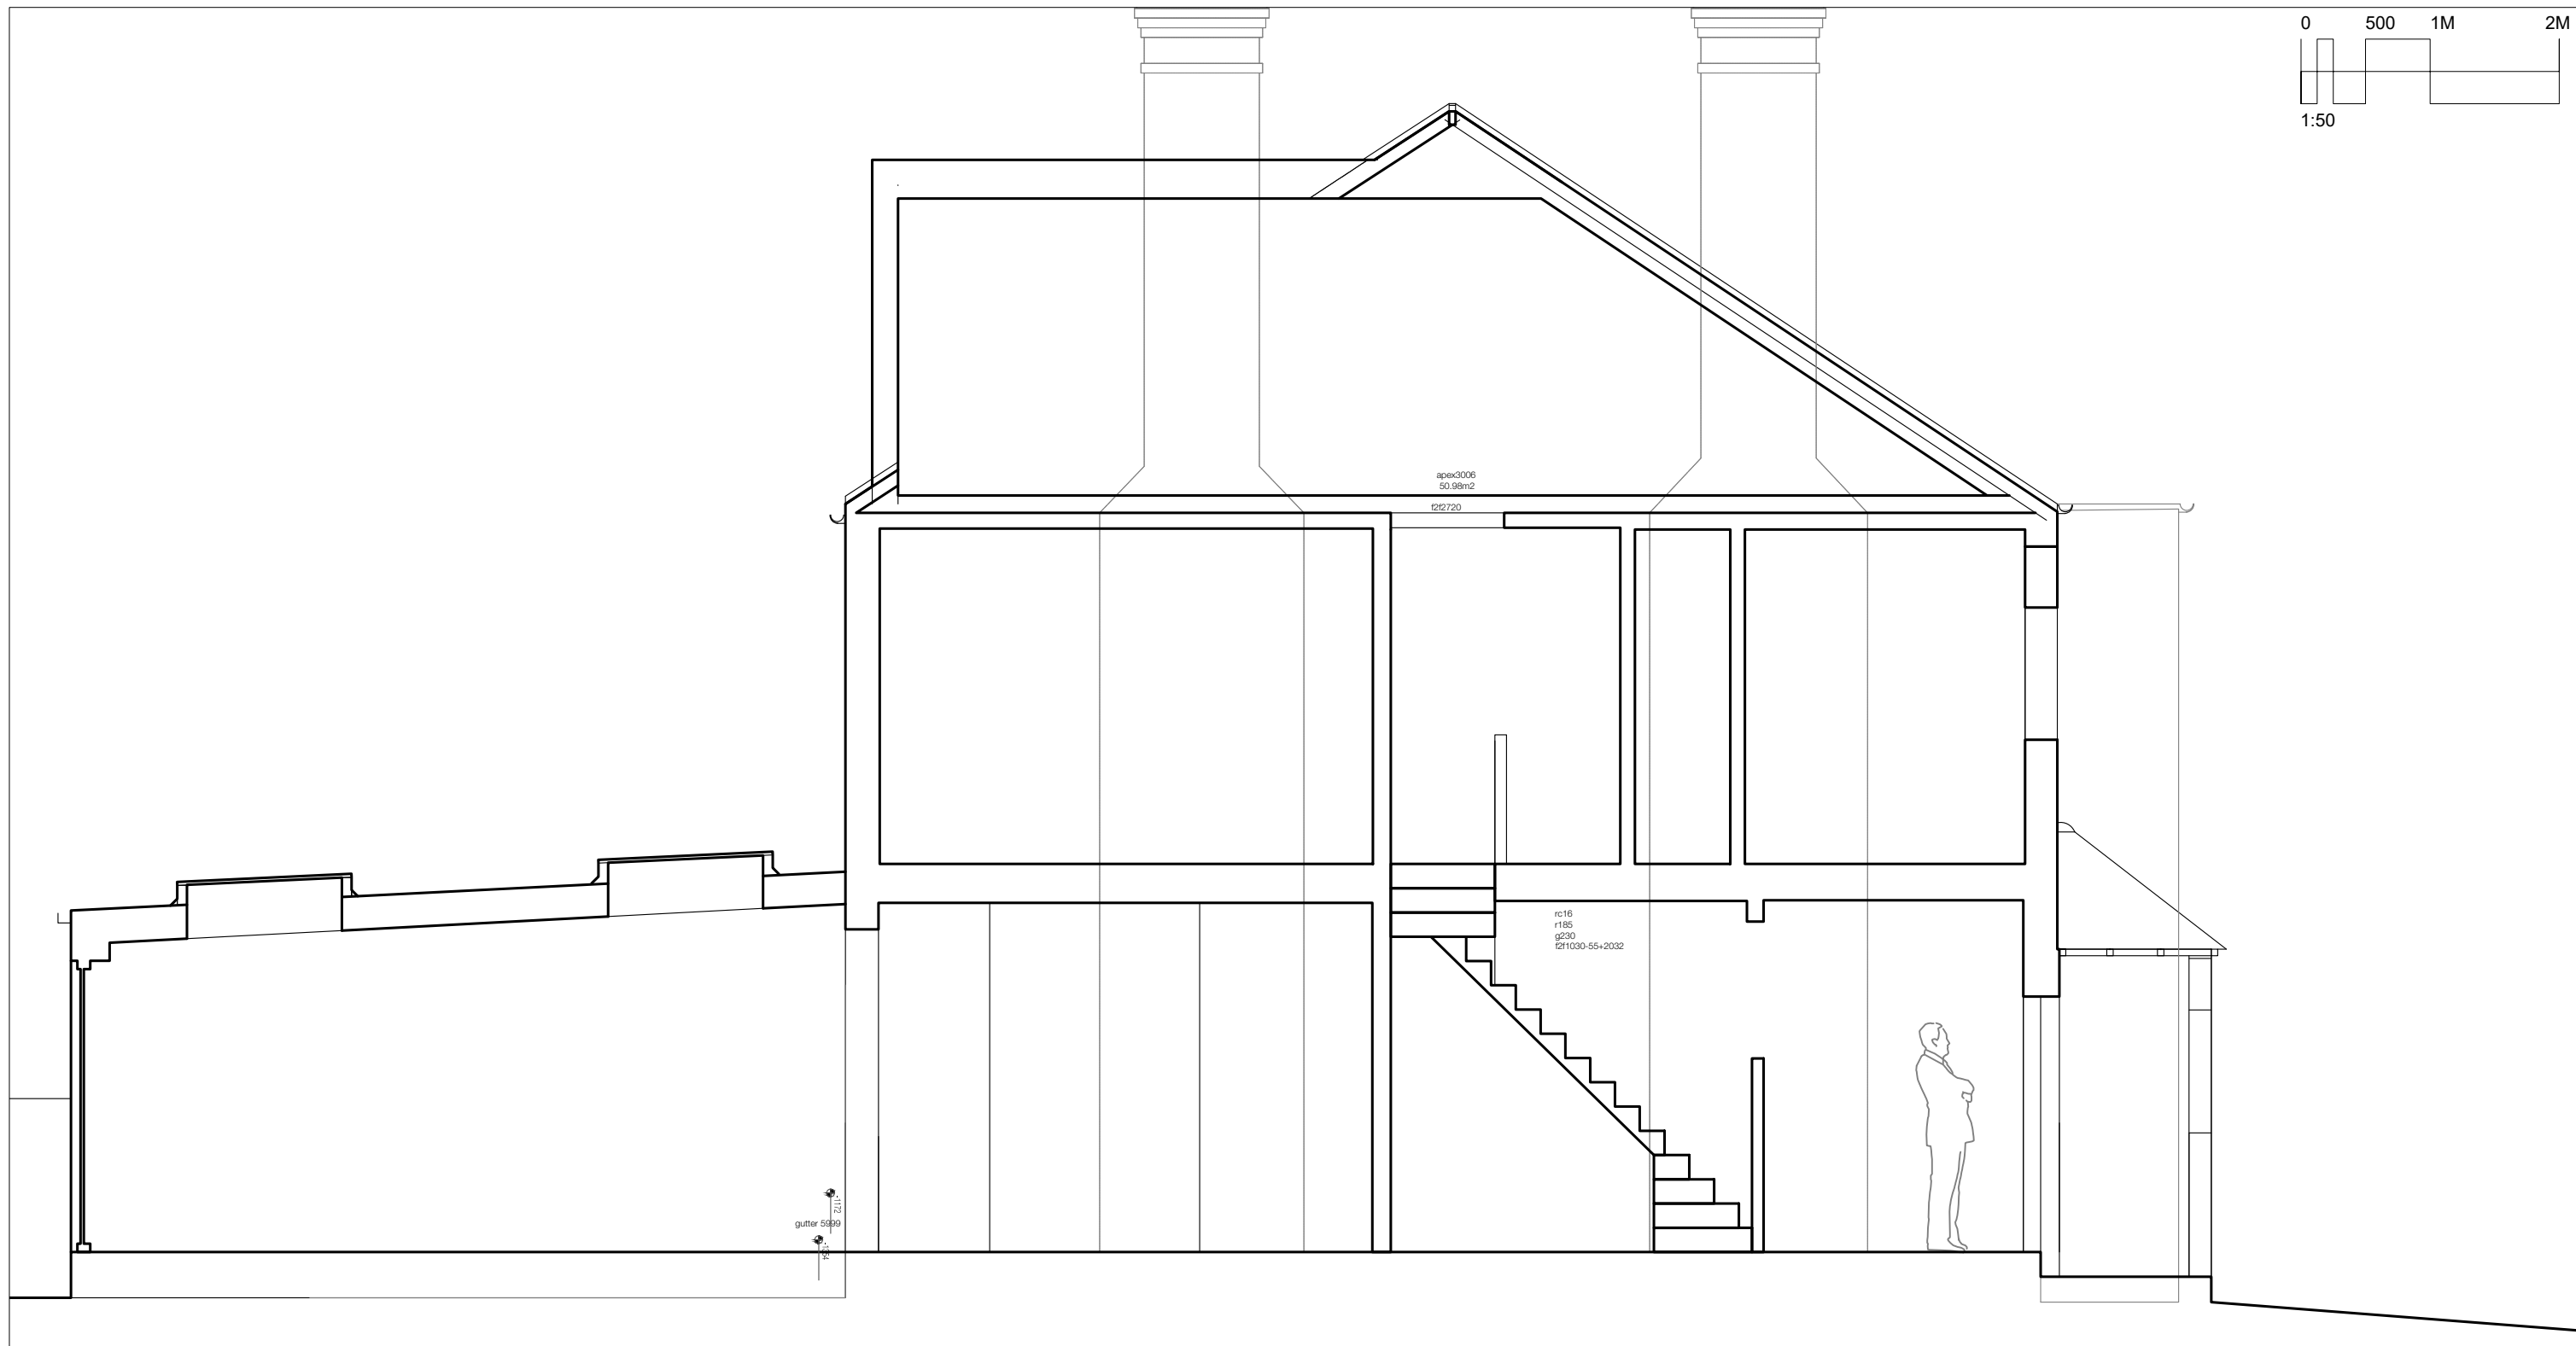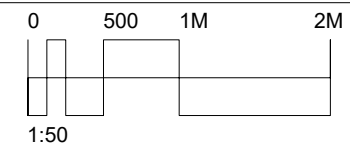

FELIXDB

12 Chichester Road
London NW6 5QN

t. 07966264656

felix@felixdb.co.uk

drawing no.	FDB-37TG-A401
title:	EXISTING SECTION AA
project:	37 TEMPLE GARDENS NW11 0LP
date:	16/02/2021 17:50:31
revision no.	
drawn by:	F.P
scale:	1:50@A3

dimensions to be checked on site before construction



front elevation
rear elevation



FELIXDB

12 Chichester Road
London NW6 5QN

t. 07966264656

felix@felixdb.co.uk

drawing no.	FDB-37TG-A601
title:	PHOTOGRAPHS
project:	37 TEMPLE GARDENS NW11 0LP
date:	16/02/2021 17:50:32
revision no.	
drawn by:	F.P
scale:	NA@A3

dimensions to be checked on site before construction