
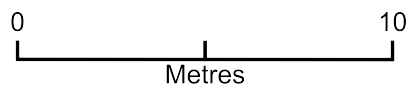


103 hornhill block plan proposed 7143-4

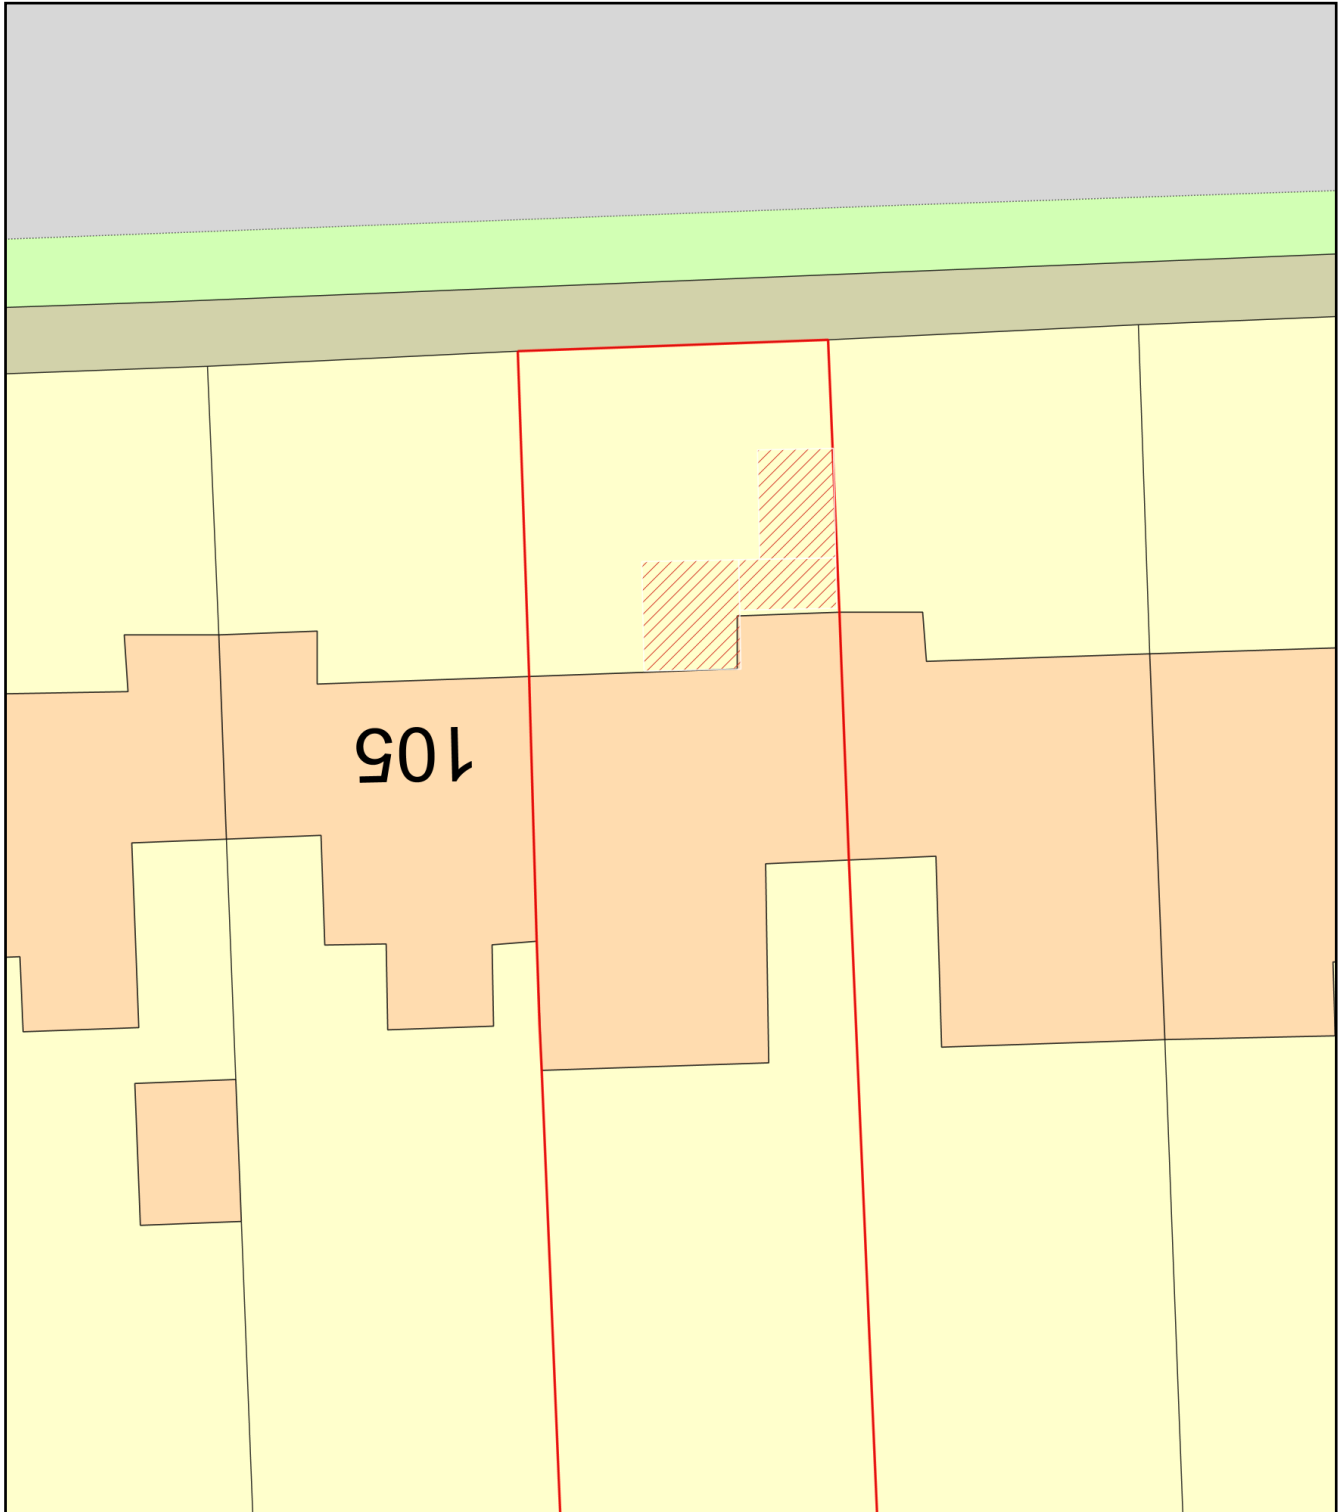

Plan Produced for: BCC

Date Produced: 08 Feb 2021

Plan Reference Number: TQRQM21039100600306

Scale: 1:200 @ A4