




Proposed 1:100

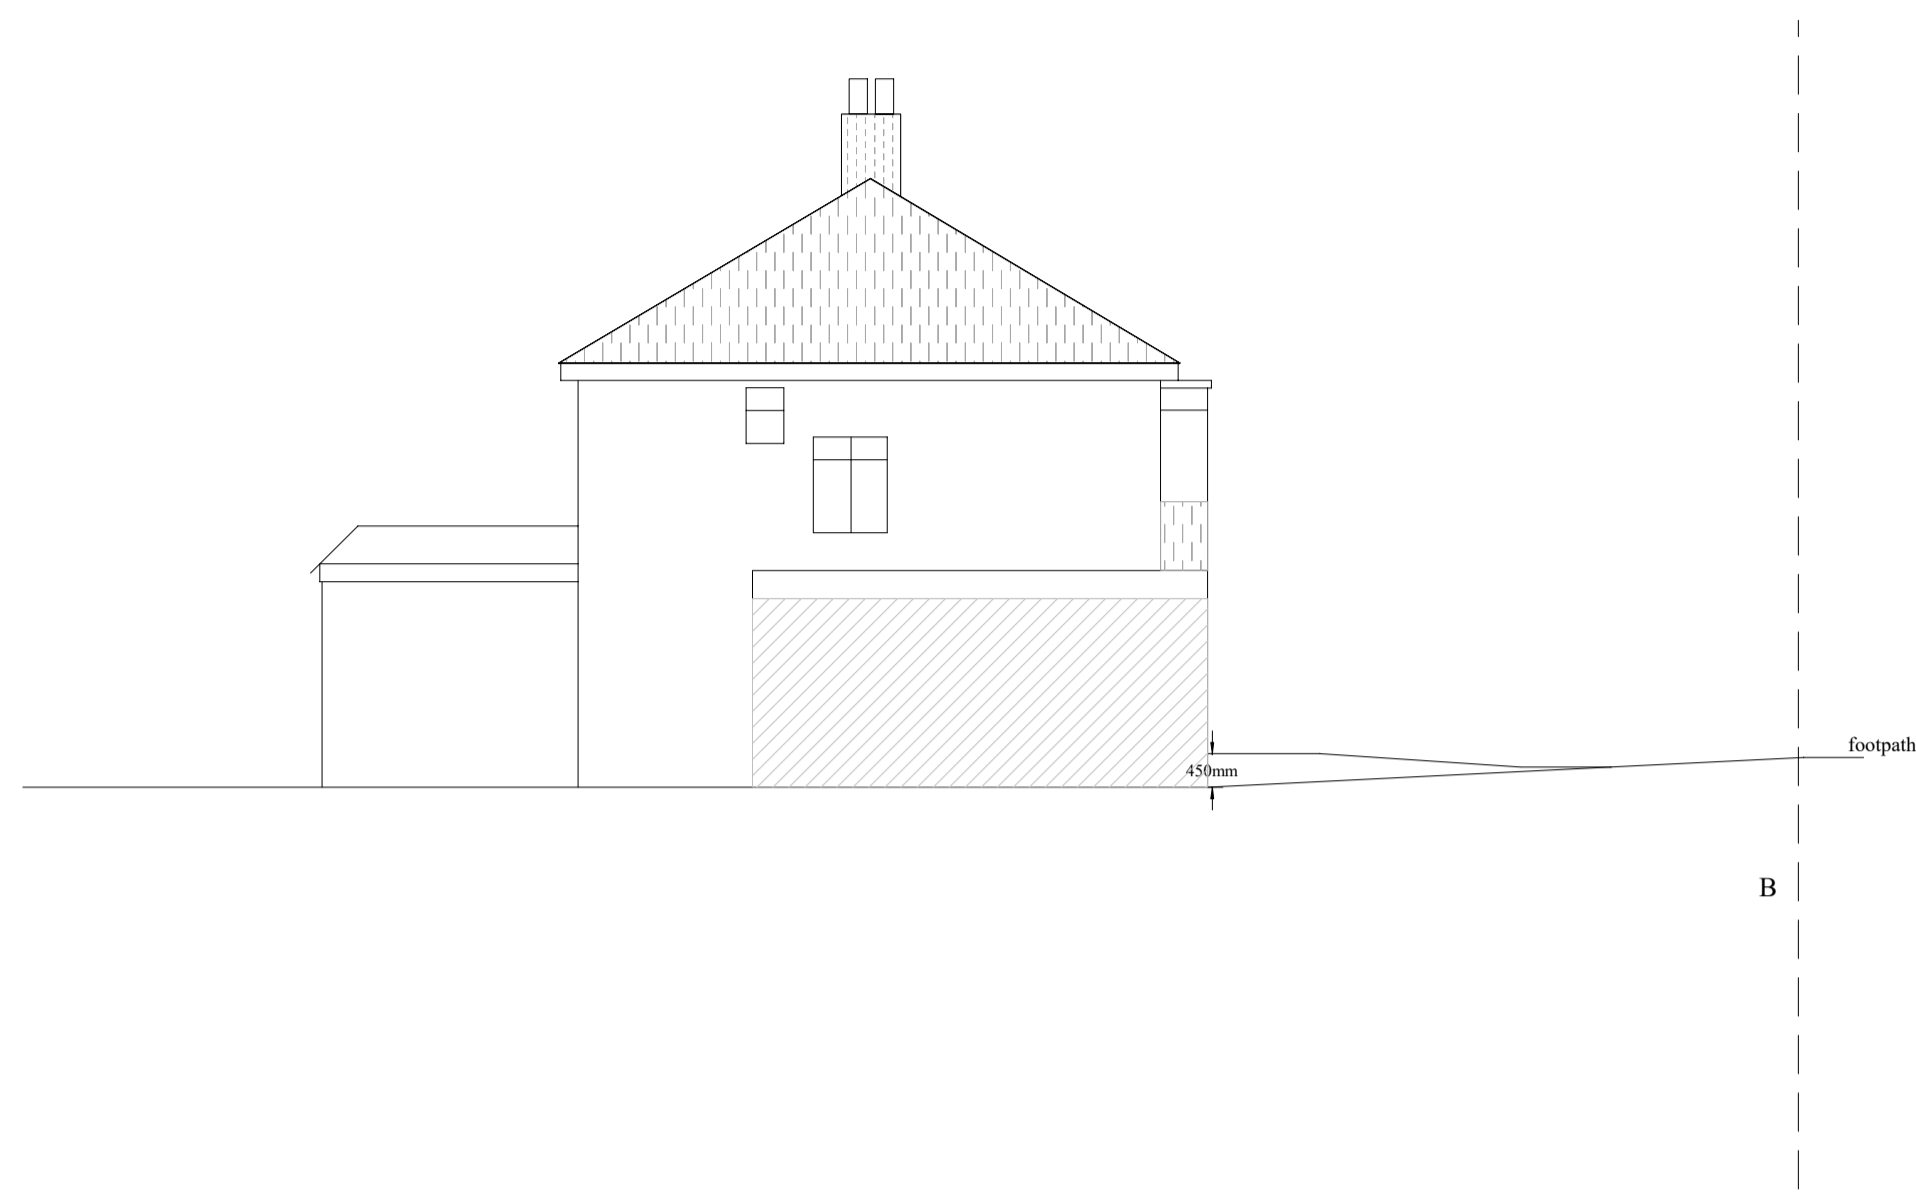


Proposed 1:100

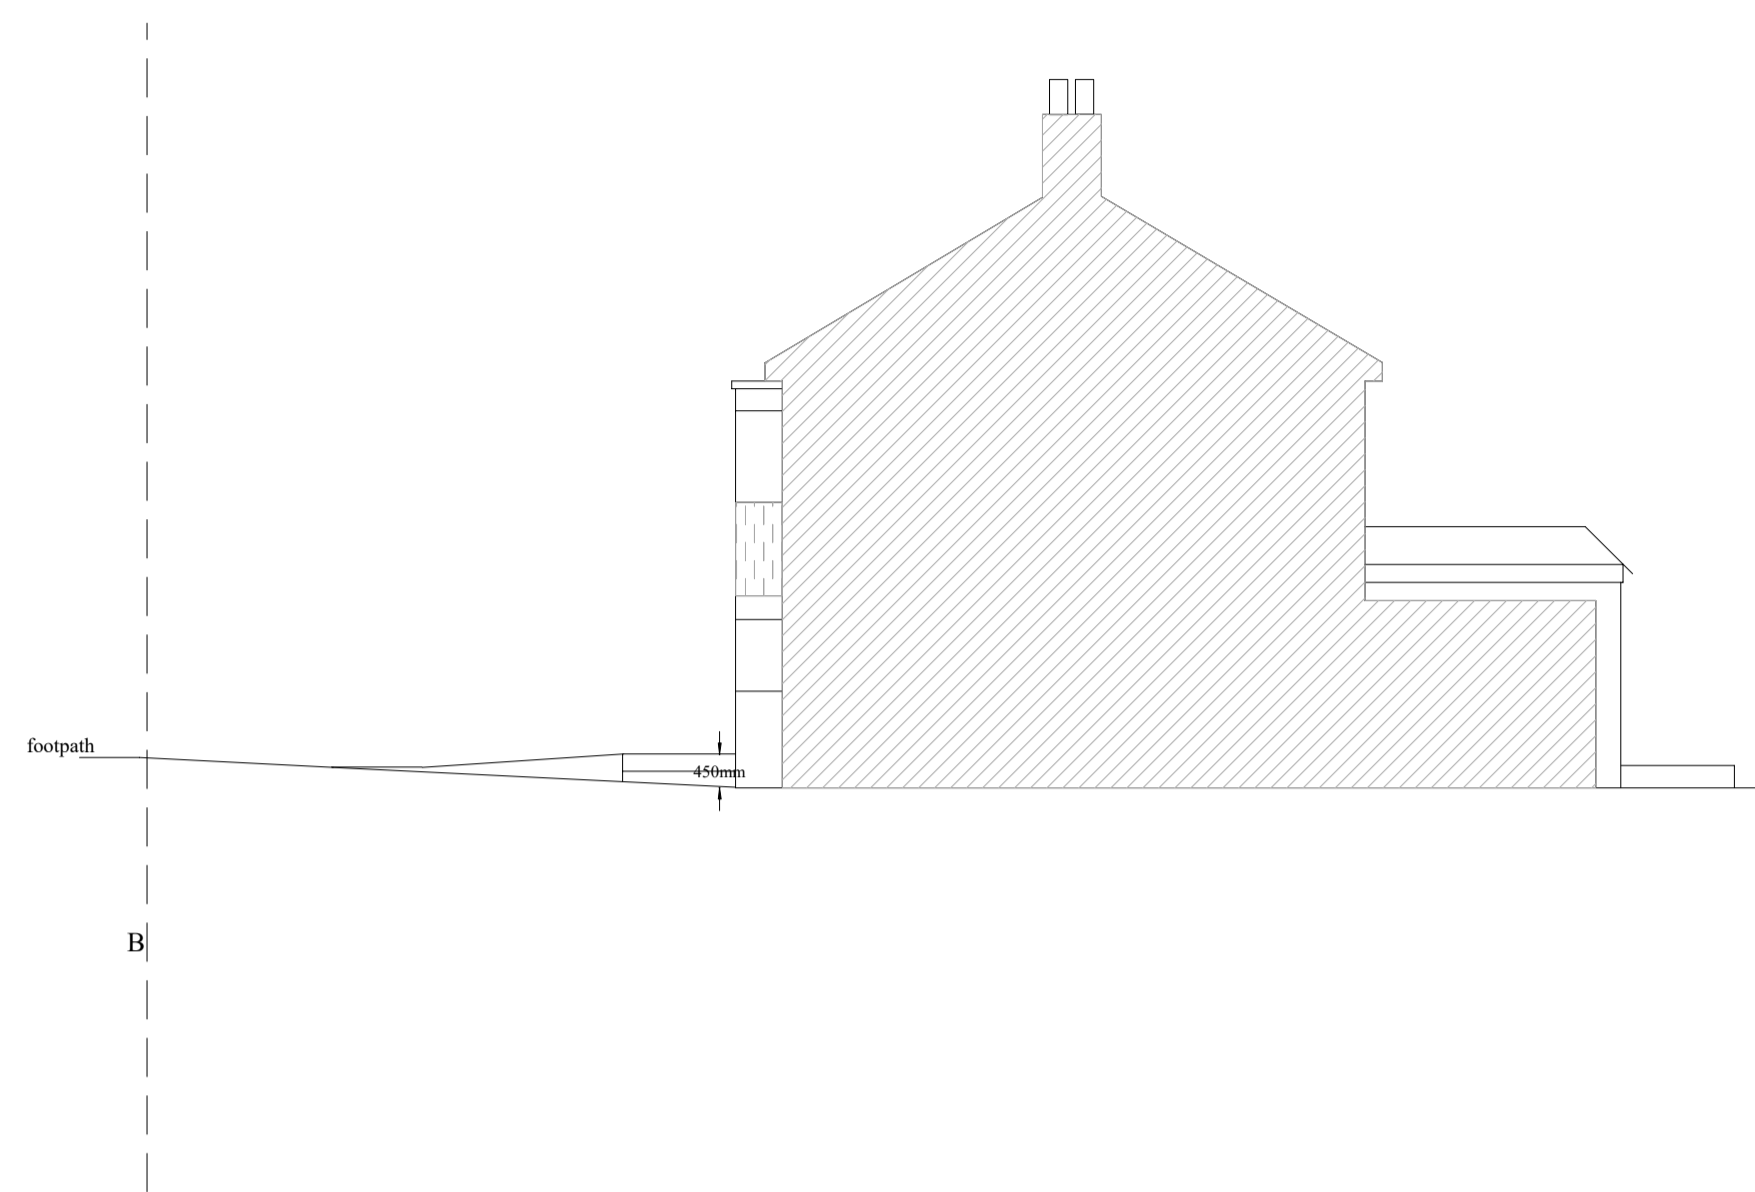


Proposed 1:100

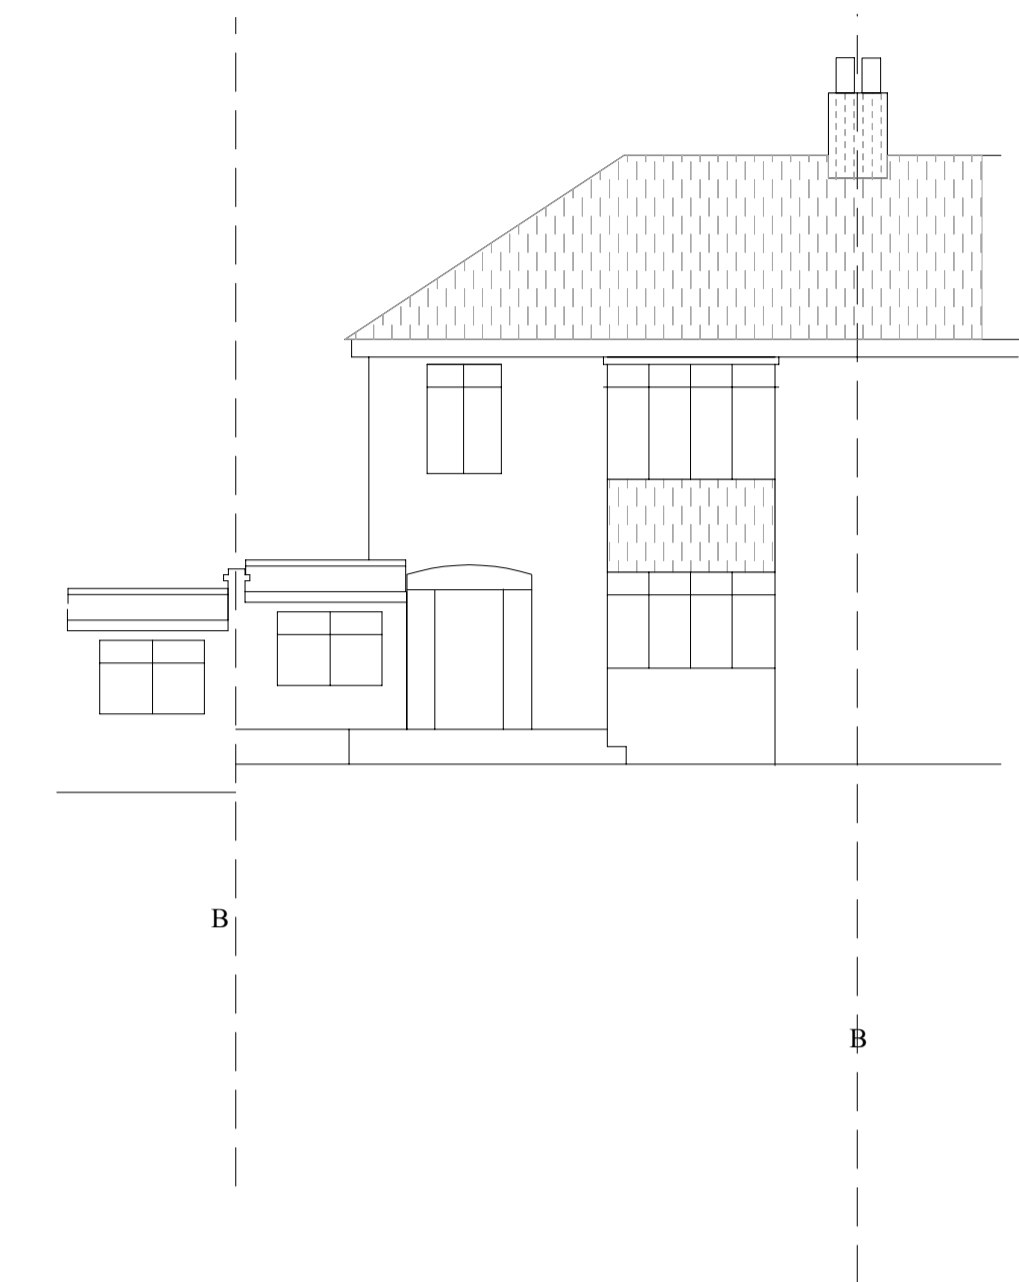



Existing 1:100

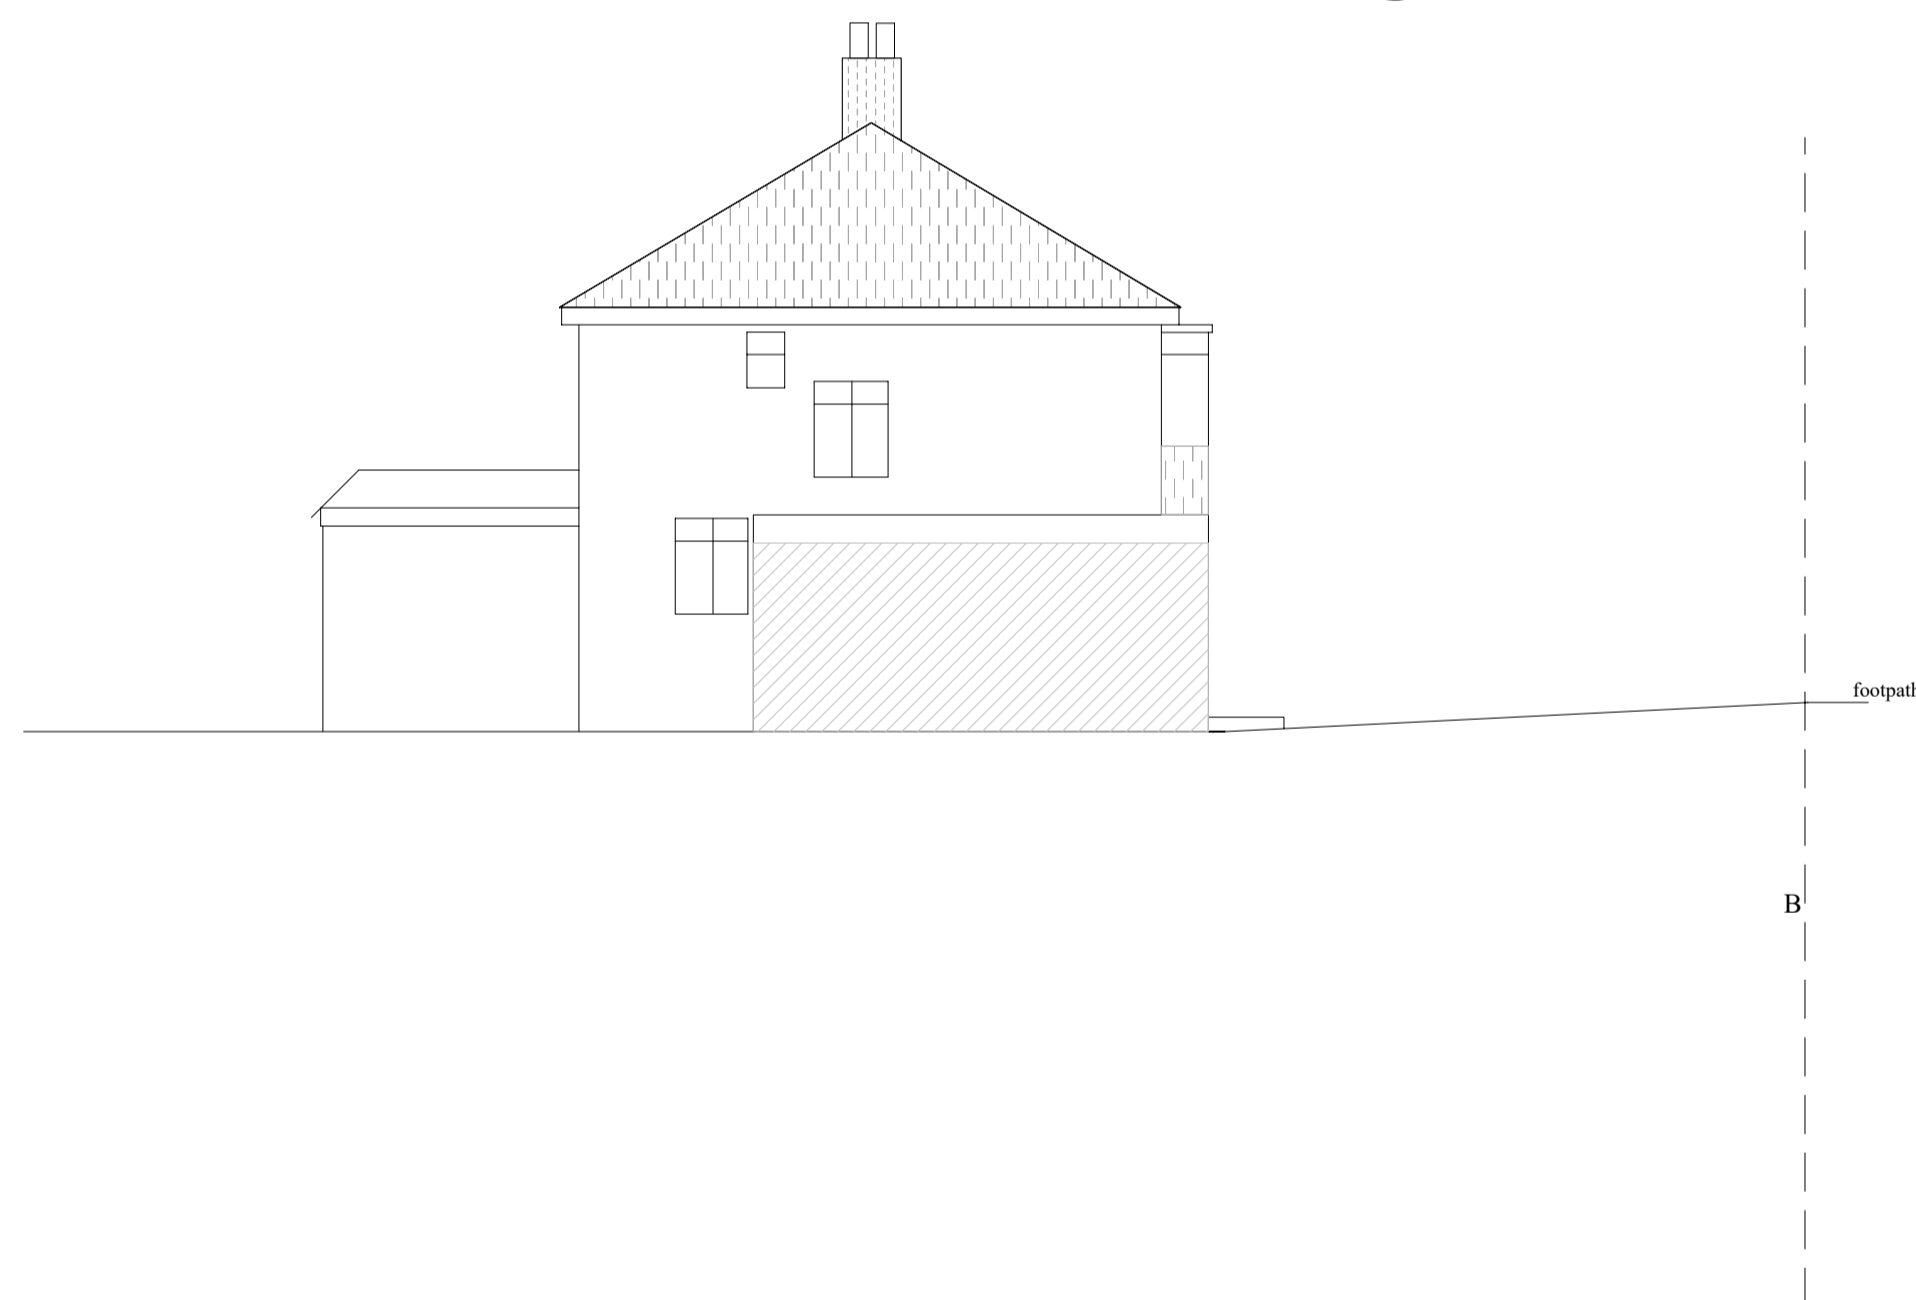

Existing 1:100

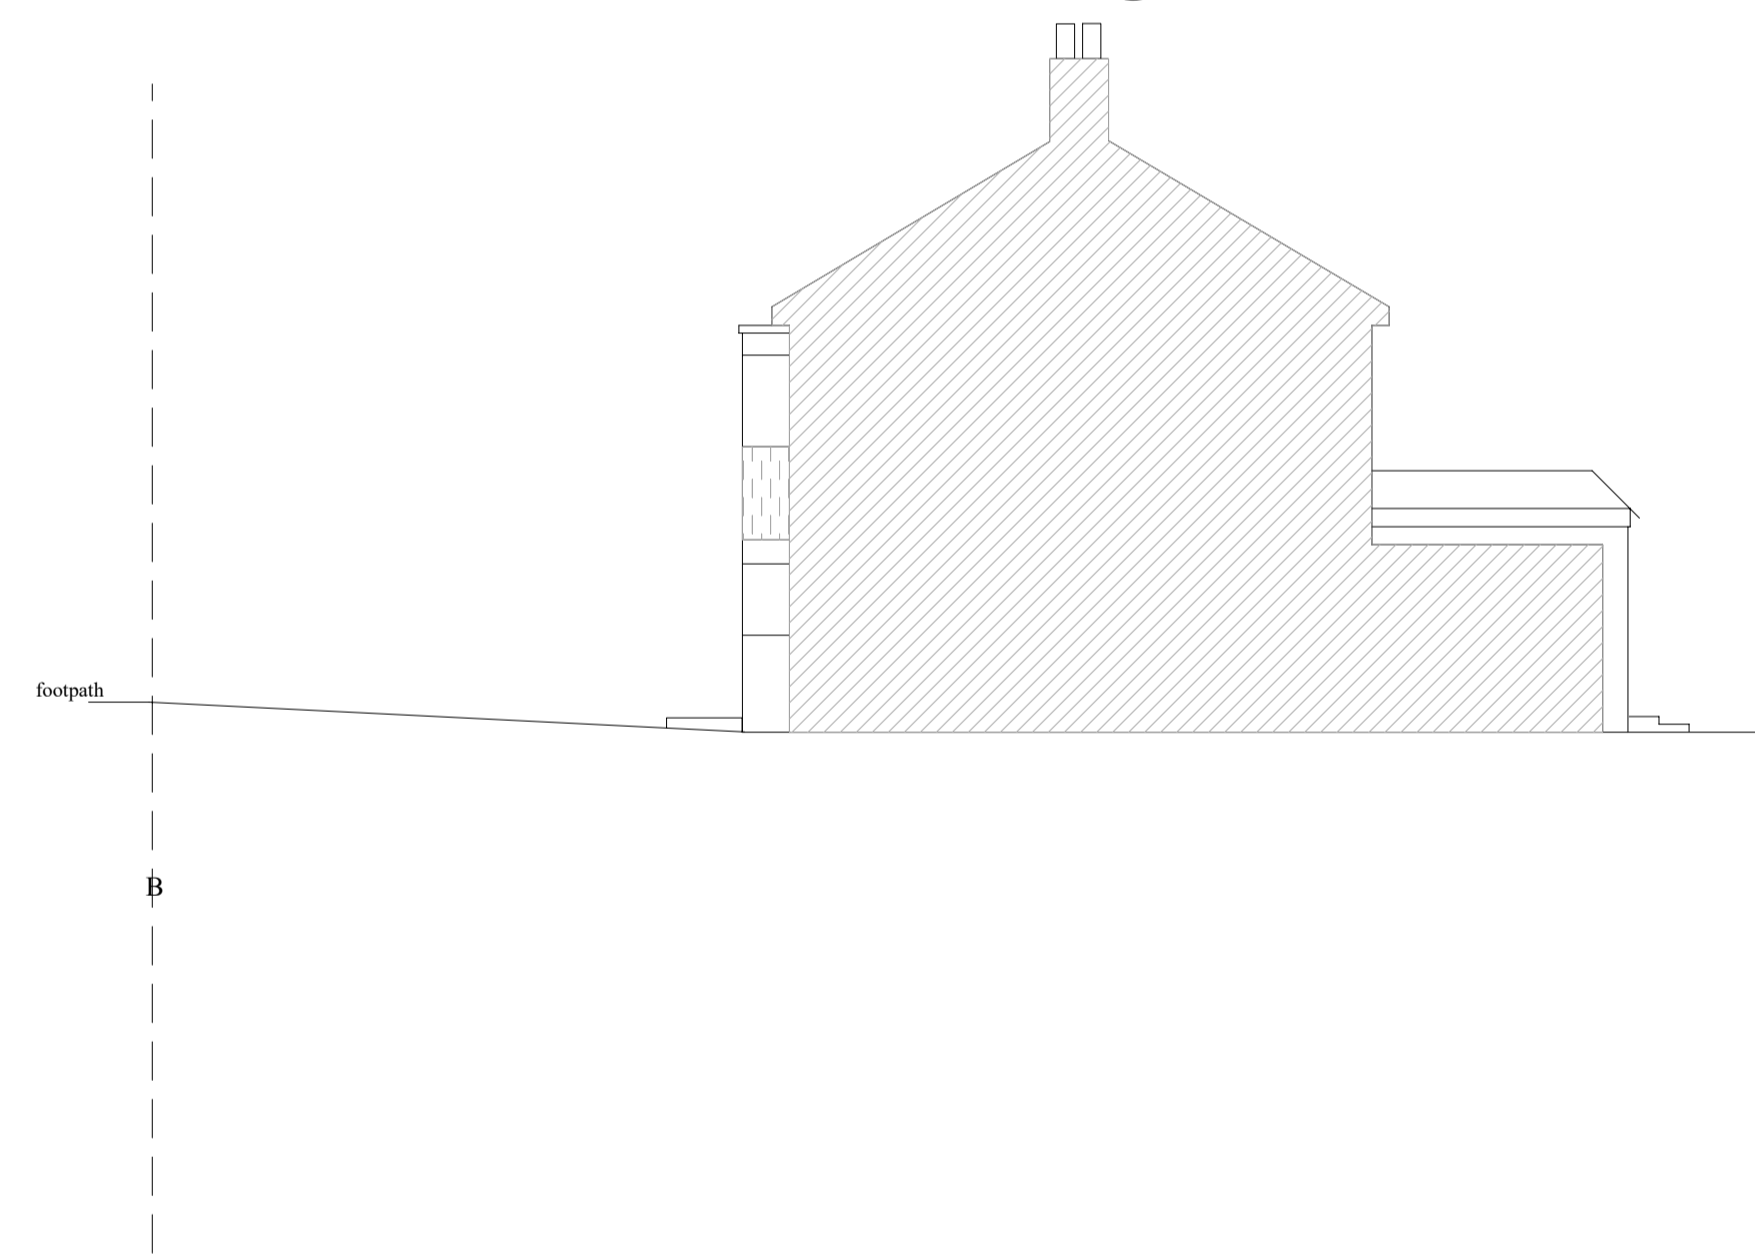

Existing 1:100

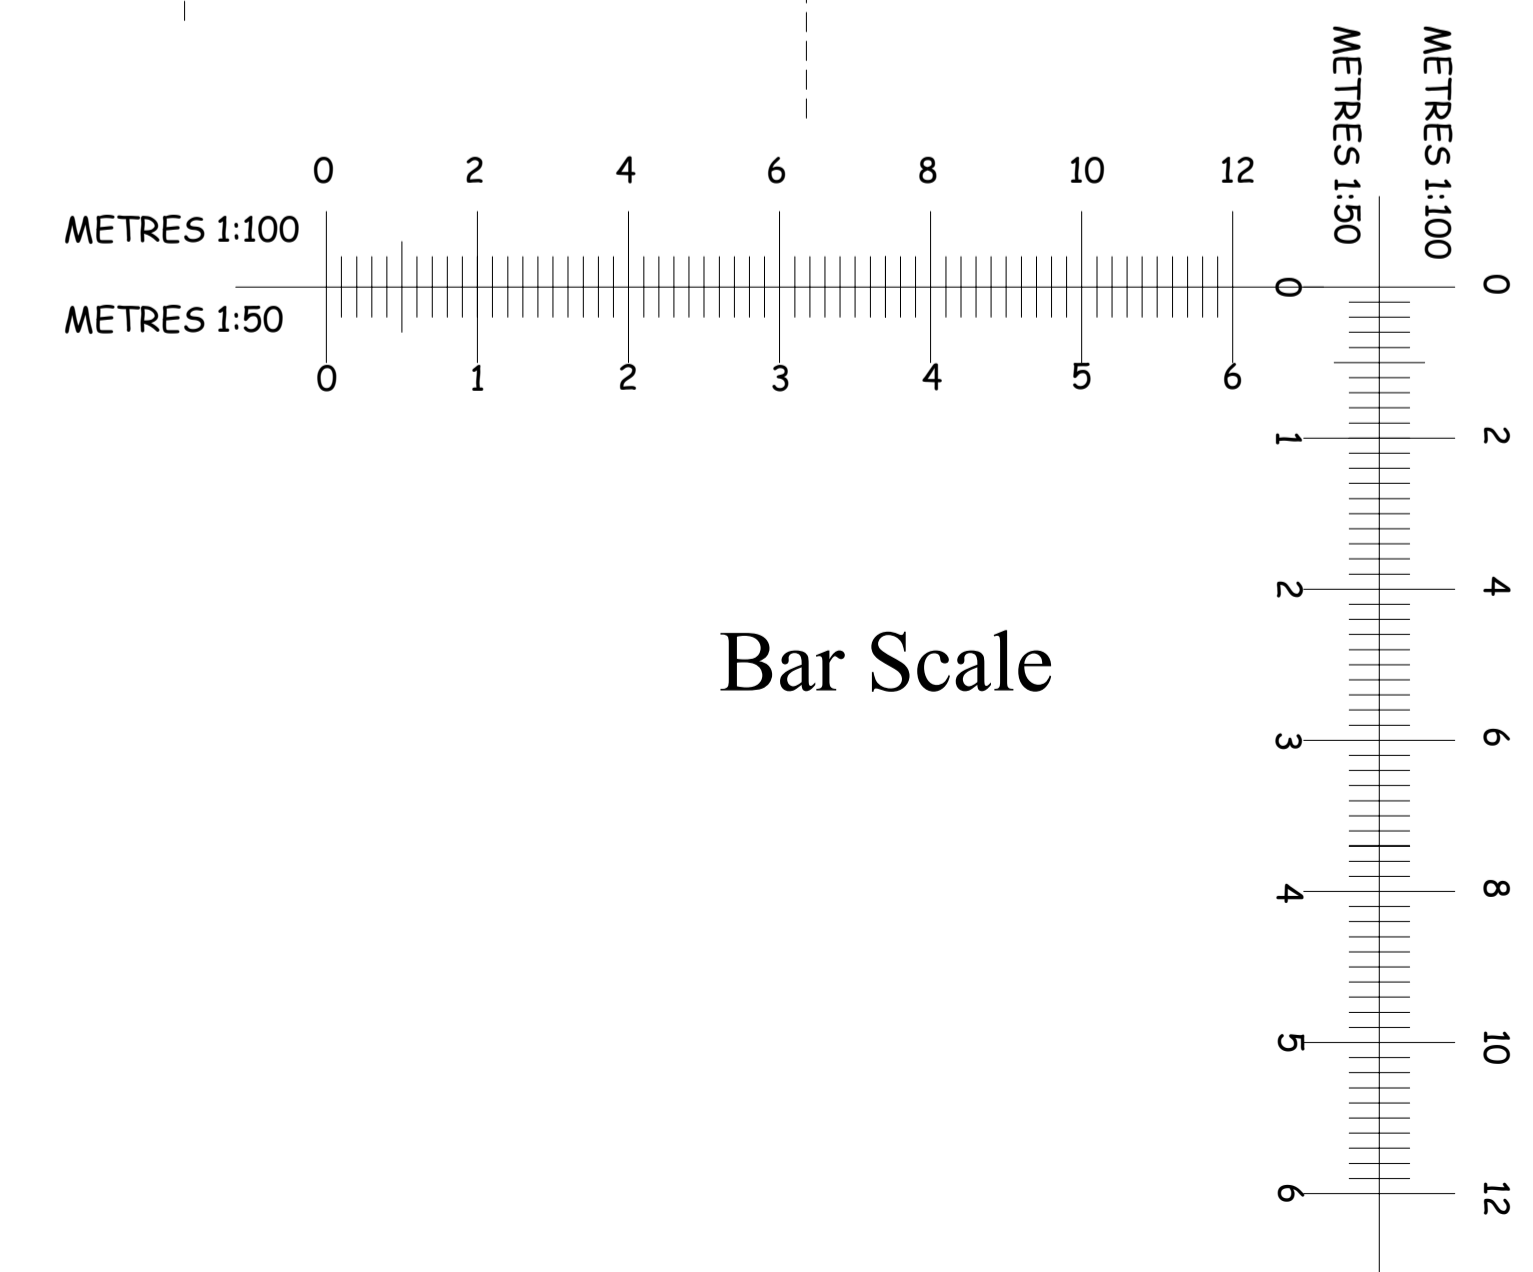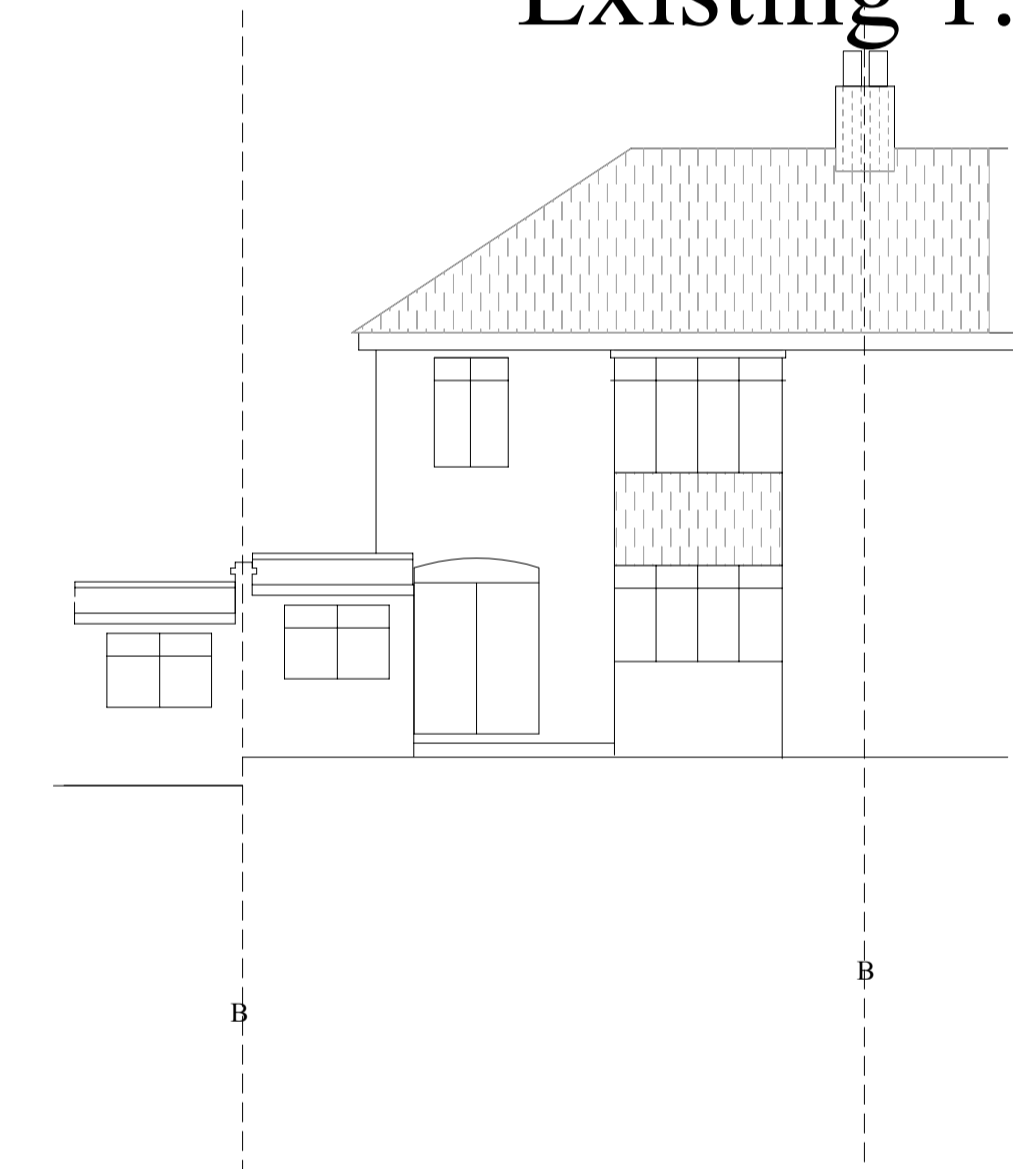

SITE		103 Hornhill Road Maple Cross Hertfordshire WD3 9TG		PROPOSED		Front Ramp & internal alterations	
CLIENT	Ms Heidi Sweales	DATE	FEB 2021				
SCALE	1:50 @ A1	JOB REF No	elevations 7143-2				
SURVEYOR	LO	CHECKED BY					