


SITE	103 Hornhill Road Maple Cross Hertfordshire WD3 9TG		PROPOSED Front Ramp & internal alterations	
	CLIENT	Ms Heidi Sweales	DATE	FEB 2021
SCALE	1:50 @ A1	JOB REF No	plan 7143 -1	
SURVEYOR	LO	CHECKED BY		

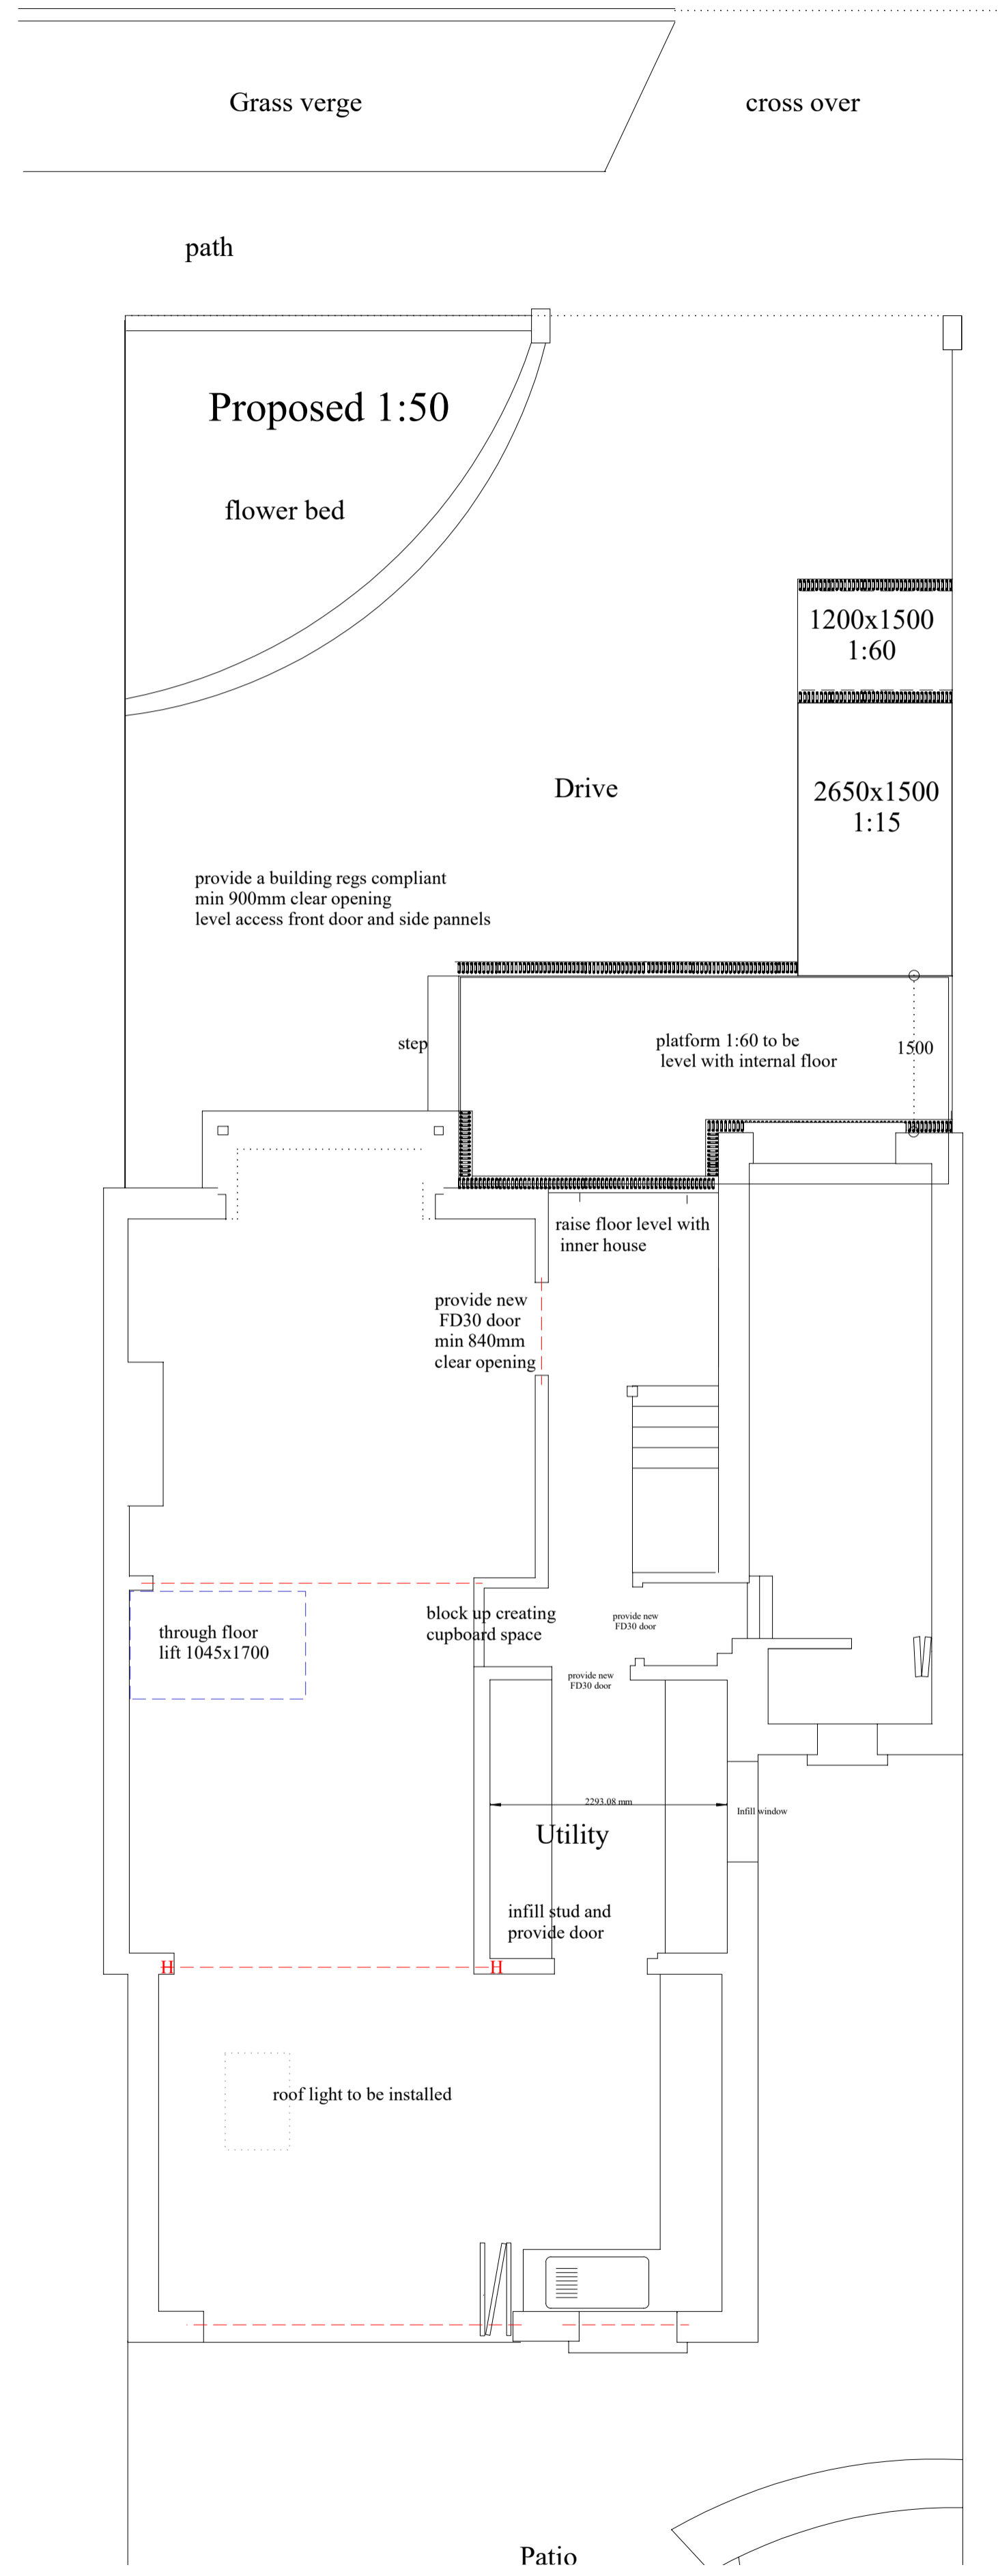

Bar Scale

