
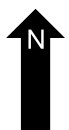
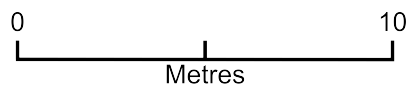


103 hornhill block plan existing 7143-3

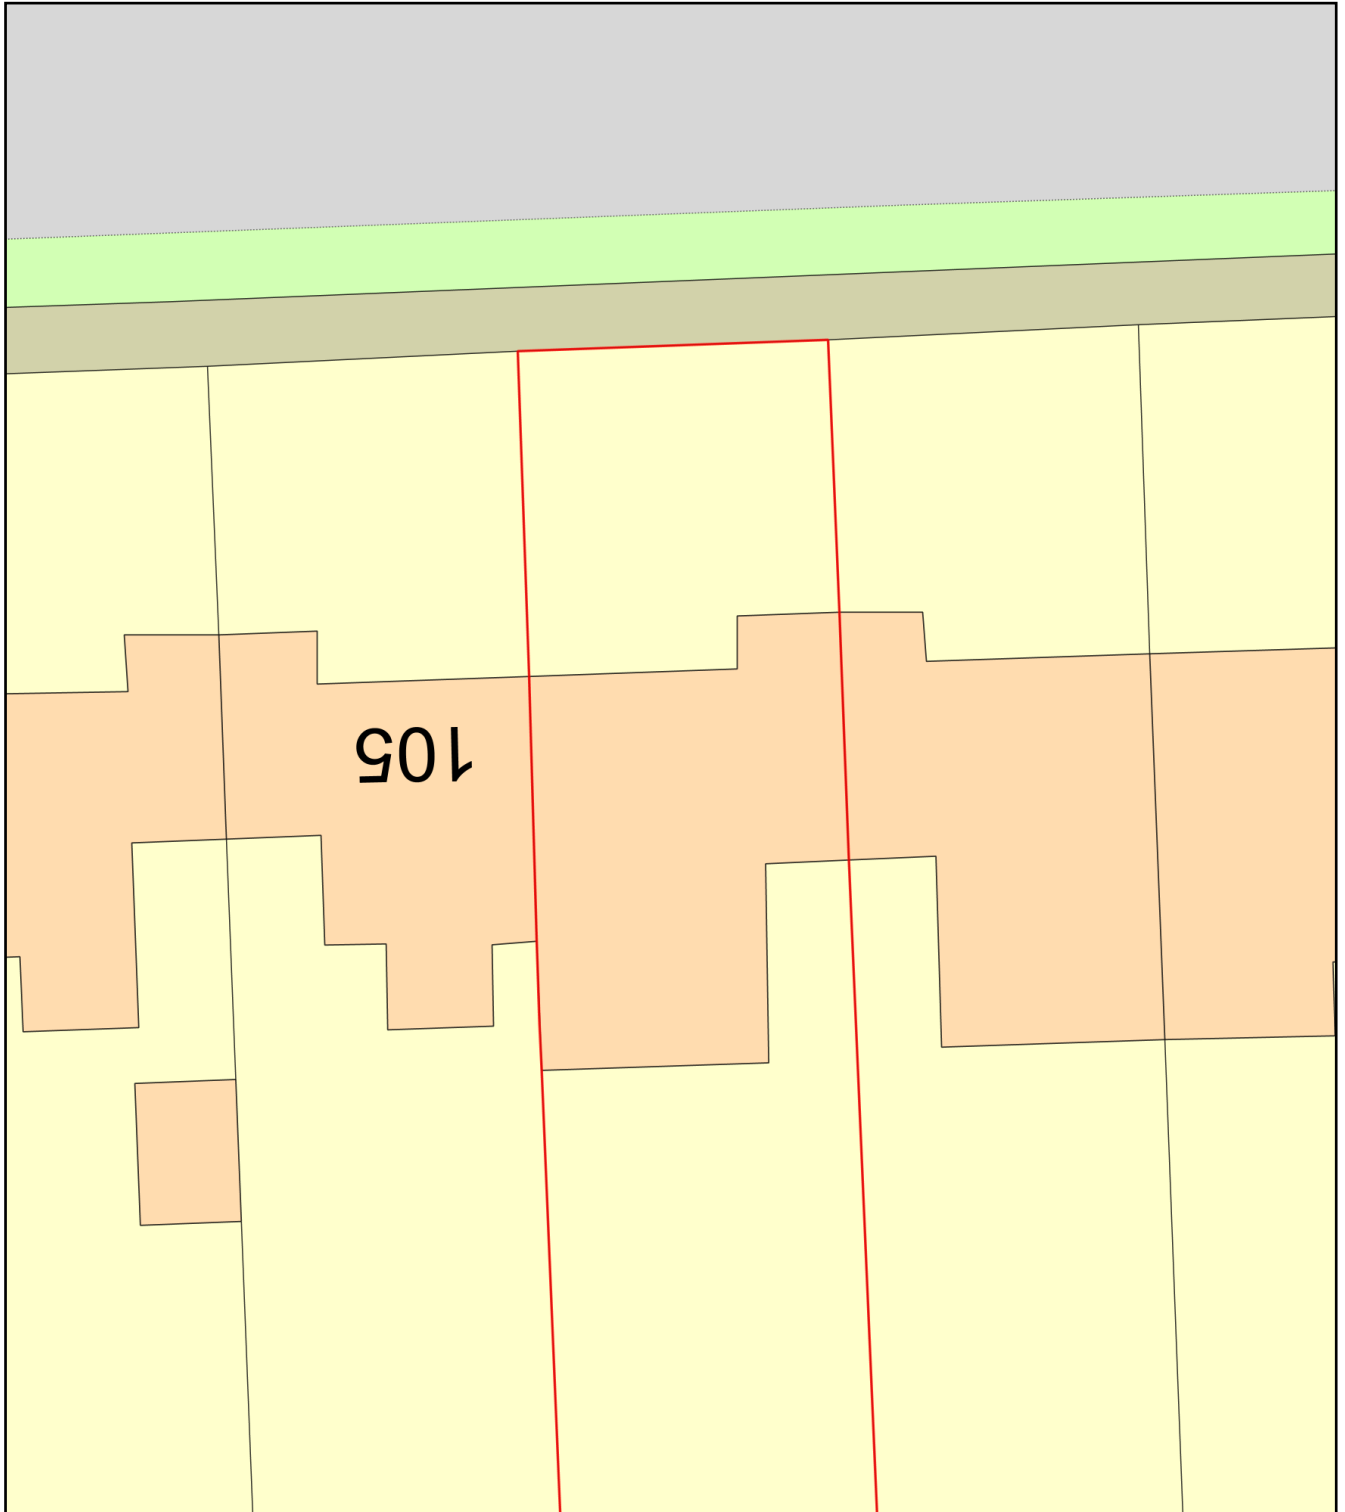

Plan Produced for: BCC

Date Produced: 08 Feb 2021

Plan Reference Number: TQRQM21039102800433

Scale: 1:200 @ A4