



Existing Block Plan  
Scale 1:500

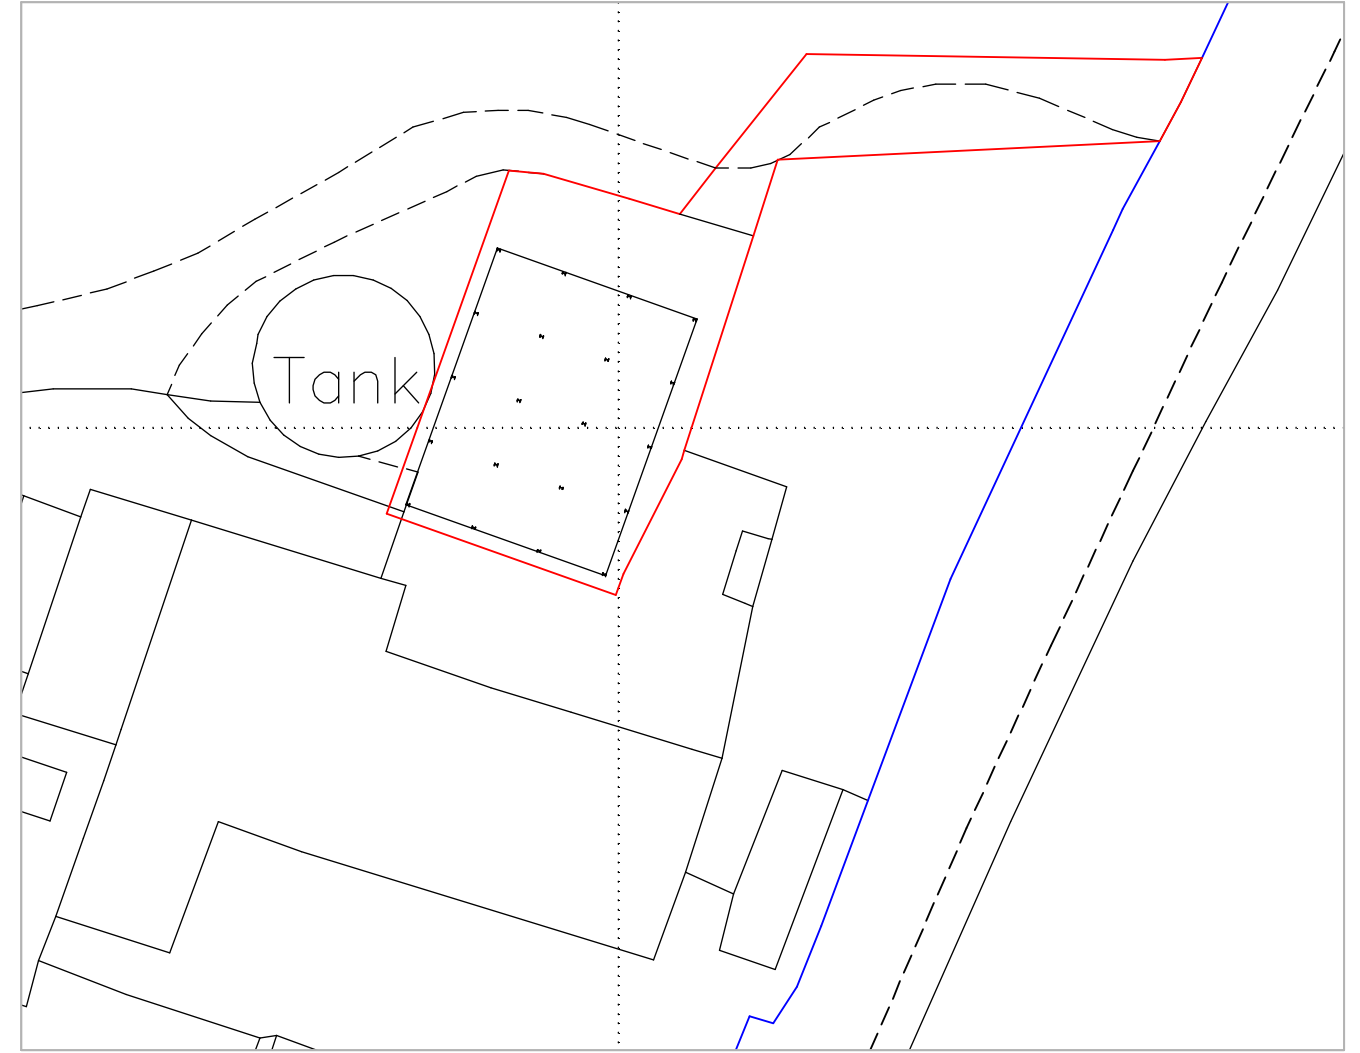

Proposed Block Plan  
Scale 1:500

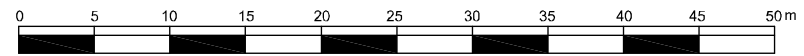

A M Design

Nine Acres, Buntingford, Cambridgeshire, EX37 9PW  
Tel: 07768979775 | Email: alexandramock@am-design.co.uk  
Web: www.am-design.co.uk

Site Address: Harracott Farm

Drawing Title: Block Plans

Drawing No: 062.20.002

Scale: 1:500 @A3

Date: Feb 2021

Client: Harracott Farm Ltd

Revisions: