

Roof water to be discharged to existing rainwater harvesting system


Surface dirty water to discharge into the existing reception pit for slurry store

Existing manure/dung store to be covered

Harracott Farm

+ 165.0m

Location Plan
(Scale 1:1250)

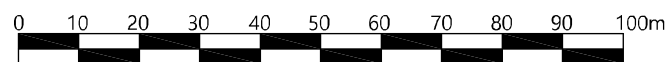

A M Design

Nine Acres, Buntingford, Cambridgeshire, EX37 9PW
Tel: 07768979775 | Email: alexandramock@am-design.co.uk
Web: www.am-design.co.uk

Site Address: Harracott Farm

Drawing Title: Location Plan

Drawing No: 062.20.001

Scale: 1:1250 @A3

Date: Feb 2021

Client: Harracott Farm Ltd

Revisions: