


PROPOSED SITE BLOCK PLAN



PROPOSED SITE ELEVATION - NORTH



PROPOSED SITE ELEVATION - SOUTH

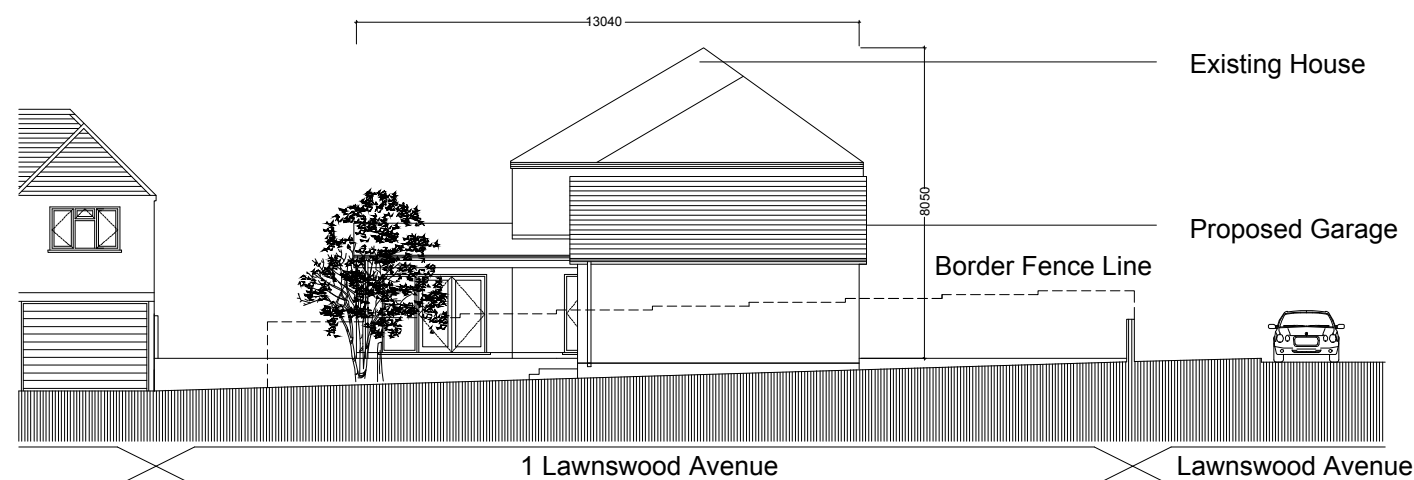

PROPOSED SITE ELEVATION - EAST

NOTES:

Contractor to be in possession of planning approval documents and comply with all conditions

THIS DRAWING IS COPYRIGHT

REV	DATE	DESCRIPTION	DRWN
<input type="checkbox"/>	PRELIMINARY	<input checked="" type="checkbox"/>	PLANNING
<input type="checkbox"/>	COMMENTS	<input type="checkbox"/>	TENDER
<input type="checkbox"/>	INFORMATION	<input type="checkbox"/>	CONSTRUCTION

PROJECT
PROPOSED GARAGE
1 LAWNAWOOD AVENUE,
WOLVERHAMPTON

TITLE
PROPOSED
GARAGE
SITE

SCALE
1:100 @ A3

PROJECT
NUMBER
1LA002

DATE
FEB 2021

DRAWING
NUMBER
P003

DRAWN

CHECKED

REVISION