


NOTES:

Contractor to be in possession of planning approval documents and comply with all conditions listed.

THIS DRAWING IS COPYRIGHT.

Site Map: 1 Lawnswood Avenue, Wolverhampton

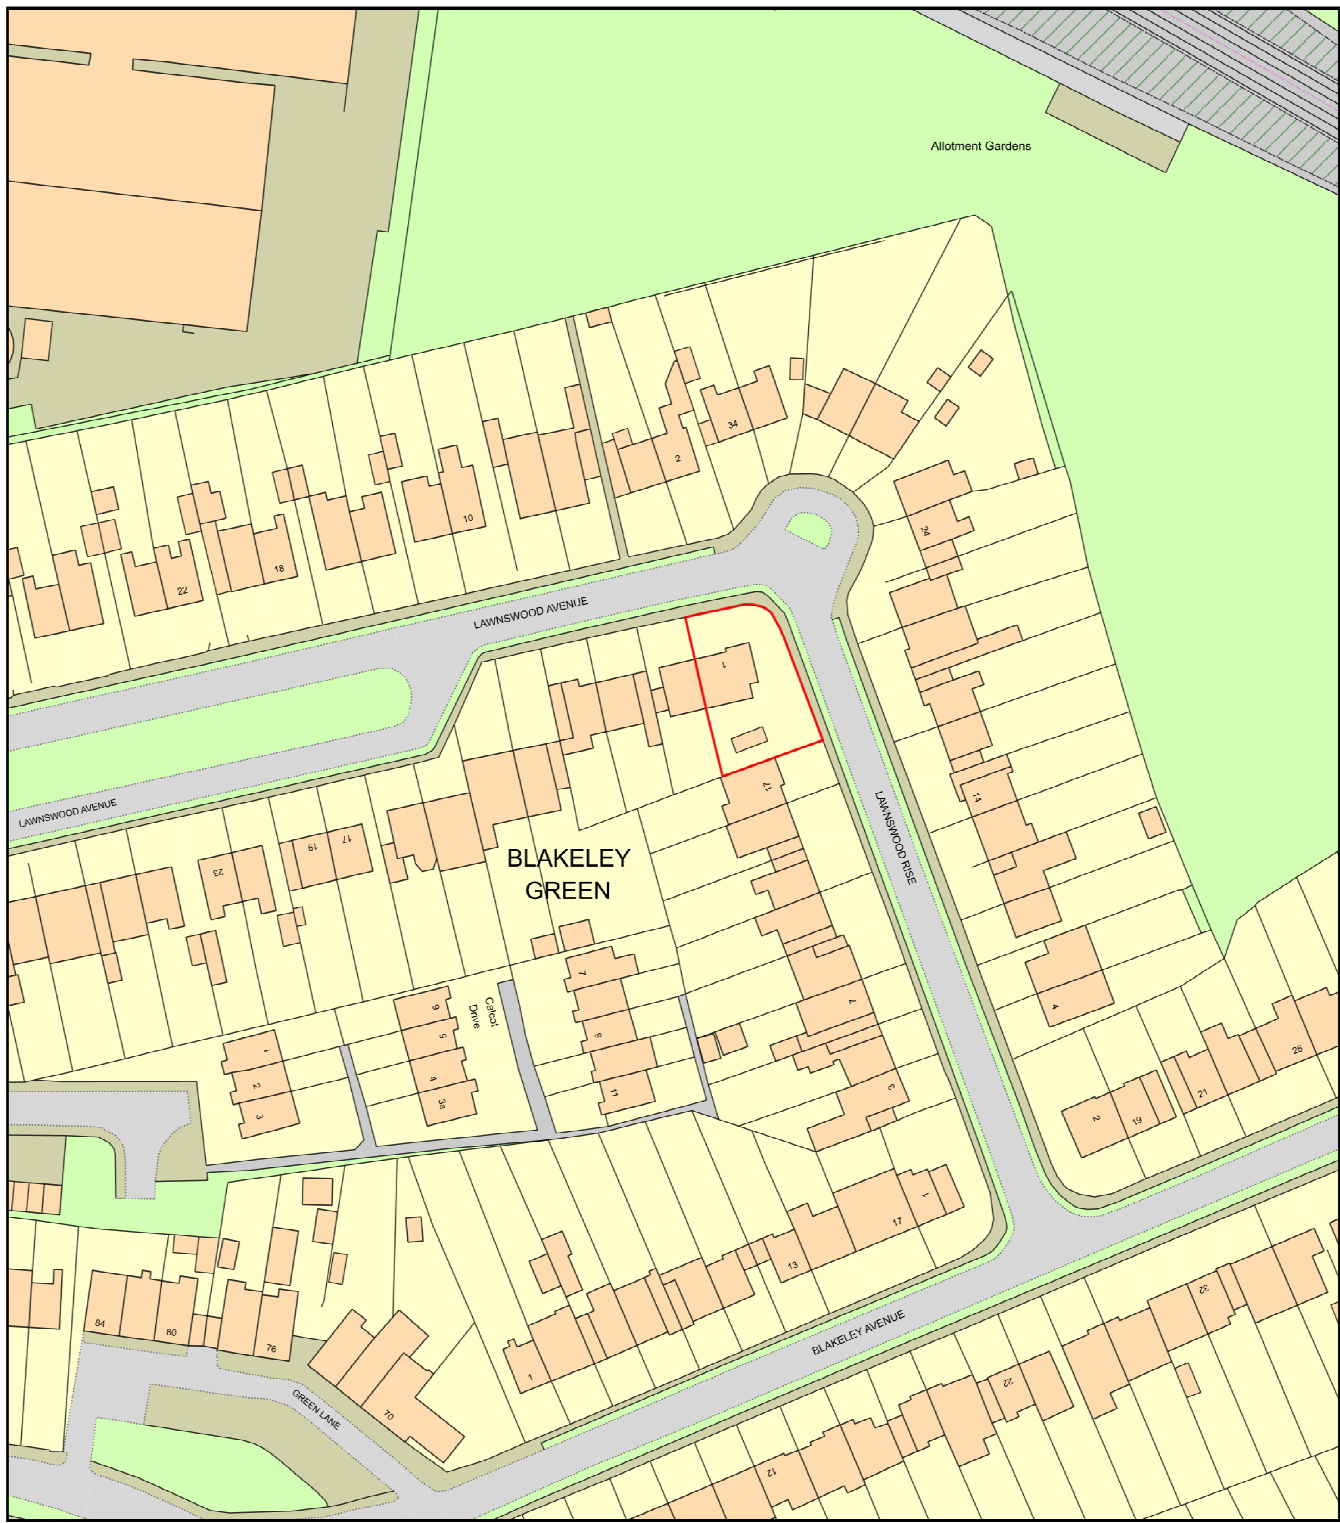

Plan Produced for: Chris Watson  
Date Produced: 14 Sep 2020  
Plan Reference Number: TQRQM20258003941084  
Scale: 1:1250 @ A4

© Crown copyright and database rights 2019 OS 100042766

REV	DATE	DESCRIPTION	DRWN
<input type="checkbox"/>		PRELIMINARY	<input checked="" type="checkbox"/> PLANNING
<input type="checkbox"/>		COMMENTS	<input type="checkbox"/> TENDER
<input type="checkbox"/>		INFORMATION	<input type="checkbox"/> CONSTRUCTION

PROJECT  
GARAGE & WORKSHOP,  
1 LAWNWOOD AVENUE,  
WOLVERHAMPTON

TITLE  
EXISTING  
SITE MAP

SCALE 1:1250 @ A3	DRAWN
PROJECT NUMBER 1LA002	CHECKED
DATE Sept 2020	REVISION
DRAWING NUMBER P001	