



NOTES:

Contractor to be in possession of planning approval documents and comply with all conditions listed.


THIS DRAWING IS COPYRIGHT.

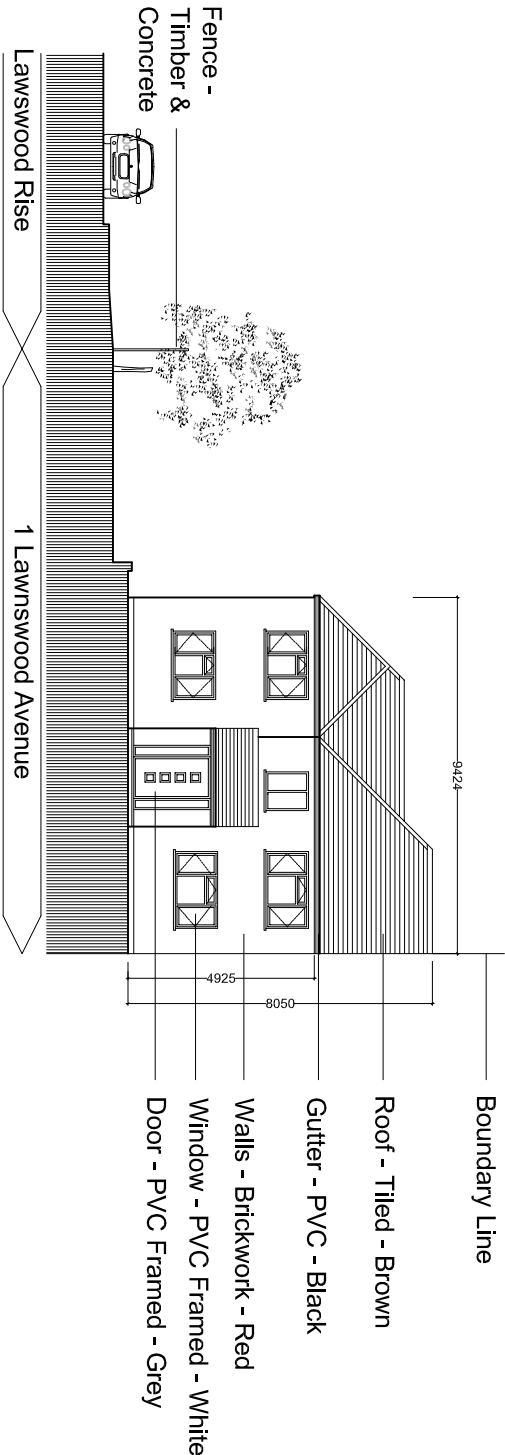


EXISTING SITE ELEVATION - NORTH

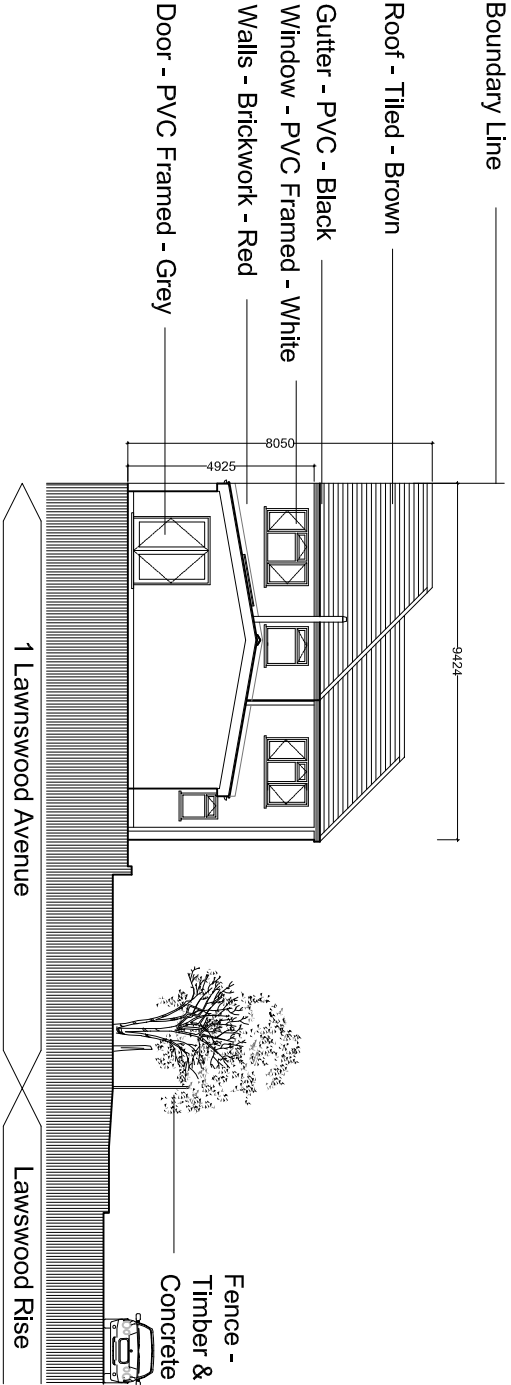

EXISTING SITE ELEVATION - SOUTH

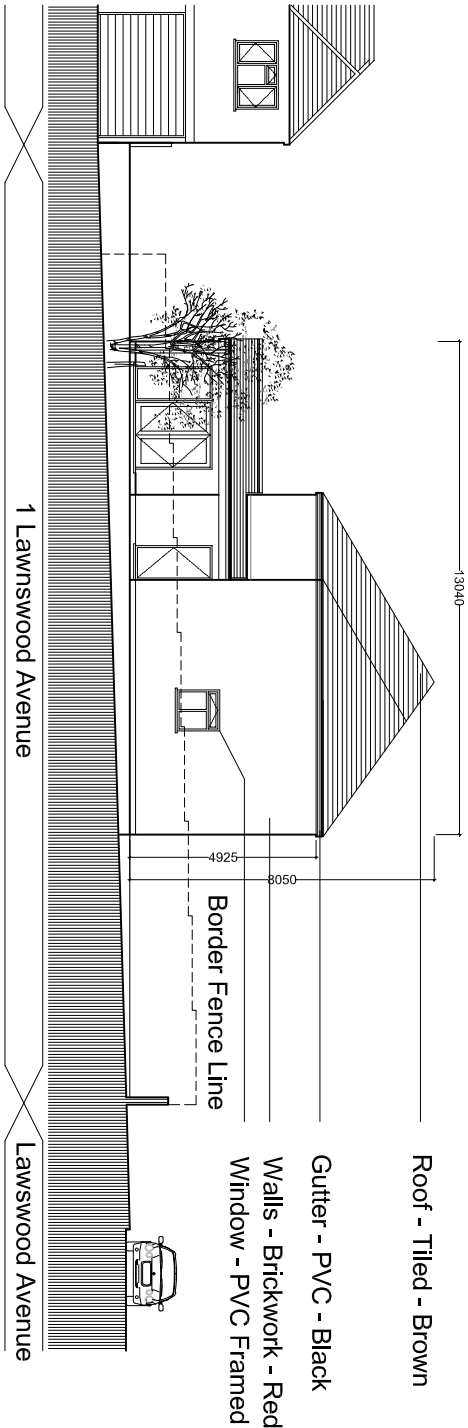

EXISTING SITE ELEVATION - EAST

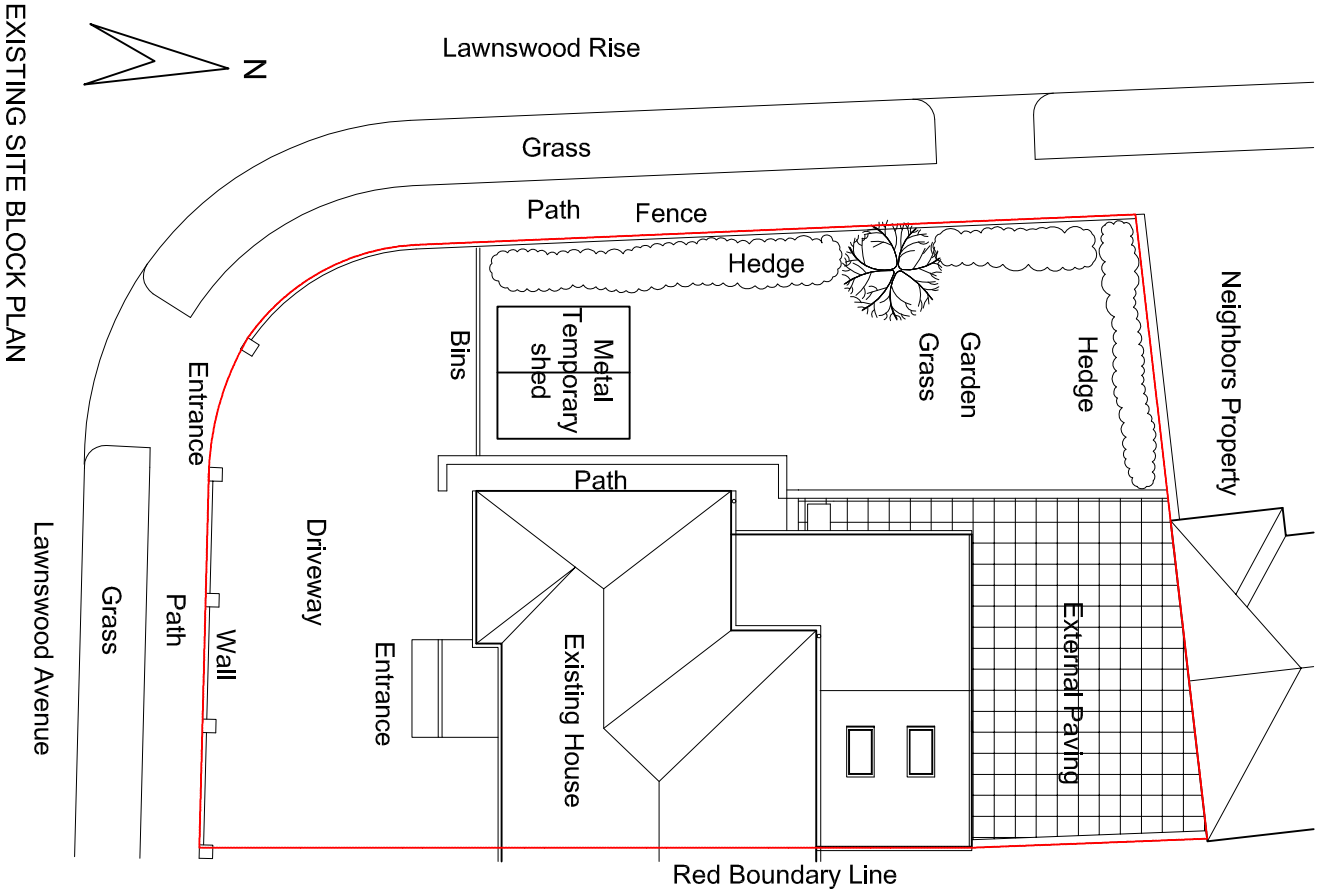

EXISTING SITE BLOCK PLAN

