

Figured dimensions only to be taken from this drawing. If in doubt ASK.



All contractors must visit the site and be responsible for taking and checking dimensions relative to this work.


The designer reserves all copyright of this drawing and design and it must not be copied or reproduced without his or her formal written consent

© Stoneleigh Architectural Services 2019


notes



Front Elevation

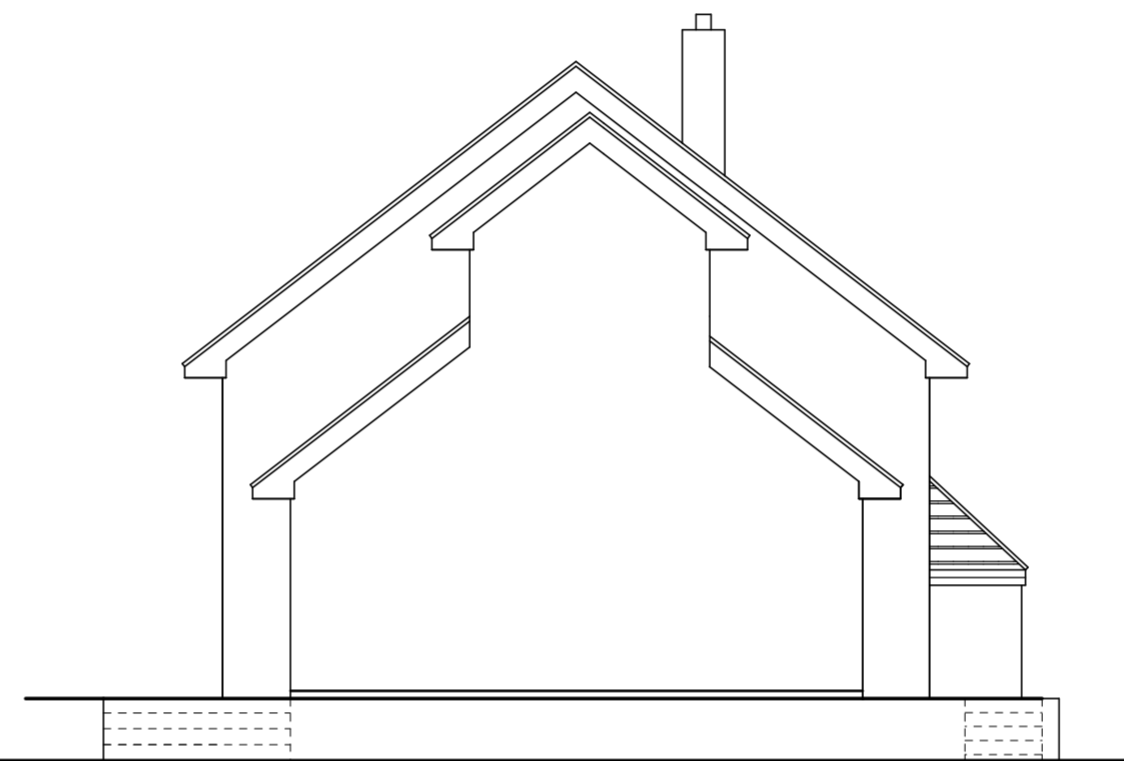

Side Elevation

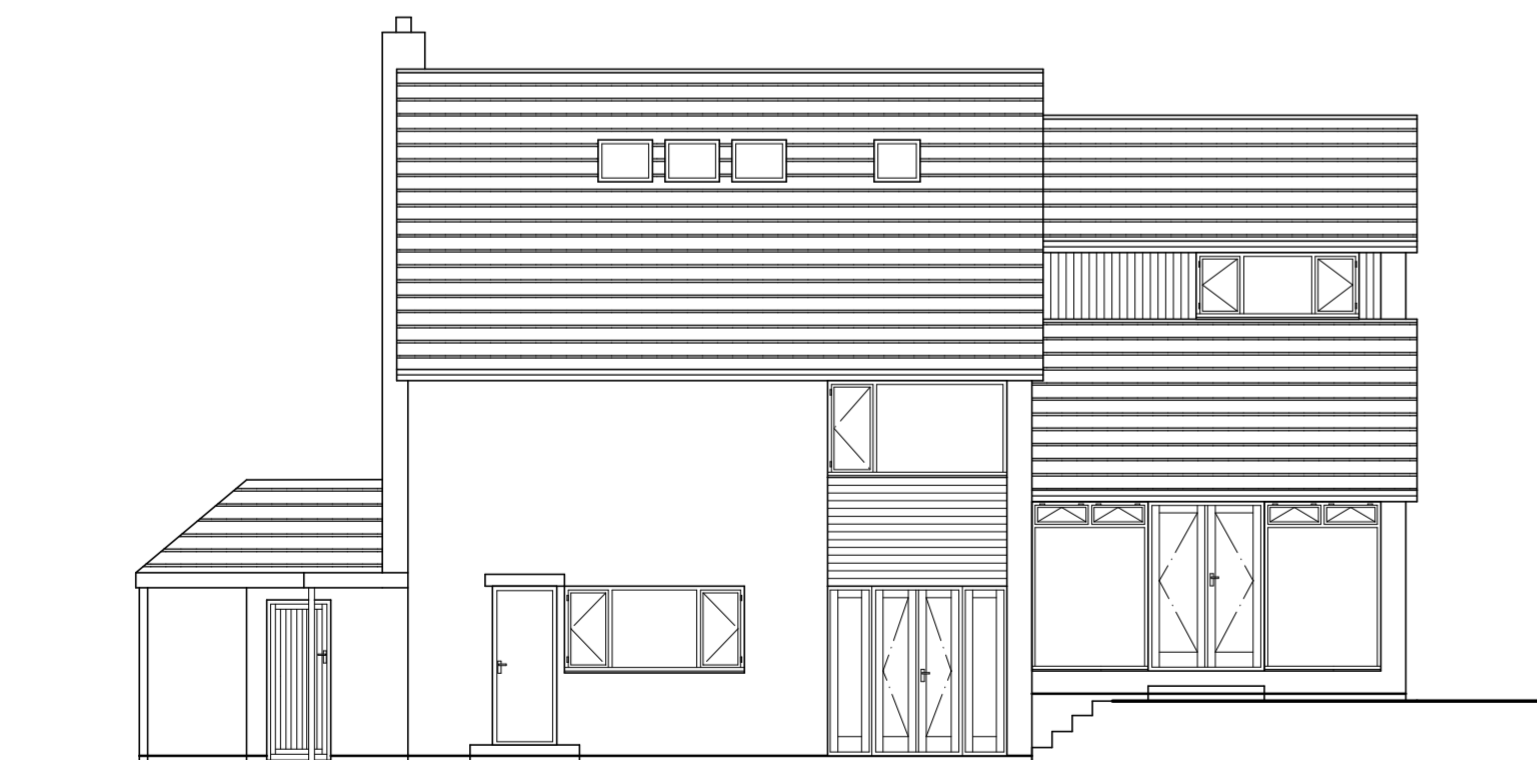

Rear Elevation



Side Elevation

revision	
scale	1:50
drawn	JOS
date	09/2020
client	

Mr and Mrs K. Alparthi

job  
Proposed Extension and Alterations:  
167 Compton Road, Compton,  
Wolverhampton, WV3 9JN

drawing  
Survey: Elevations

no.  
20 127 02

**STONELEIGH ARCHITECTURAL SERVICES LTD.**

SUITE F, MAPLE HOUSE,  
KINGSWOOD BUSINESS PARK,  
HOLYHEAD ROAD  
ALBRIGHTON, WOLVERHAMPTON  
WV7 3AU  
01902 927265