


Front Elevation

Side Elevation





Rear Elevation

Side Elevation

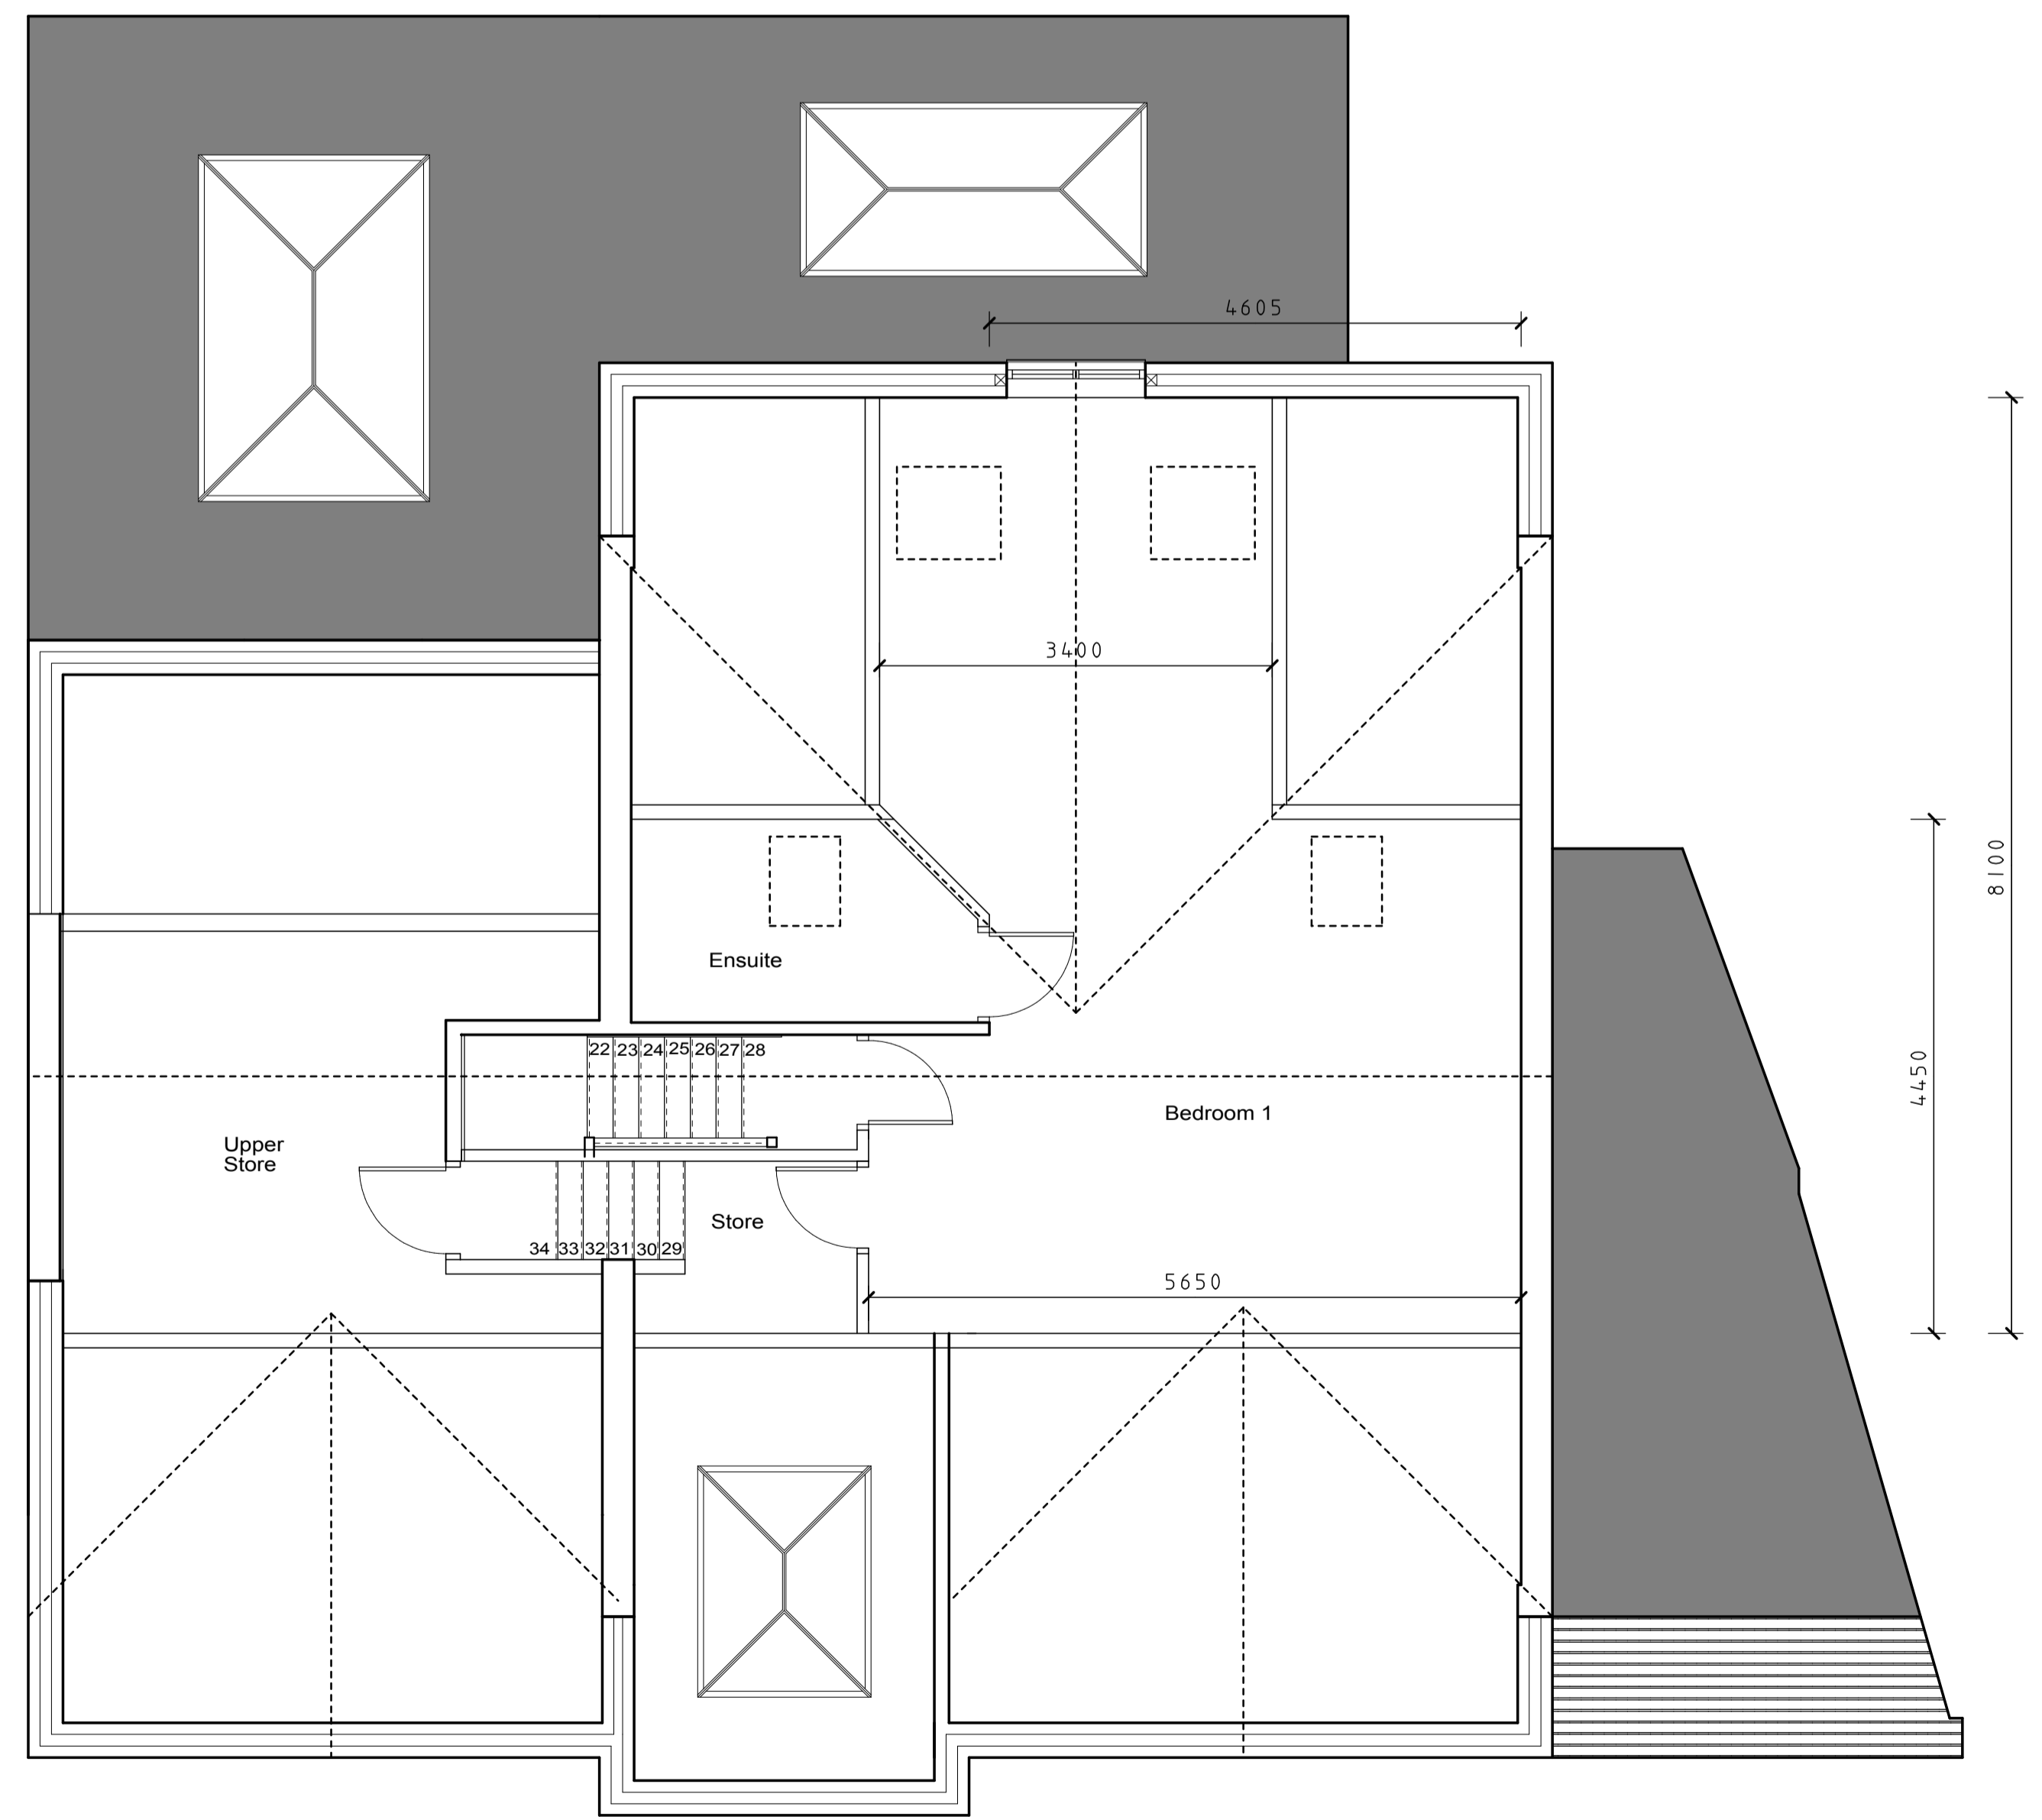

Loft Floor Plan

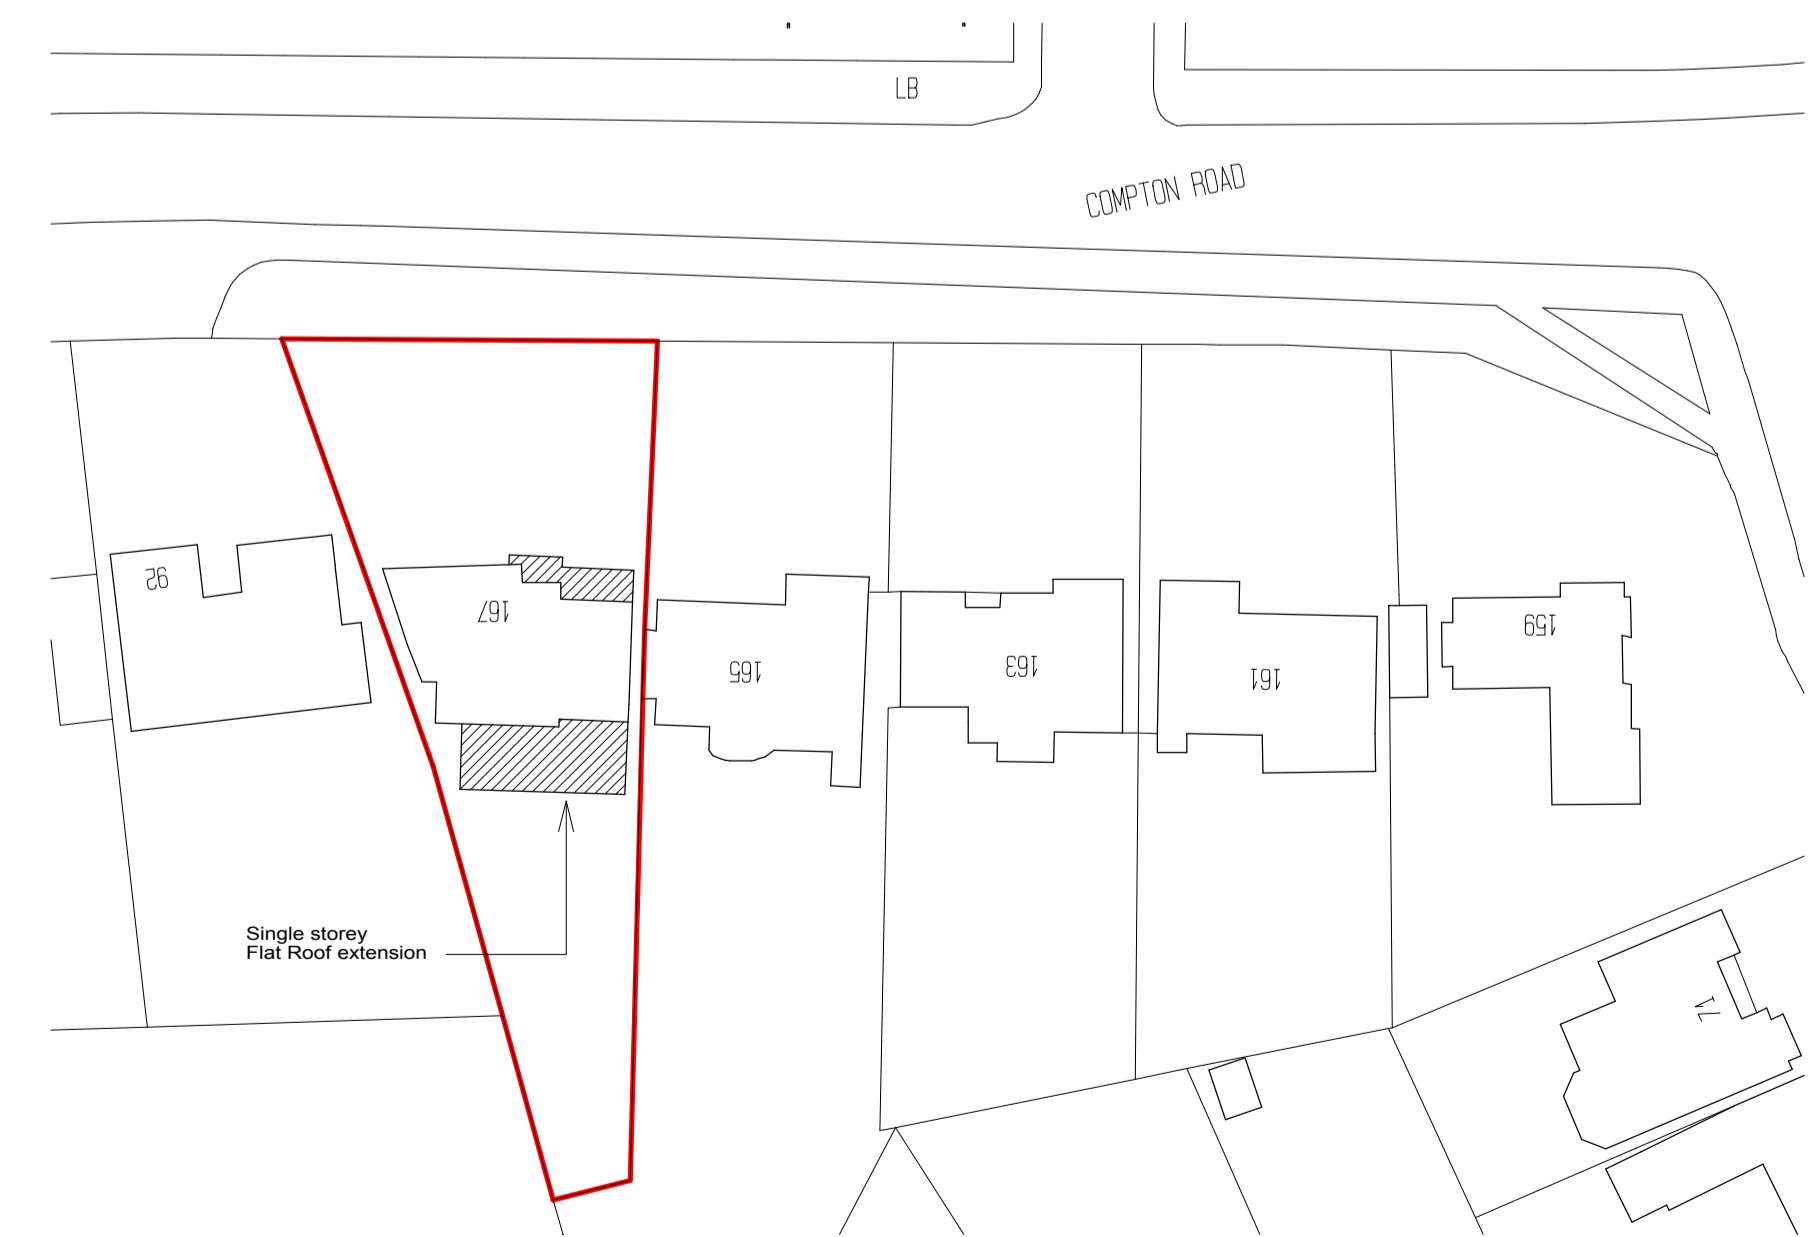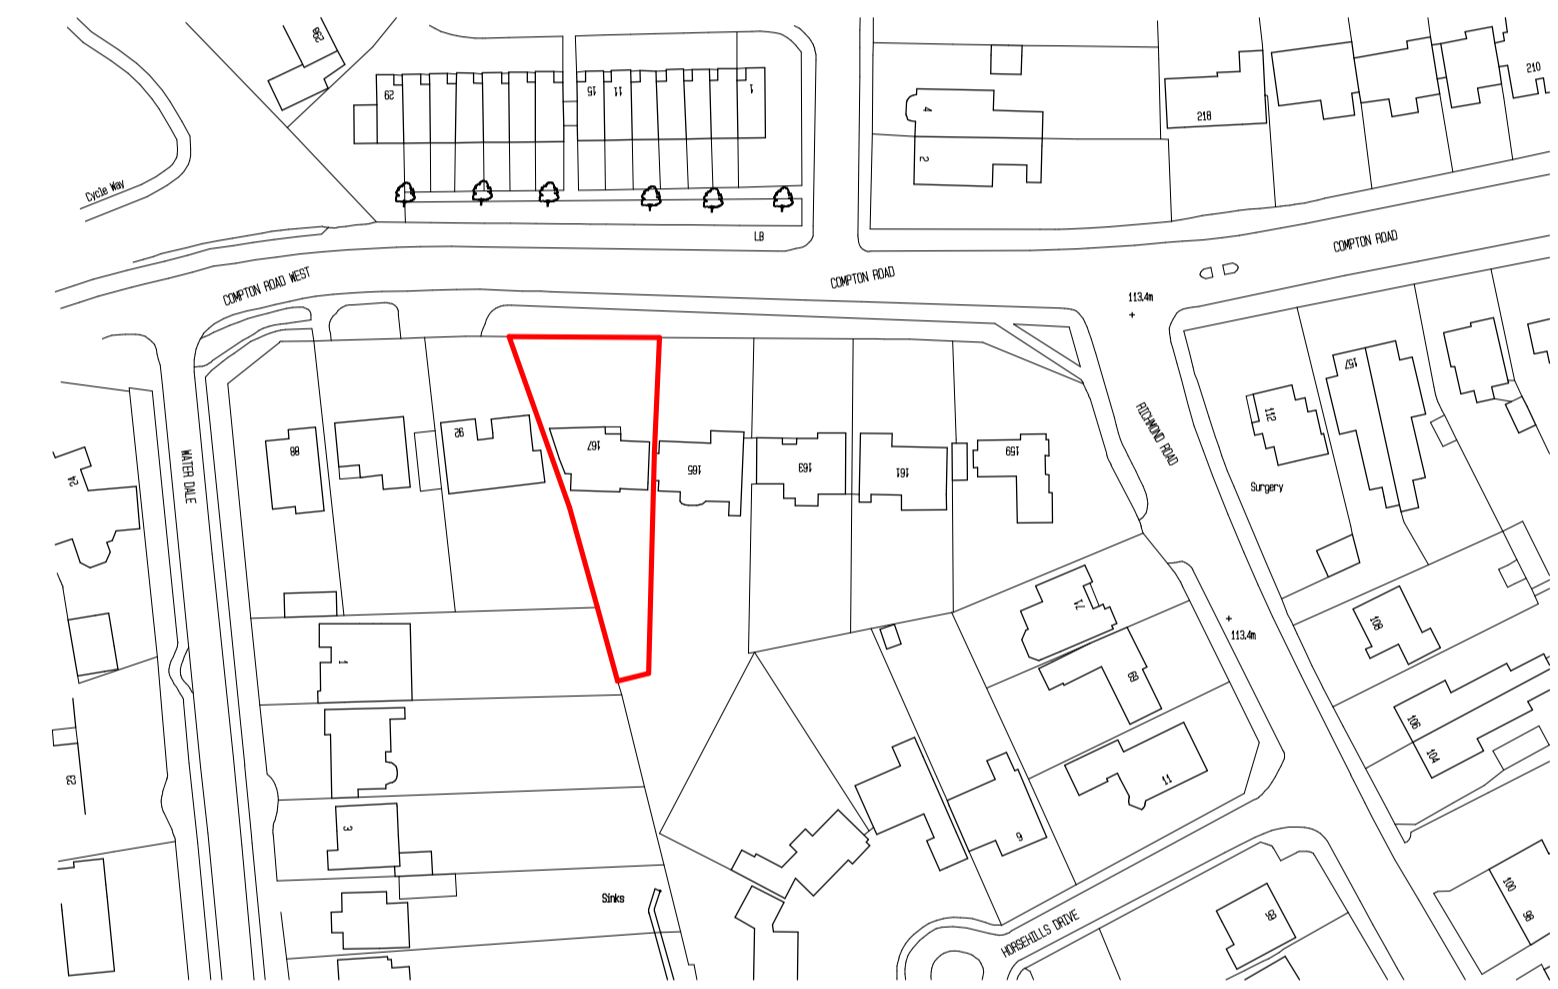

revision	
scale	1:50
drawn	JOS
date	09/2020
client	

Mr and Mrs K. Alaparthi

Proposed Extension and Alterations:
 167 Compton Road, Compton,
 Wolverhampton, WV3 9JN

Updated Planning Proposals

no. 20 127 08

STONELEIGH ARCHITECTURAL SERVICES LTD.

SUITE F, MAPLE HOUSE,
 KINGSWOOD BUSINESS PARK,
 HOLYHEAD ROAD
 ALBRIGHTON, WOLVERHAMPTON
 WV7 3AU
 01902 927265