


Sarah Frain

From:
Sent:
To:
Subject:
Attachments:



Application refs NE/21/00204/FUL & NE/21/00205/LBC
Site address: 1-2 Sudborough Road, Slipton NN14 3AQ

Please find attached amended plans and elevations with added dimensions.

Regards

Alison Lamont
Director
Alison Lamont Design Limited

