

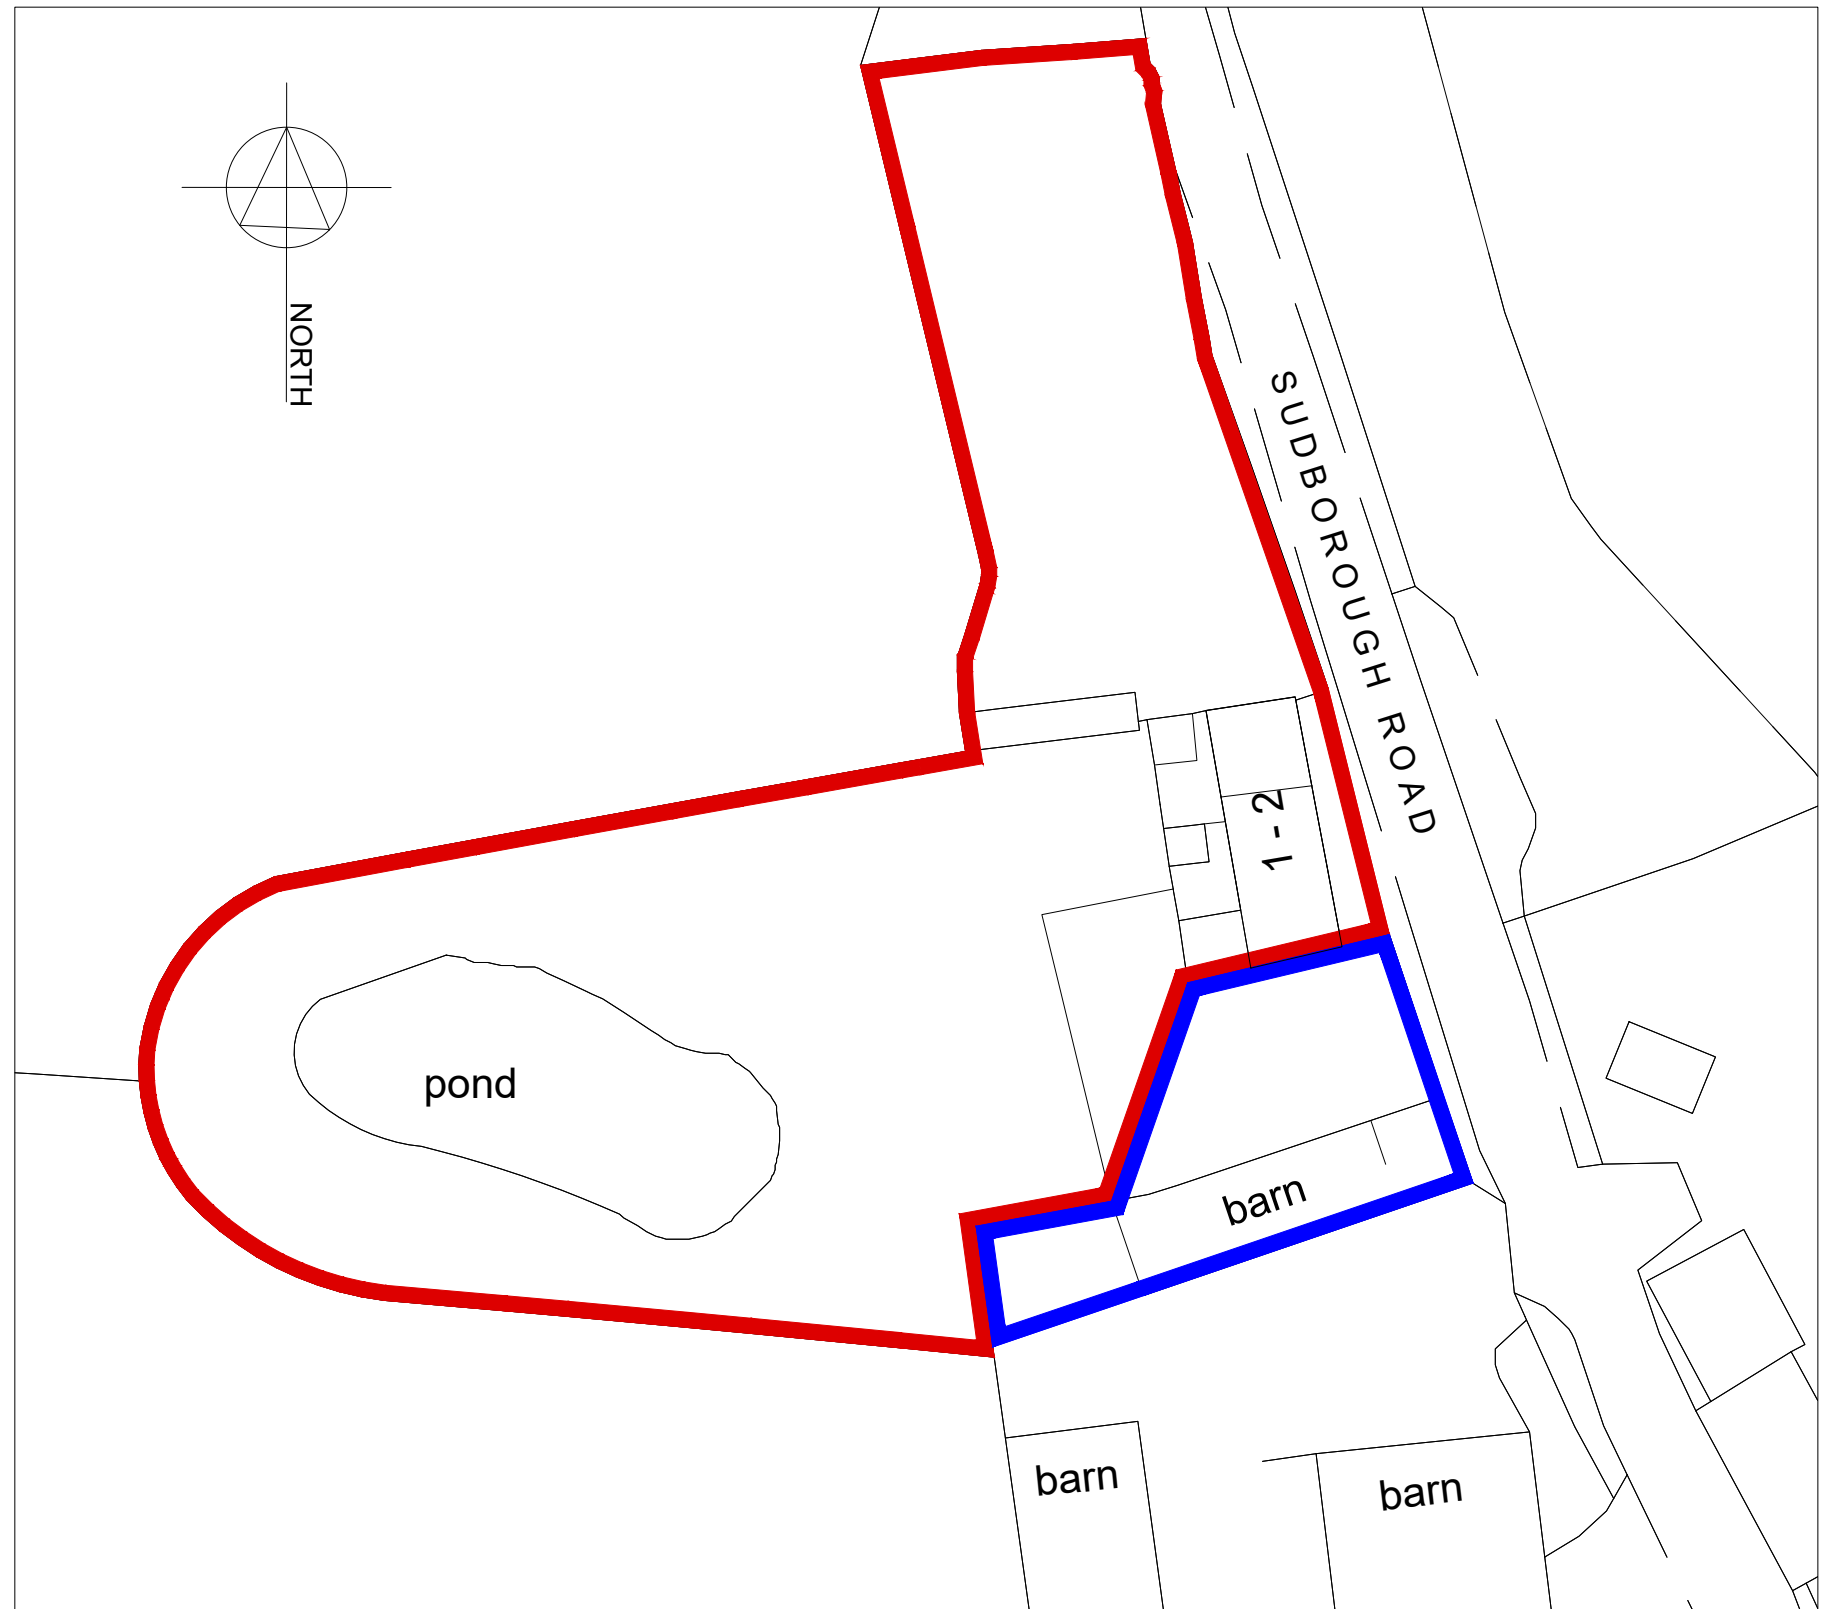



Ordnance Survey (c) Crown Copyright 2020. All rights reserved. Licence number 100022432

A LOCATION PLAN
Scale 1:1250

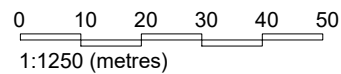

B BLOCK PLAN
Scale 1:500

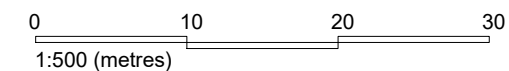

 07739 570265 alisonlamont@aol.com 11 Gorse Close Rugby CV22 6SH	CLIENT T JANSON-CADDEL & M JAMIESON				REVISIONS This drawing is the property of ALISON LAMONT DESIGN LTD & should not be reproduced in any format without written permission Written dimensions only should be used DO NOT SCALE
	TITLE 1-2 SUDBOROUGH ROAD, SLIPTON NN14 3AQ PROPOSED REBUILD FOLLOWING FIRE LOCATION PLANS				
	DRG. NO. 201002-100	REV. -	DATE 18/12/20	SCALE 1:1250 & 1:500 @ A3	