



1 Section A-A

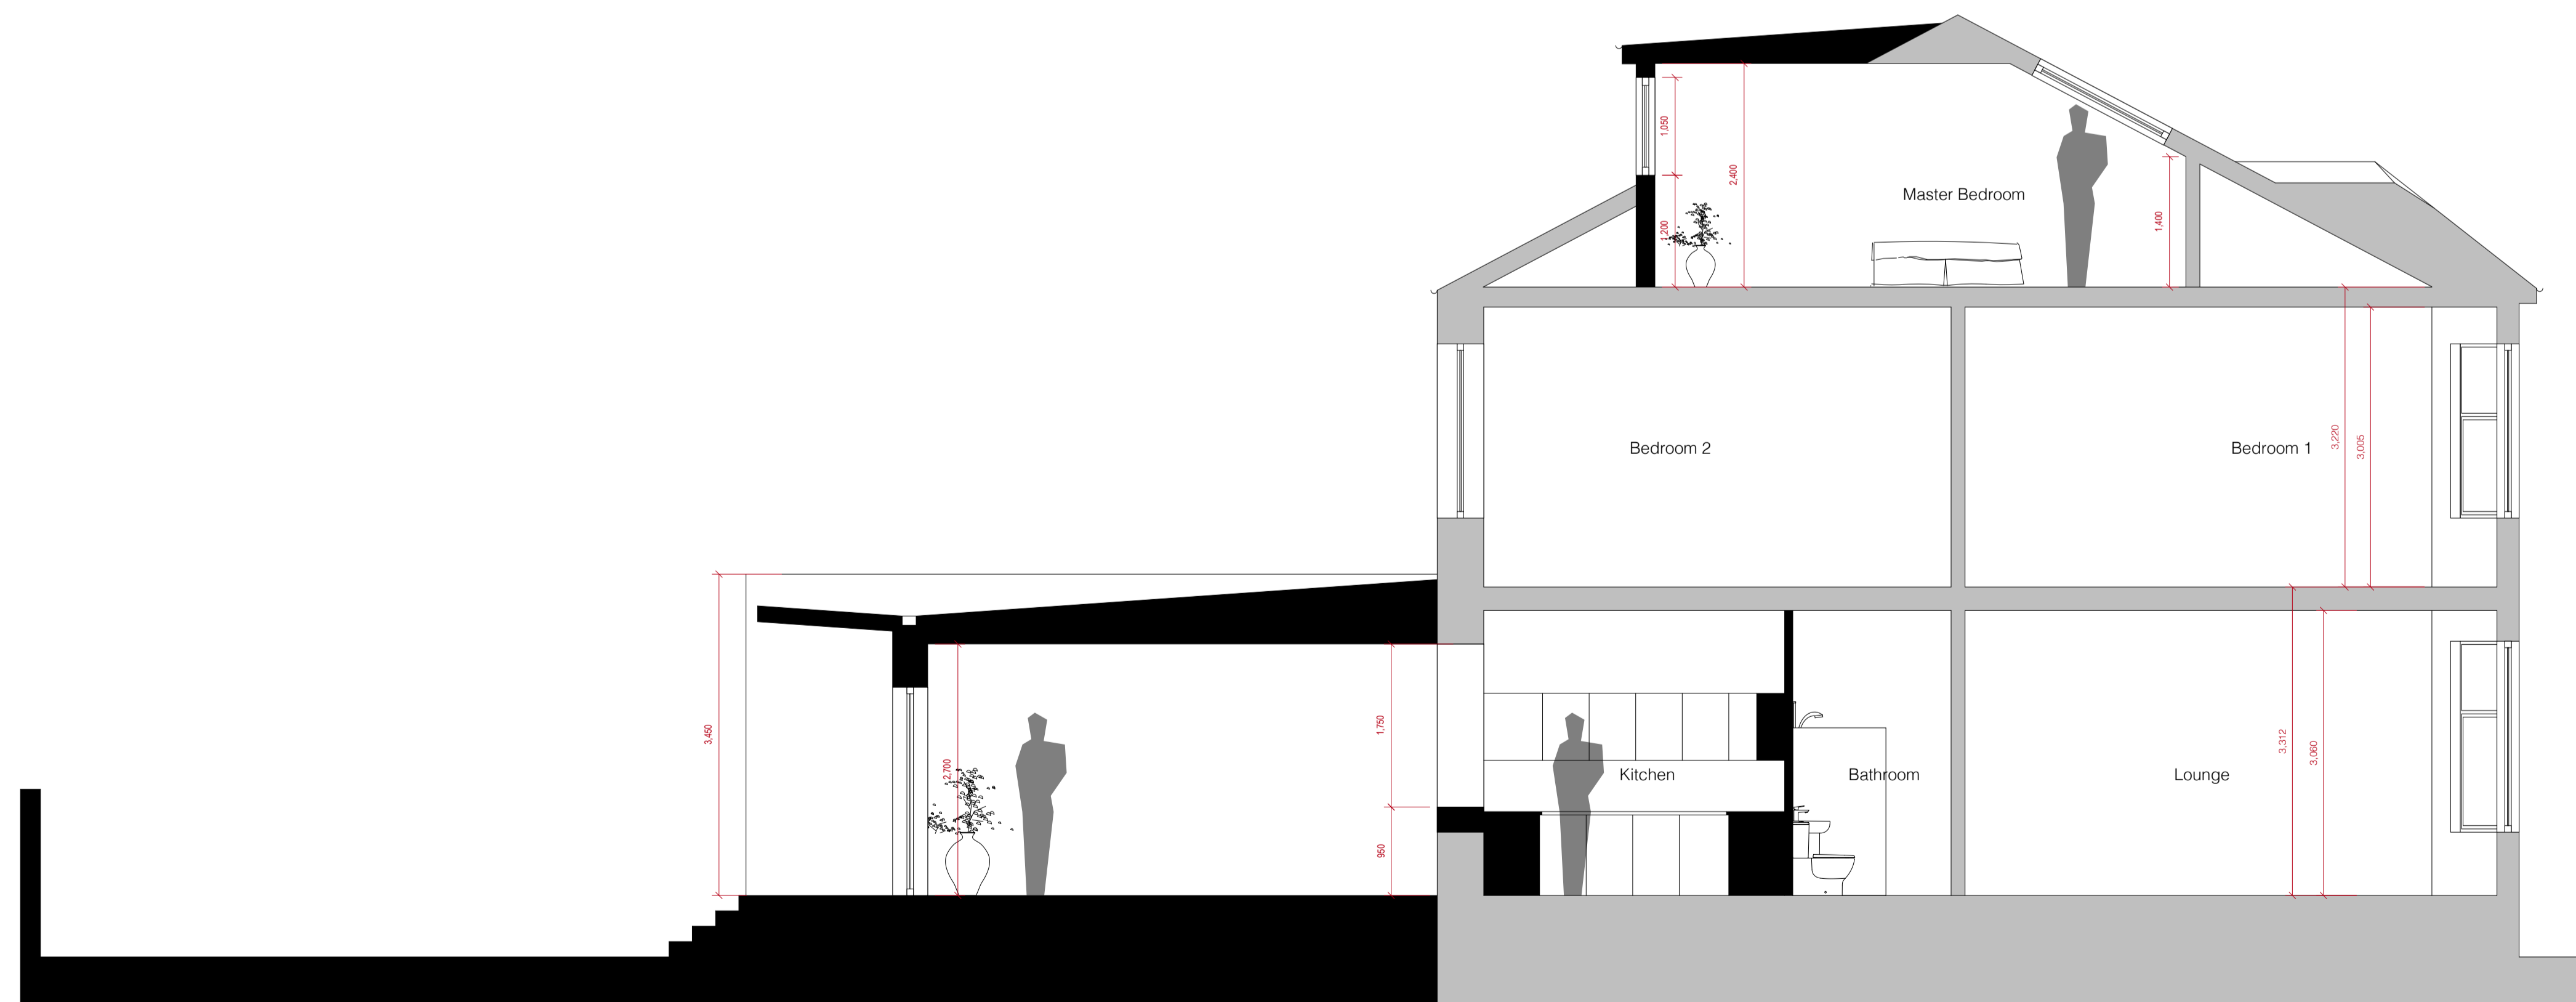

2 Section B-B

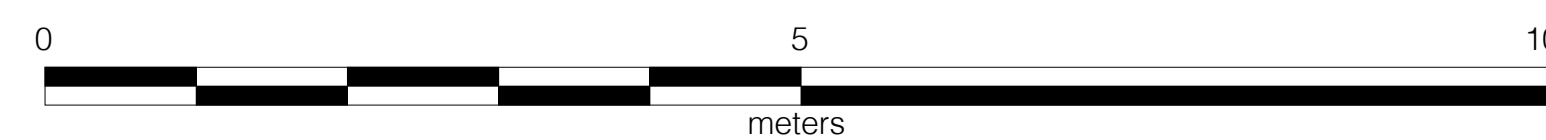

Notes
 This drawing is the copyright © property of Hypostyle Designs Ltd - no copying or distribution of this drawing or any part thereof is permitted without prior written permission.
 Do not scale from this drawing. All existing dimensions to be checked on site prior to commencement of works or manufacturing of components.
 Any discrepancies to be brought to the attention of the architect - if in doubt, ask.

rev.	amendment	by	checked	date

rev. amendment by checked date

HYPOSTYLE

HYPOSTYLE Architects
 www.hypostyle.co.uk

Glasgow 49 St. Vincent Crescent G3 8NG
 T: 0141 204 4441 F: 0141 204 4897 E: glasgow@hypostyle.co.uk
 Edinburgh 4 Sandport Place EH6 6EU
 T: 0131 555 0888 F: 0131 553 4450 E: edinburgh@hypostyle.co.uk

client
Jill Carrick
 client's ref
 project

**Proposed Extension
 46 Ormonde Ave.
 Glasgow**

drawing
Proposed Sections

scale 1:50	drawn KC	checked GH
page size A1	date July 2020	date July 2020
job ref	drawing num	rev
9399	AL(2)120	-