


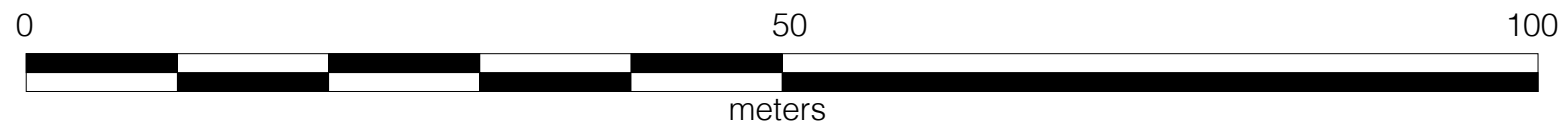

Serial number: 202067
 © Crown copyright and database right 2021
 Ordnance Survey licence 100048957
 Reproduction in whole or in part is prohibited
 without the prior permission of Ordnance Survey



Notes
 This drawing is the copyright © property of Hypostyle Designs Ltd - no copying or distribution of this drawing or any part thereof is permitted without prior written permission.
 Do not scale from this drawing. All existing dimensions to be checked on site prior to commencement of works or manufacturing of components.
 Any discrepancies to be brought to the attention of the architect - if in doubt, ask.

rev.	amendment	by	Checked	date

HYPOSTYLE
 HYPOSTYLE Architects
 www.hypostyle.co.uk

Glasgow 49 St. Vincent Crescent G3 8NG
 T: 0141 204 4441 F: 0141 204 4897 E: glasgow@hypostyle.co.uk
 Edinburgh 4 Sandport Place EH6 6EU
 T: 0131 555 0688 F: 0131 553 4450 E: edinburgh@hypostyle.co.uk

client
Jill Carrick

client's ref
 project

**Proposed Extension
 46 Ormonde Ave.
 Glasgow**

drawing
Location Plan

scale 1:1000
 page size A3 drawn KC checked GH
 date Jan 2021 date Jan 2021
 job ref drawing num rev
9399 AL(0)001 -