



EXISTING 1ST FLOOR PLAN 1:50





EXISTING GRND FLOOR PLAN 1:50

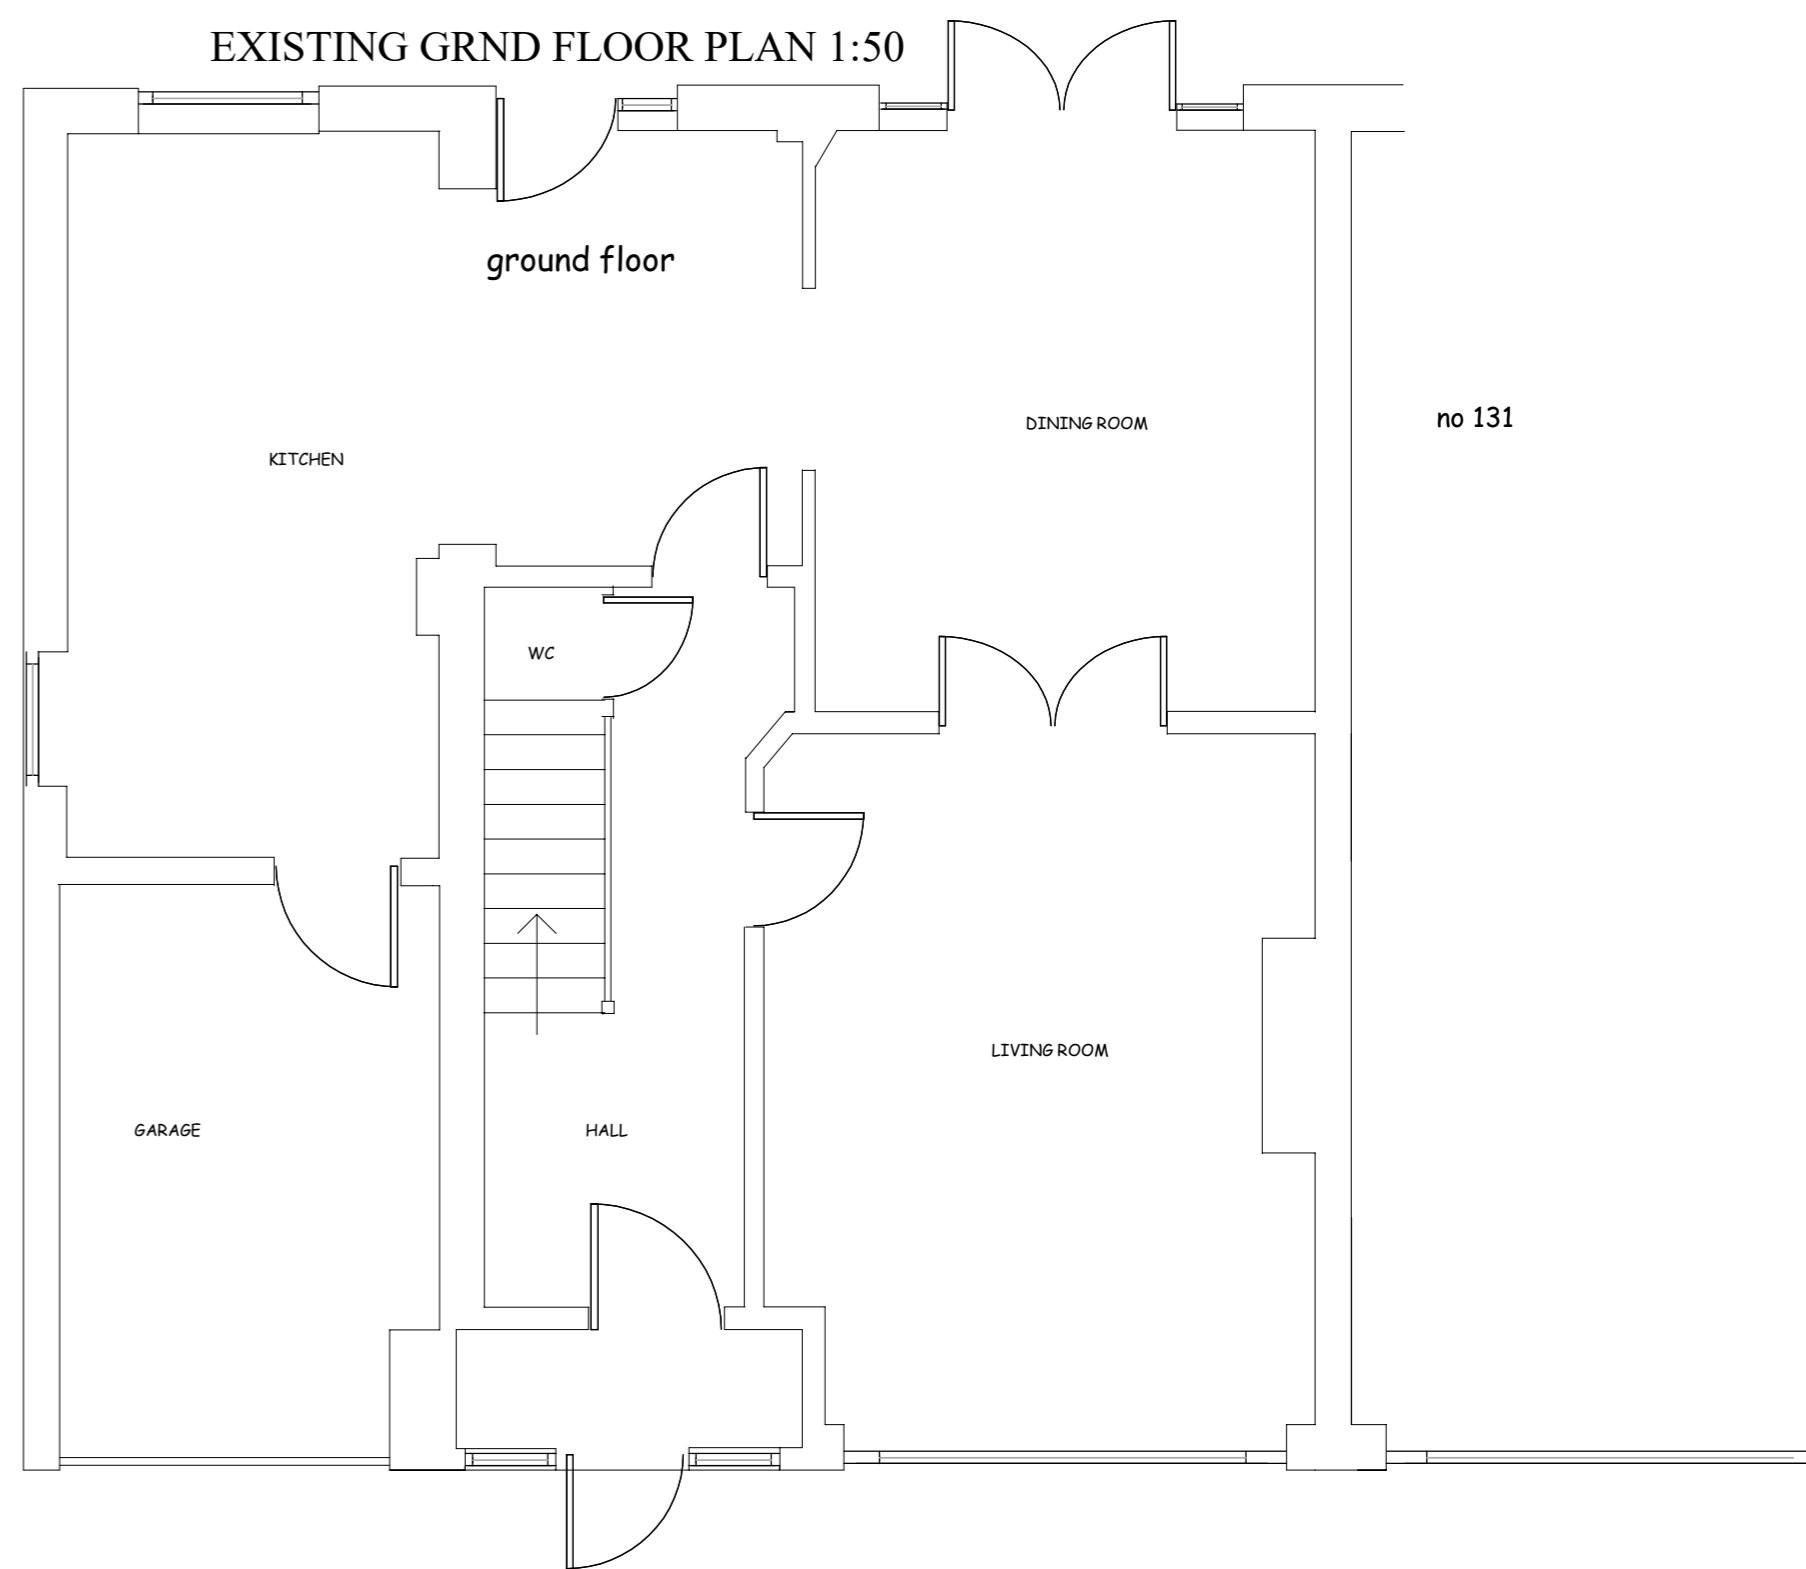

PROPOSED 1ST FLOOR PLAN 1:50

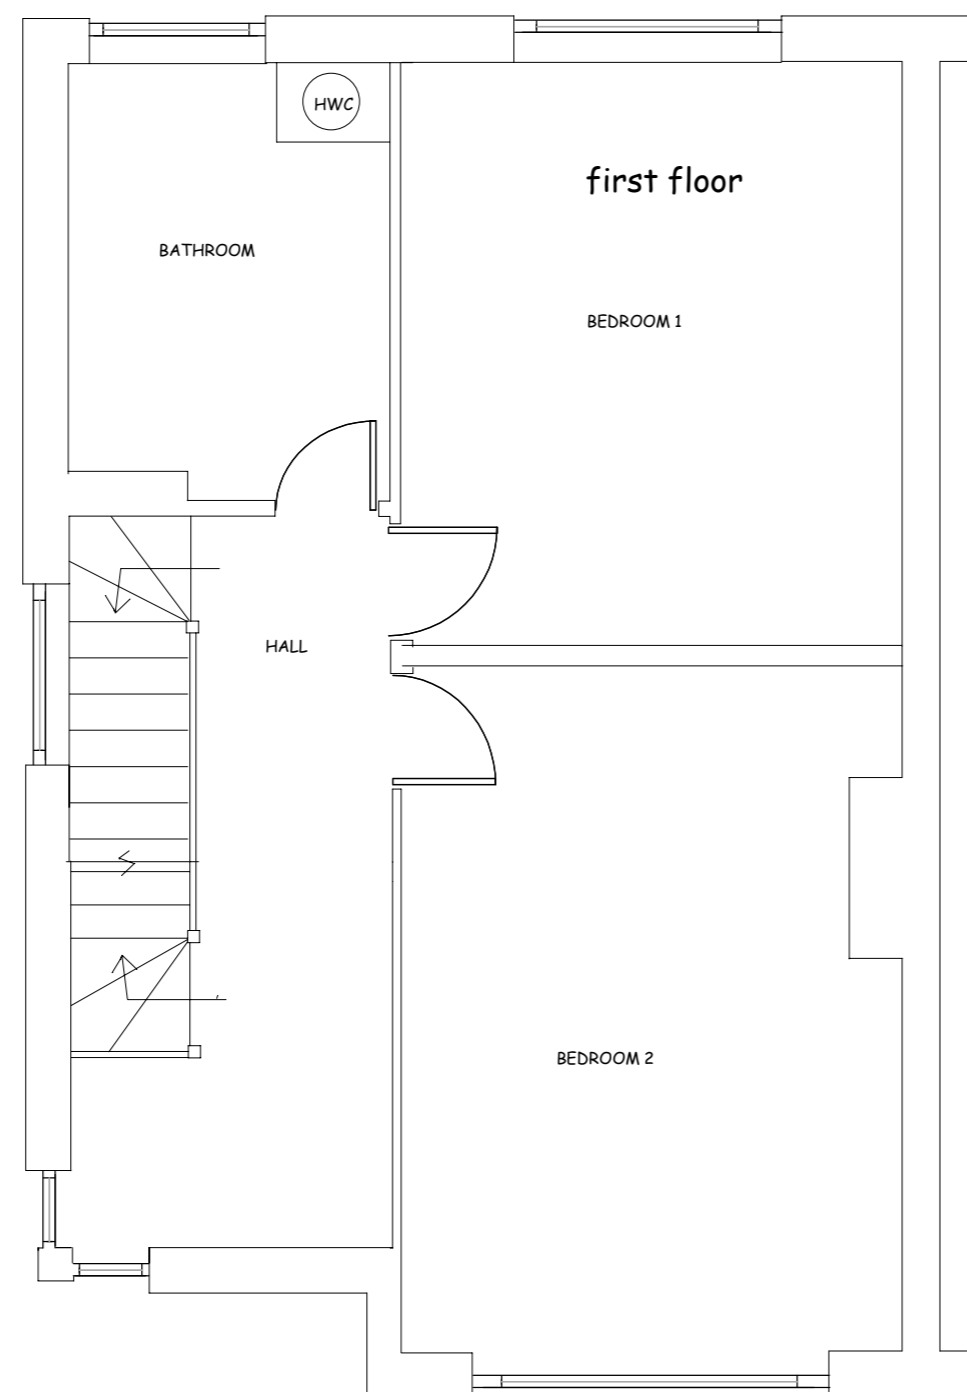

PROPOSED GRND FLOOR PLAN 1:50

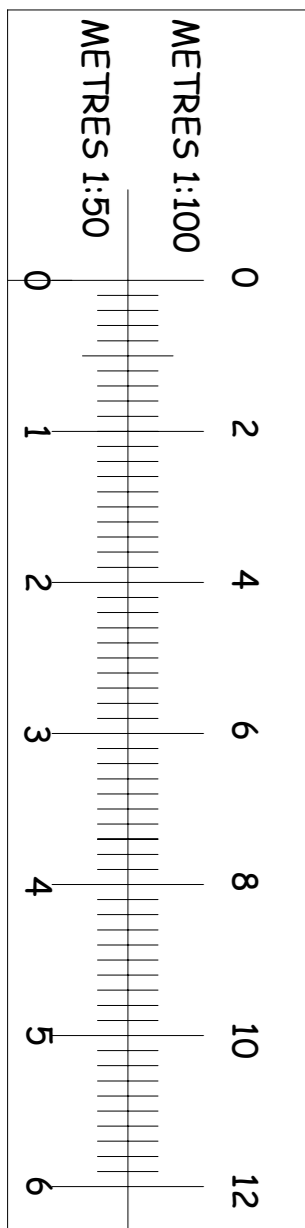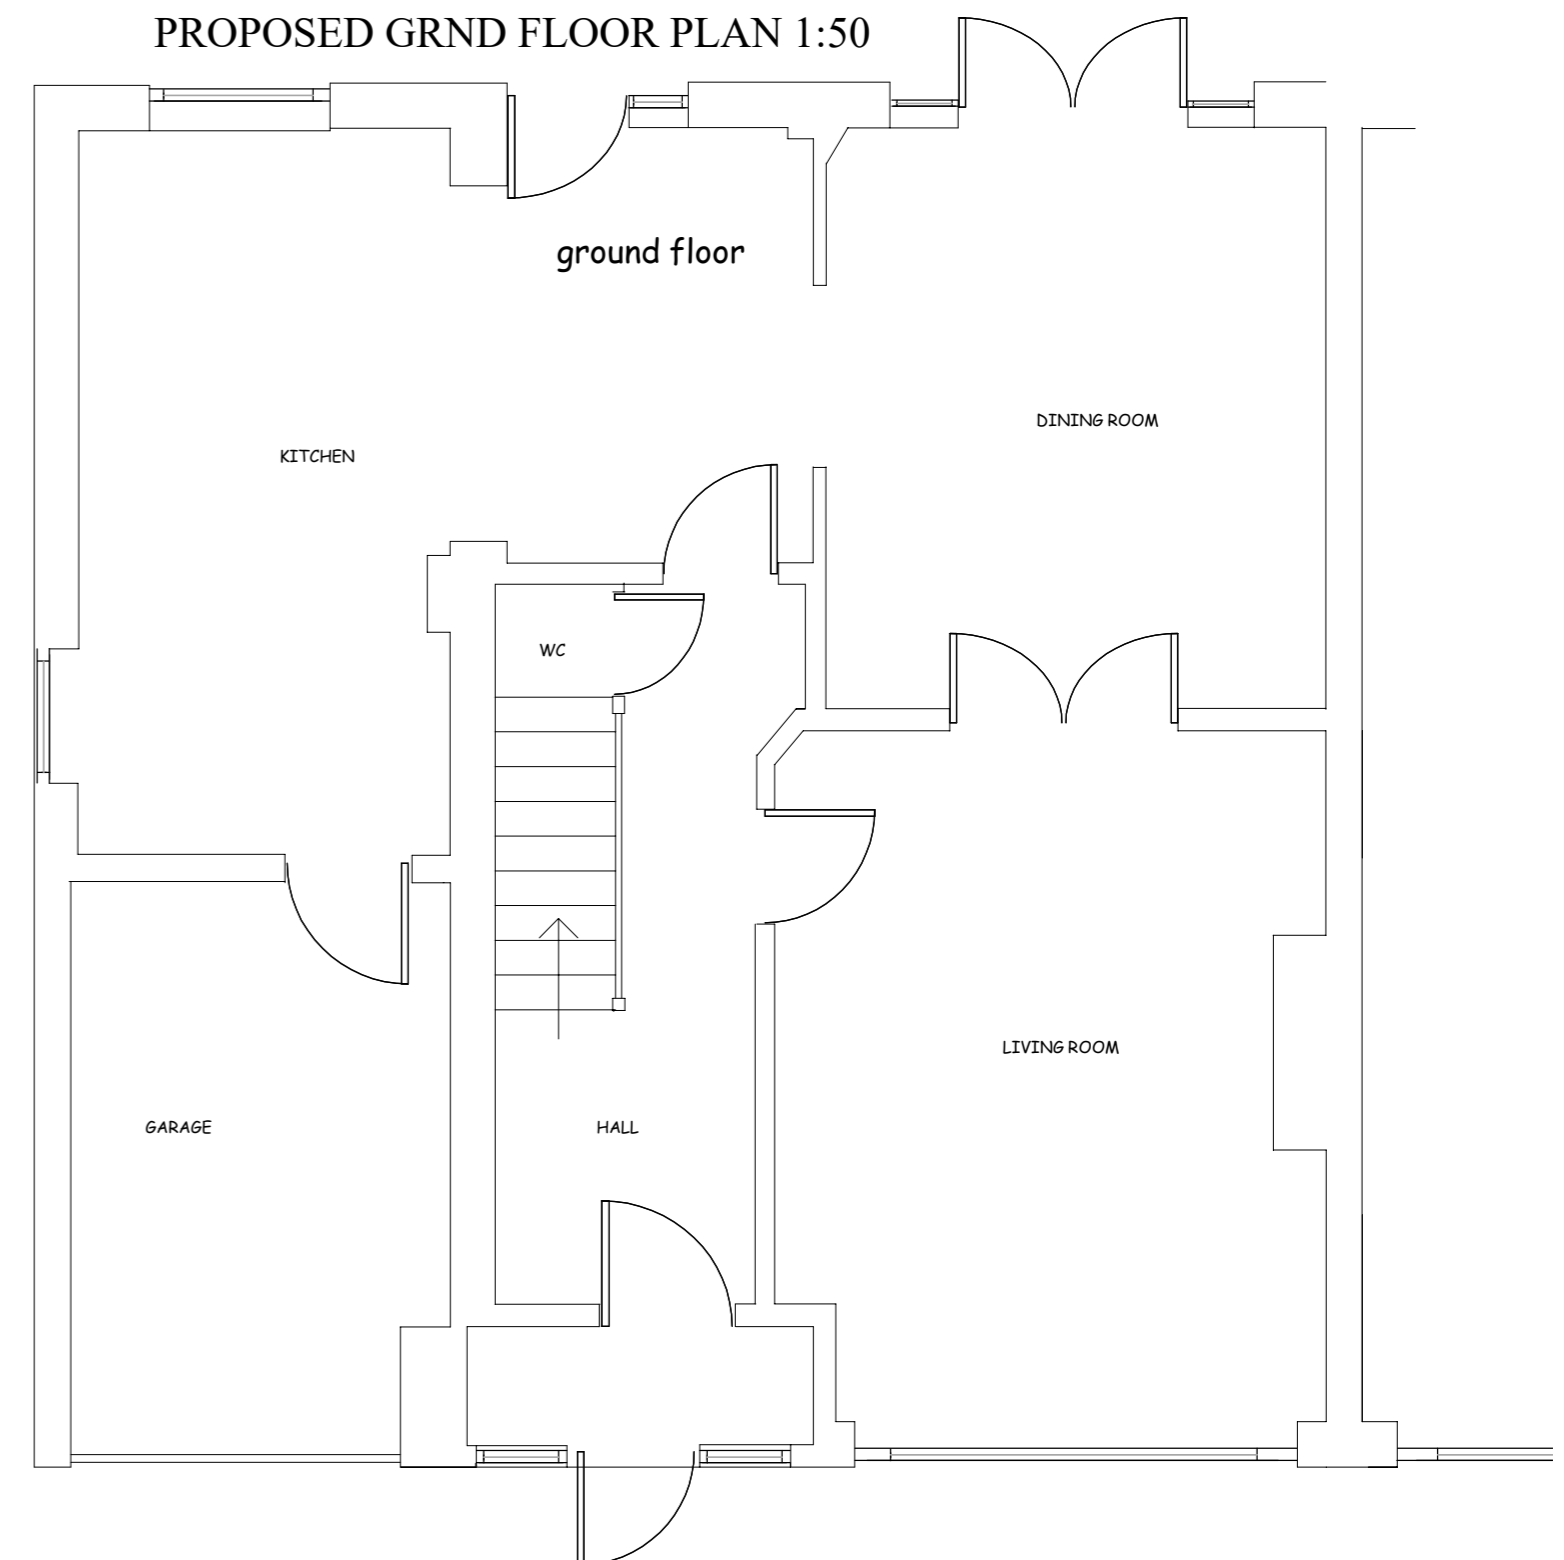

the materials used in any exterior work shall be of a similar appearance to those used in the existing house

SITE 133 Mutton Lane Potters Bar Hertfordshire EN6 2HD	
CLIENT	Mrs Adele Branch
SCALE	1:50 @ A2
SURVEYOR	LO
PROPOSED loft conversion with dormer	
DATE	DEC 2020
JOB REF No	layouts 15124/20/HIAPD
REV B	