




LH side (Elevation 3)

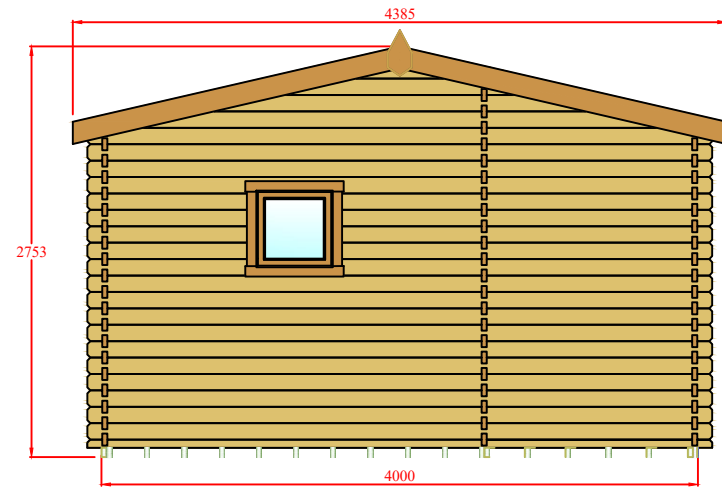


RH side (Elevation 4)

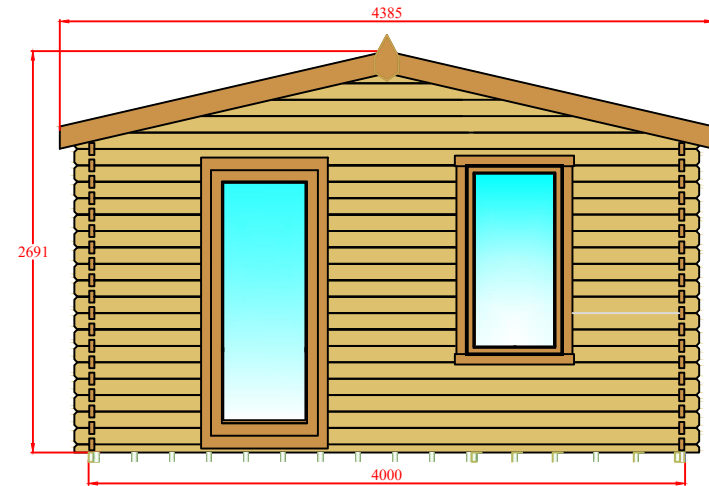

Back (Elevation 2)

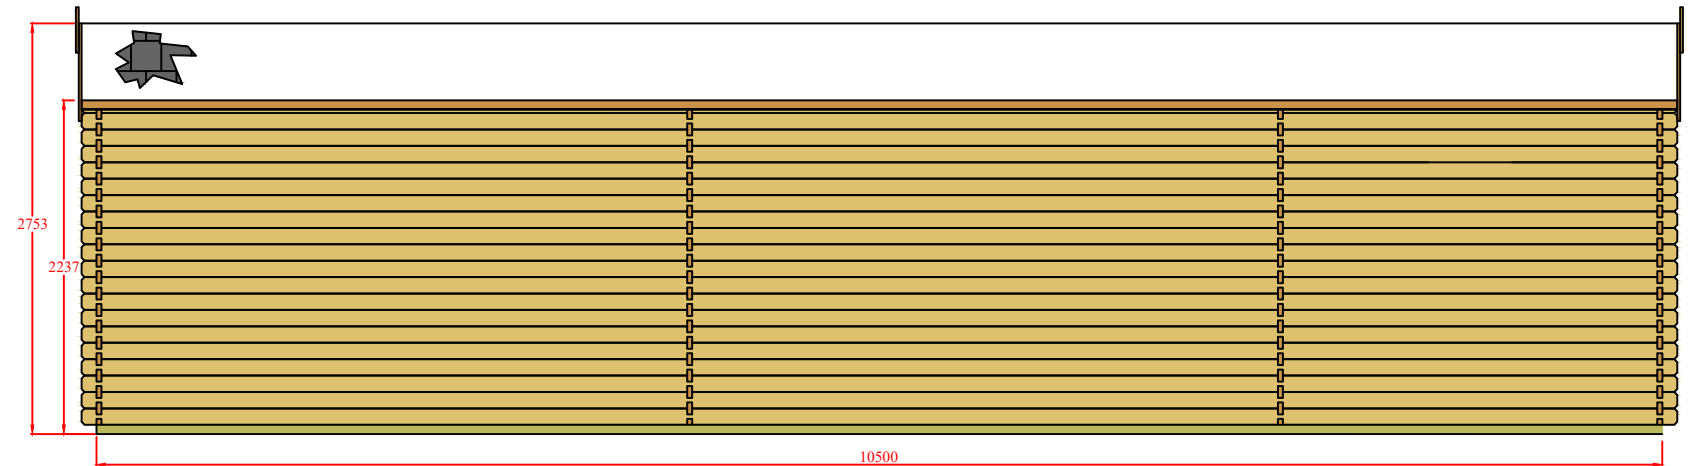

Front (Elevation 1)

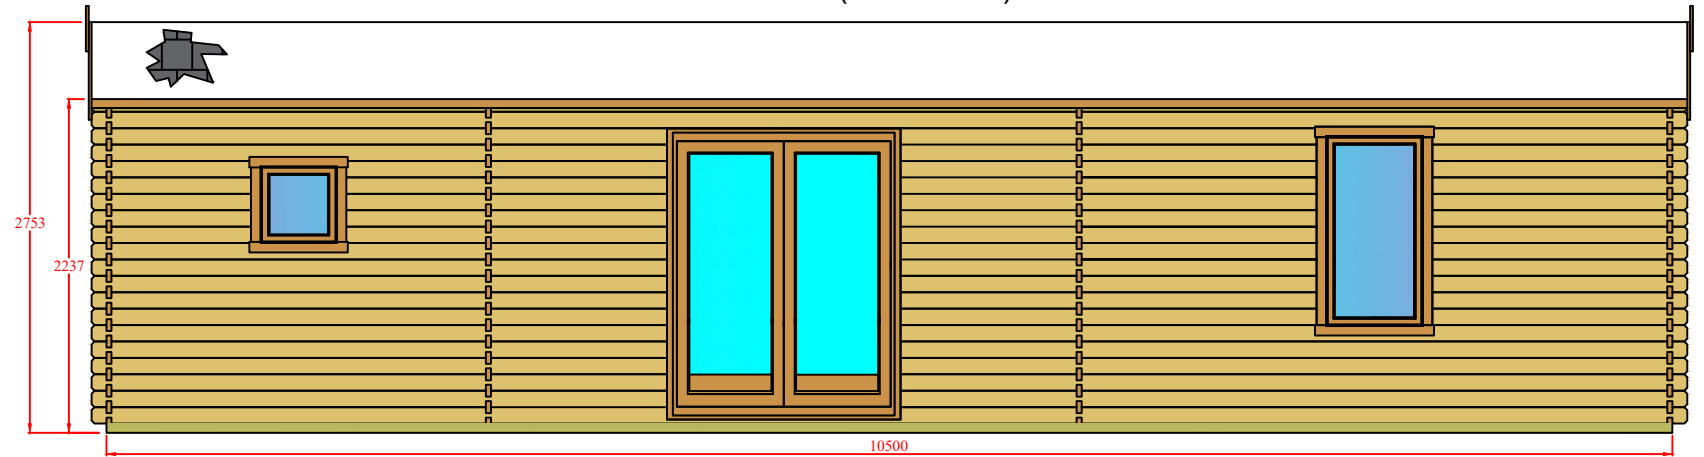

A3 , Scale 1:50