


Site Location Plan Scale 1:1250

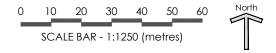


EXISTING PROPERTIES

EXISTING TREES

0

PROPOSED APPLICATION SITE ADJOINING SITE, NOT IN CLIENTS OWNERSHIP

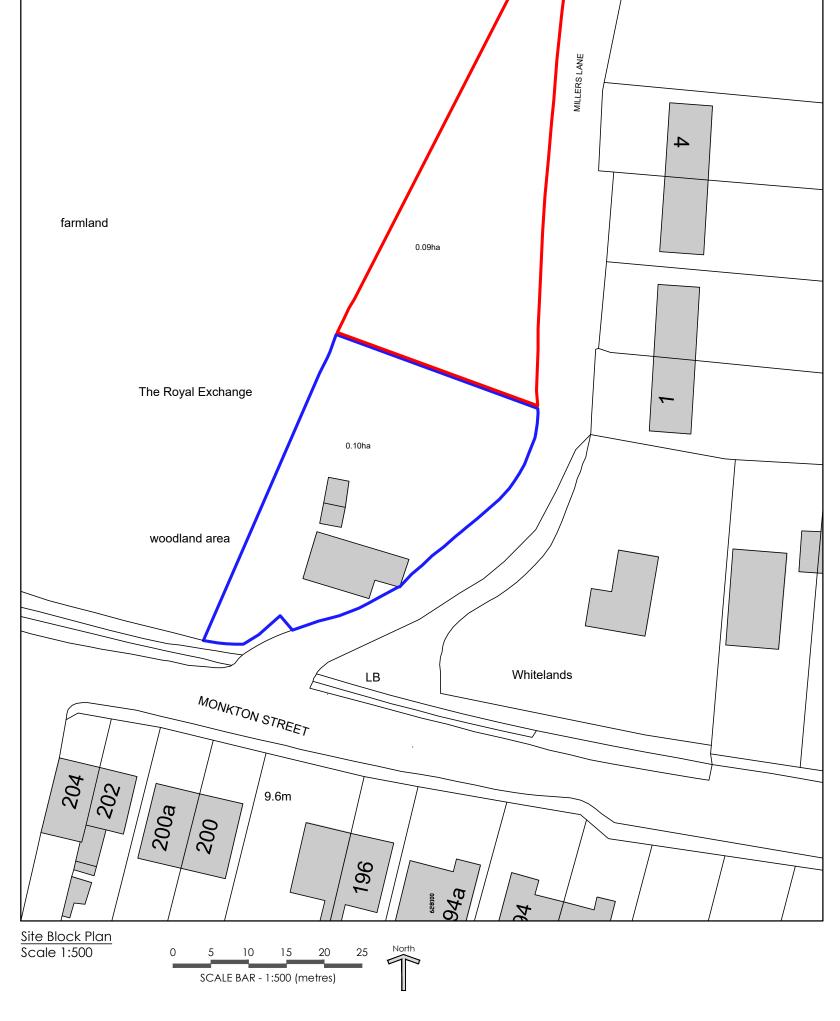

The copyright of this drawing remains the property of Urban Surveying & Design Limited and it may not be reproduced without the express permission of Urban Surveying & Design Limited.

Use figured dimensions in preference to scaled dimensions. Verify all dimen on site and advise Urban Surveying and Design Limited of any discrepencial before commencing works on site.

The Old Bakery, 22 Church Street,
St. Peters, Broadstairs, Kent, CT10 2TT

Tel: 01843 867507
E-mail: info@urban-surveying.com
Website: www.urban-surveying.com
Client Details:
Mr. J Bailey

Project Details:
Land Adjacent Royal Exchange, Millers Lane,
Monkton, Ramsgate CT12 4JW

Drawing Title:
Site Location & Block Plans

PLANNING APPLICATION

SJA

Revision:

Noted @ A3

20.1668.PL01

Drawing No.:

Jan 2021