


Block Plan
1 : 500

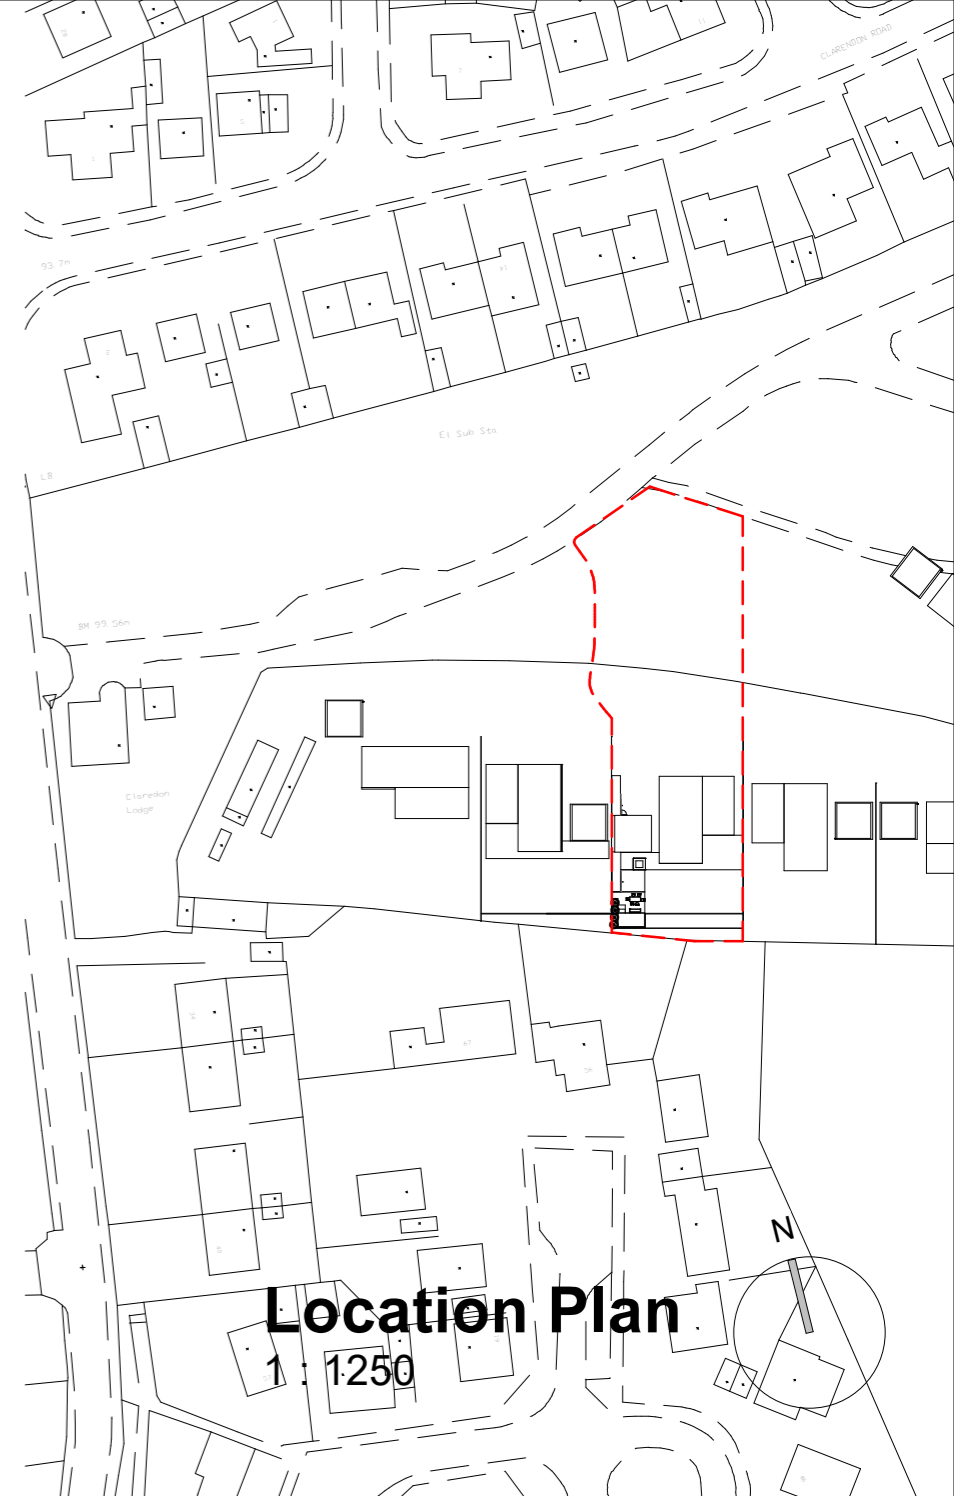

Location Plan
1 : 1250

CRK Architecture PERSONALISED DESIGN & MANAGEMENT SERVICES		
PROJECT	32d Manse Rd Linlithgow EH49 6AR	
SHEET	Location Plan	
CLIENT	Mr G Walker	
Date	Project number	Scale (@ A3)
Jan 21	2027	As indicated
Drawn by	DRAWING NUMBER	REV
Checked by	L01	