


CONCORD HOUSE

Threapwood Road
 Manchester M22 0EY

Application Site Area	67 Sq m
-----------------------	---------

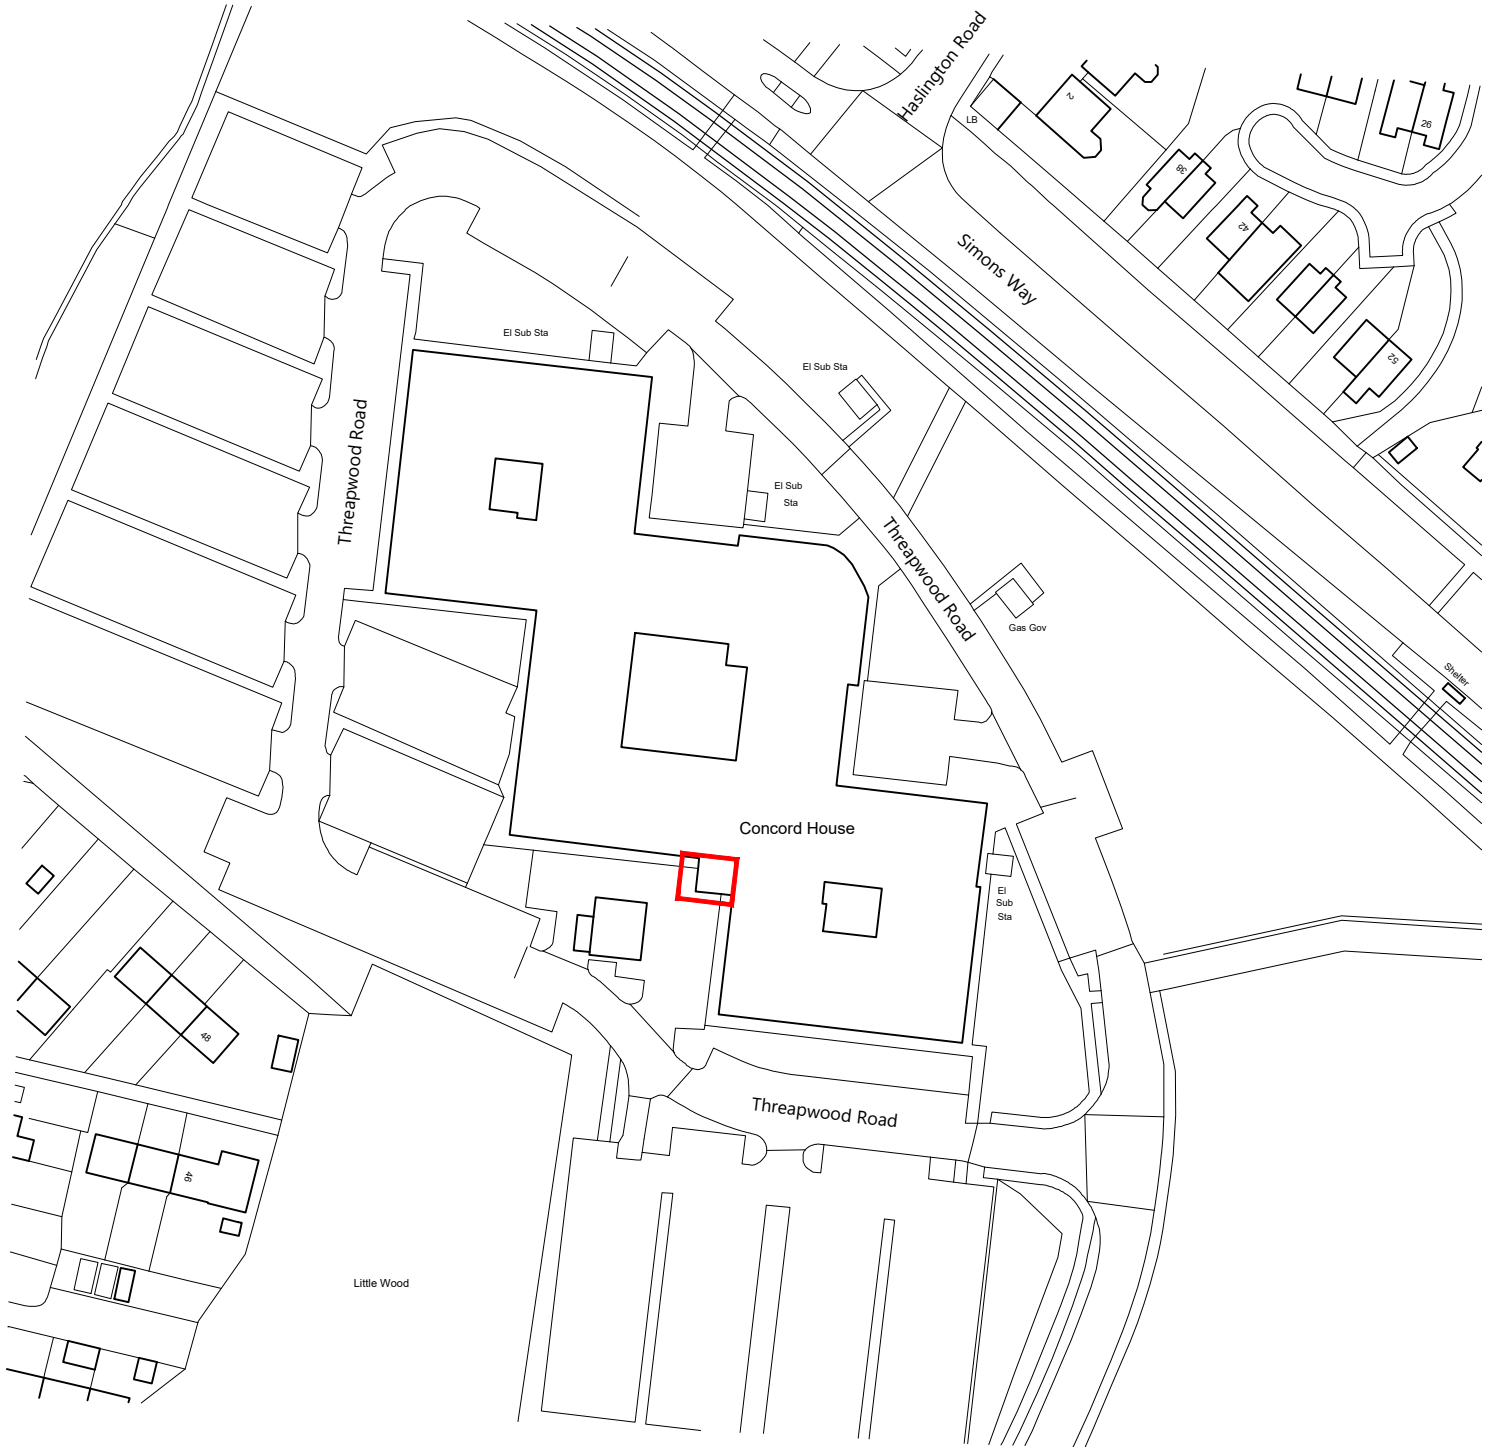

<p>NORTH</p> <p>SCALE </p>	<p>REV. DESCRIPTION DATE INITIALS</p>	<p>CHQ Architects Ltd The Mallings, 44 Whitehorse Street, Baldock, Hertfordshire SG7 6QQ Telephone: (01462) 895 110 Email: design@chq-architects.co.uk www.chq-architects.co.uk</p>	<p>PROJECT Virgin Media</p> <p>Concord House Threapwood Road Manchester M22 0EY</p>	<p>DRAWING Site Location Plan</p>
	<p>ISSUE PLANNING</p>		<p>DATE February 2021 DRAWN JW</p> <p>SCALE 1:1250@A4 CHECKED</p>	
	<p>15998-CHQ-ZZZ-GF-DR-A-PL01</p>			