

Do not scale from this drawing. All dimensions are to be checked by site measurements and any discrepancies reported immediately.



EXISTING FRONT ELEVATION




EXISTING REAR ELEVATION




EXISTING SIDE ELEVATION  
Viewed From From No. 25




PROPOSED FRONT ELEVATION

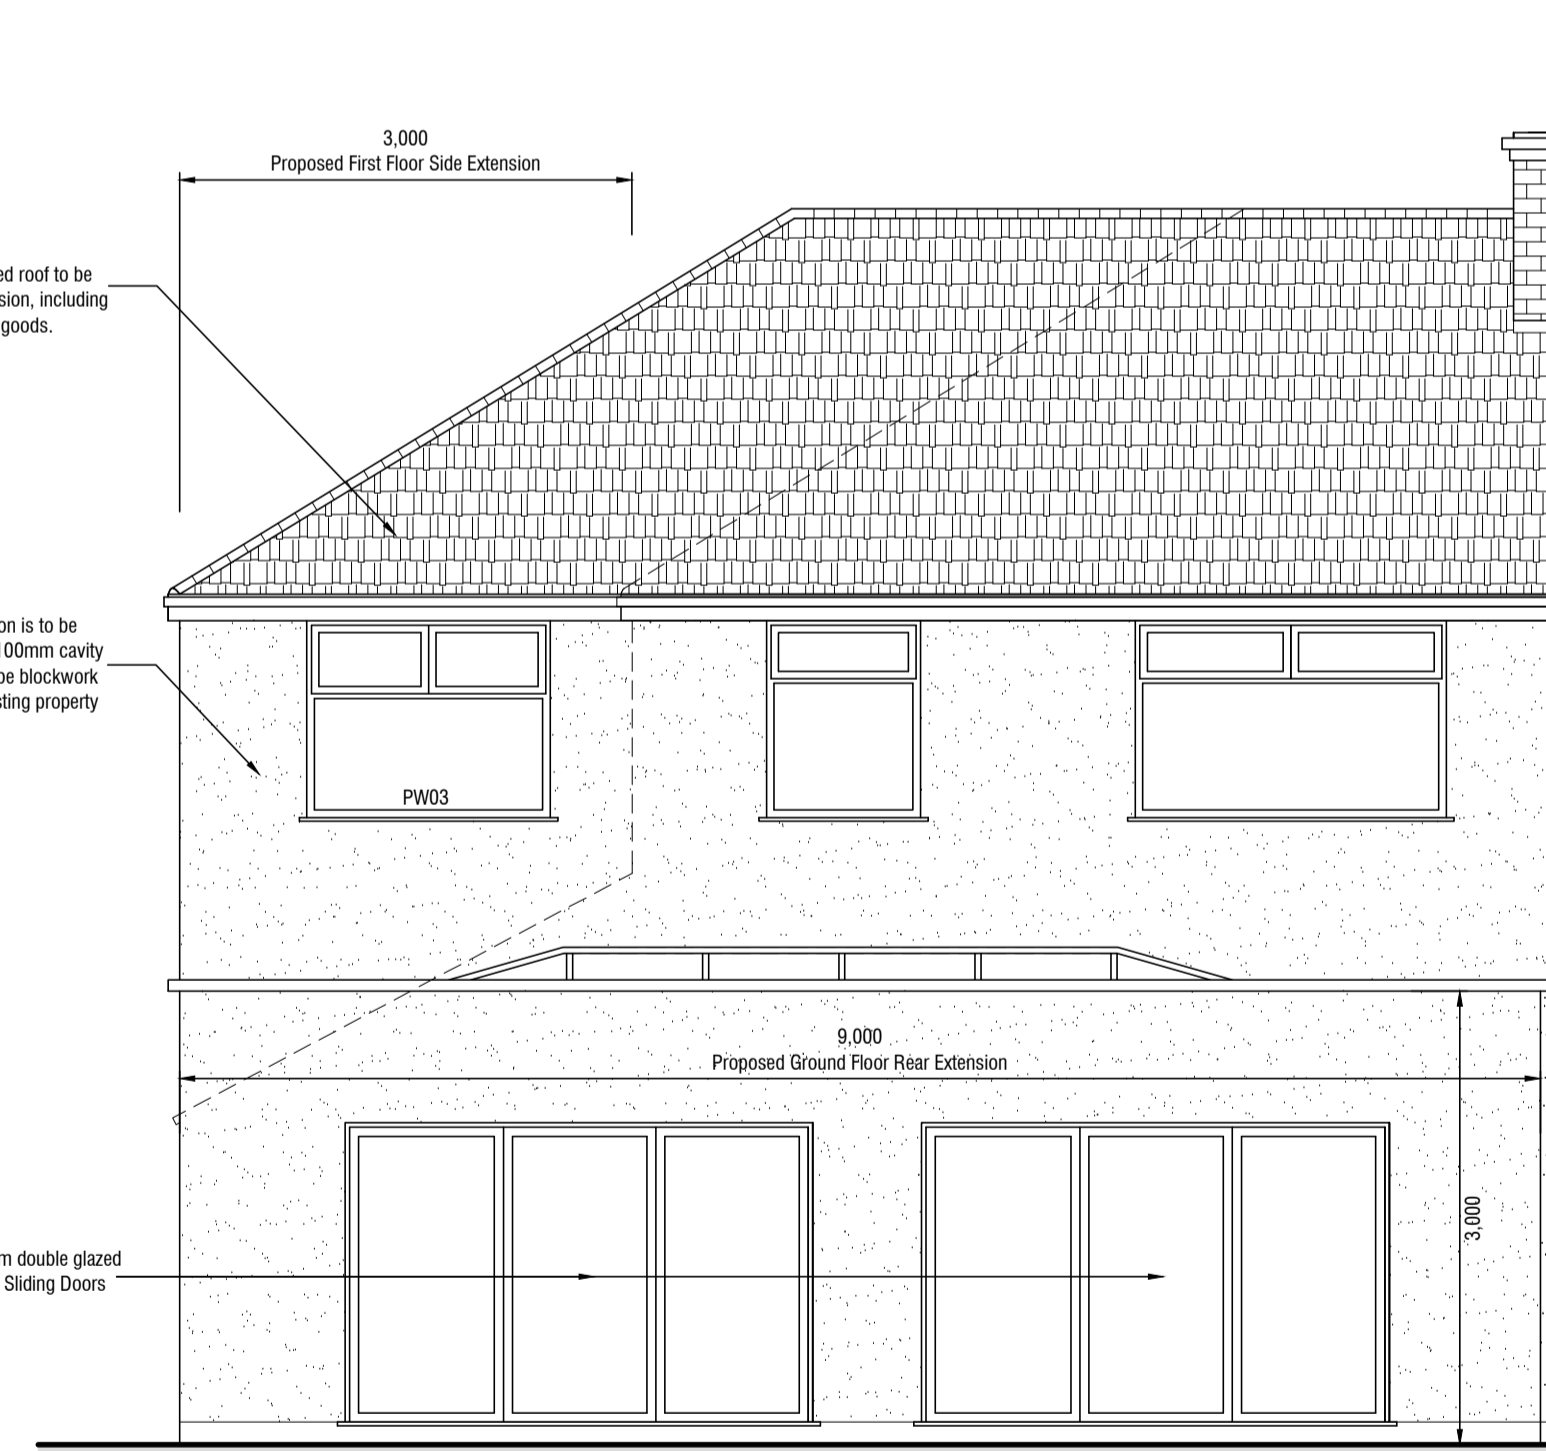

PROPOSED REAR ELEVATION

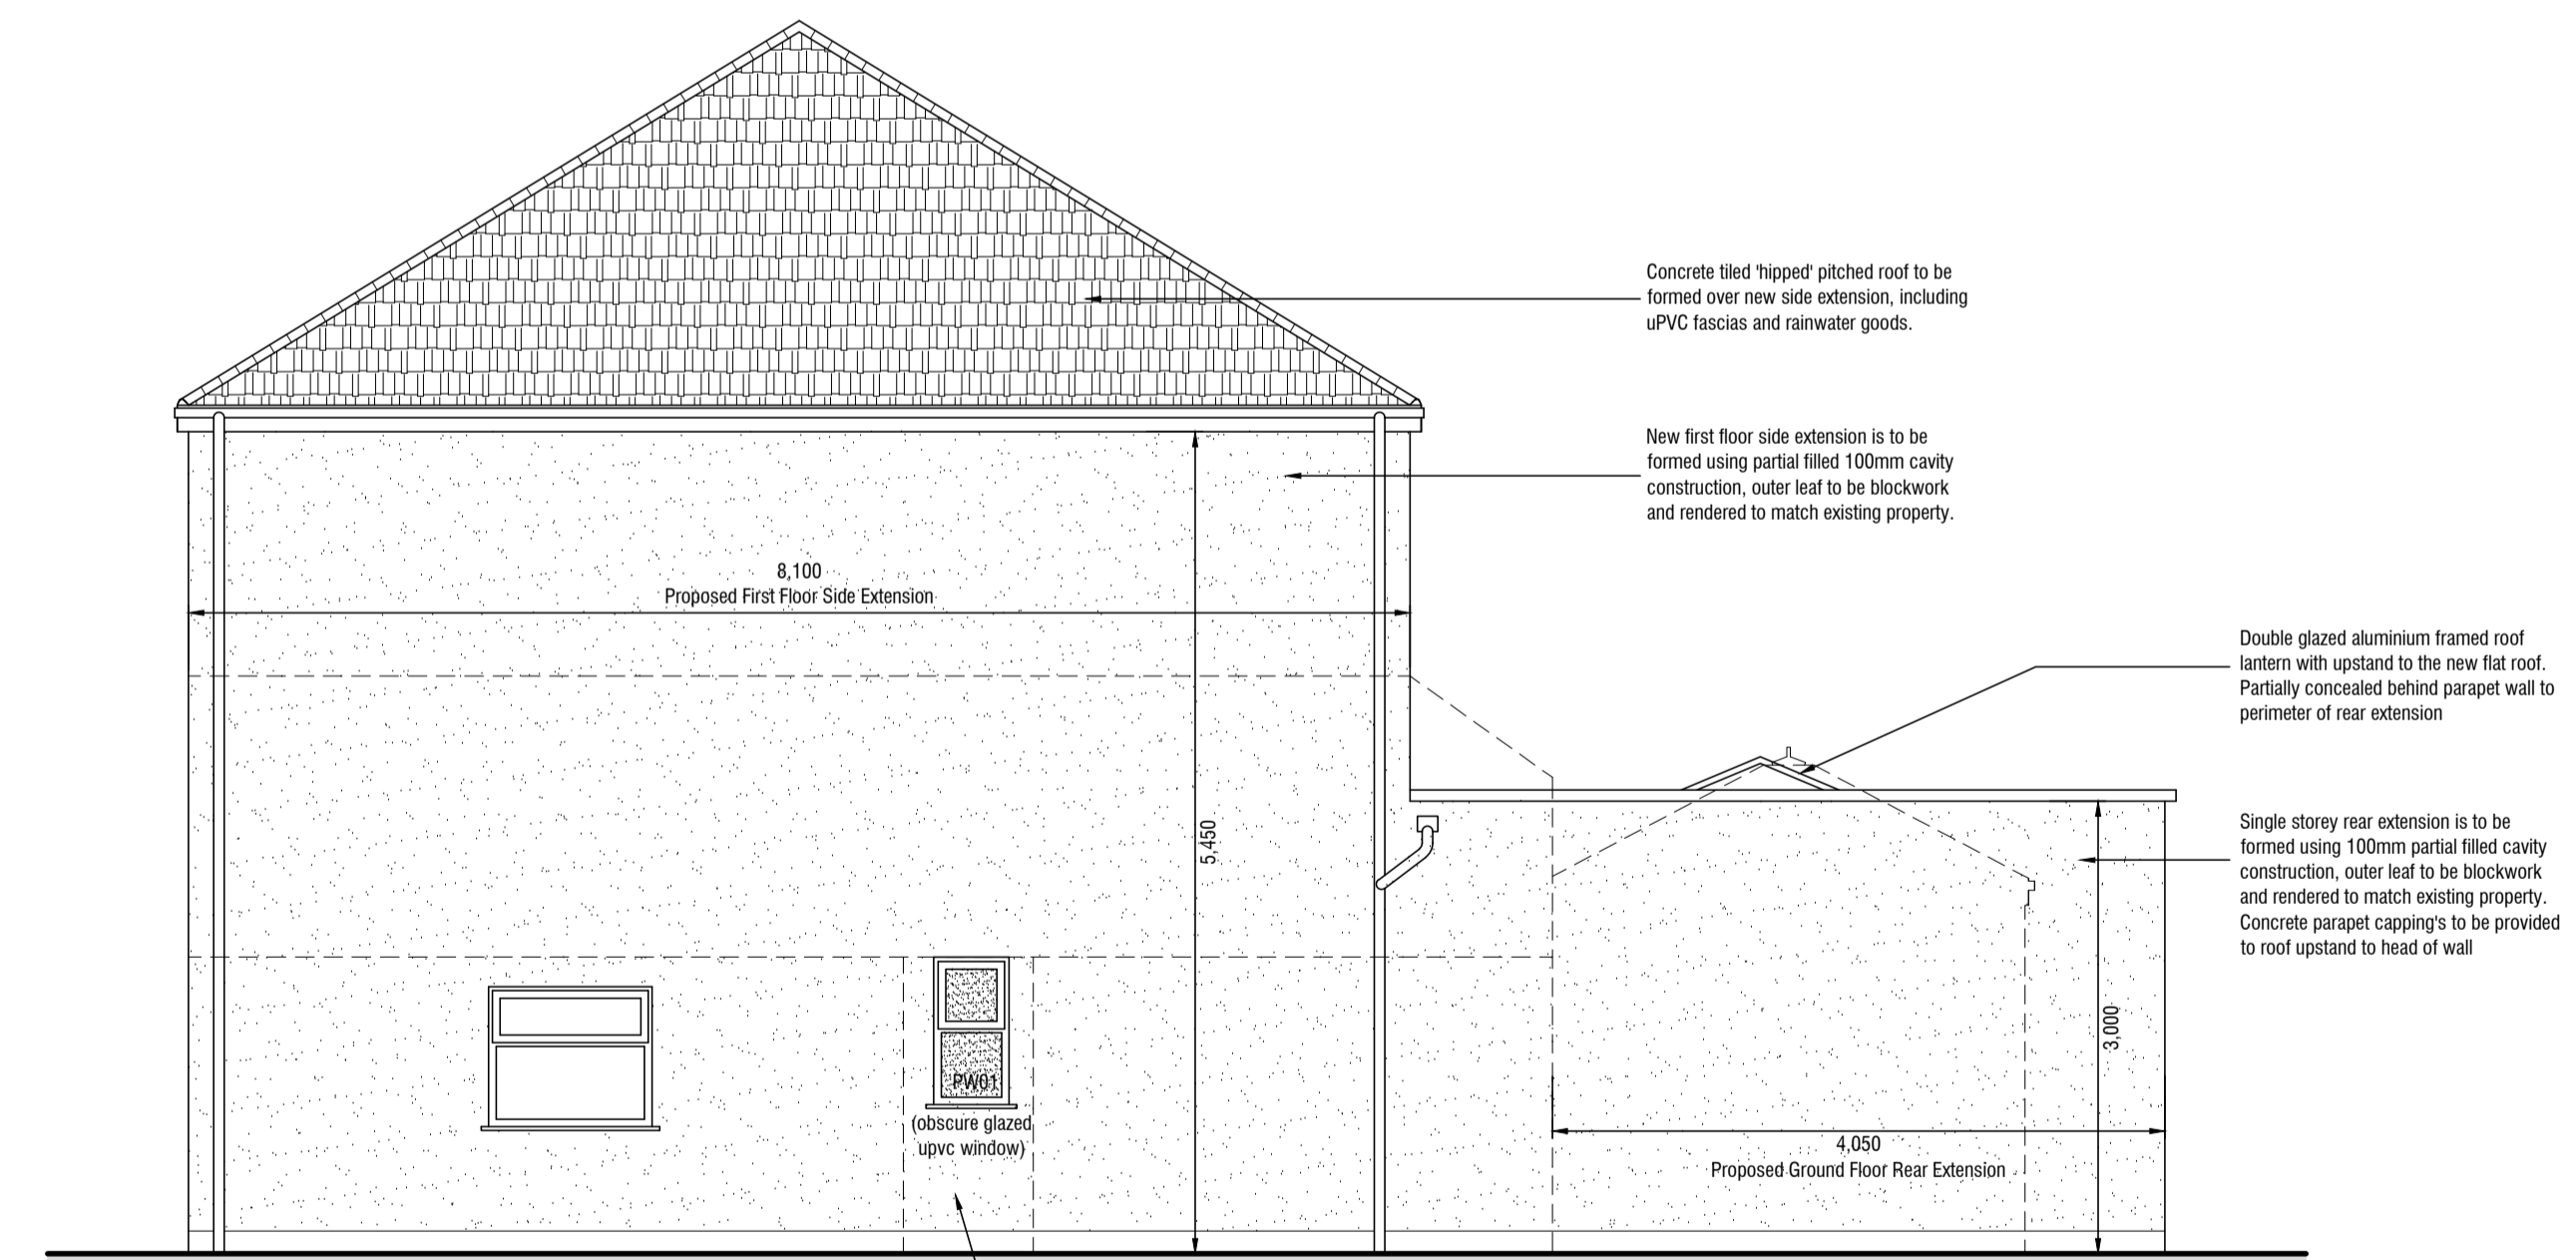

PROPOSED SIDE ELEVATION  
Viewed From From No. 25

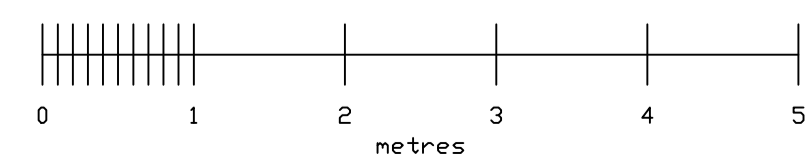

A	Scale bar and dimensions added for planning	17/02/2021
Rev	Description	Date

Client Mr & Mrs Duck  
23 Sefton Drive, Aintree, L10 8JB  
Project Proposed GF Rear & FF Side Extensions

Title Existing & Proposed Elevations

Date	11/2020	Scale	1:50	Sheet Size	A1
------	---------	-------	------	------------	----