




Do not scale from this drawing. All dimensions are to be checked by site measurements and any discrepancies reported immediately.

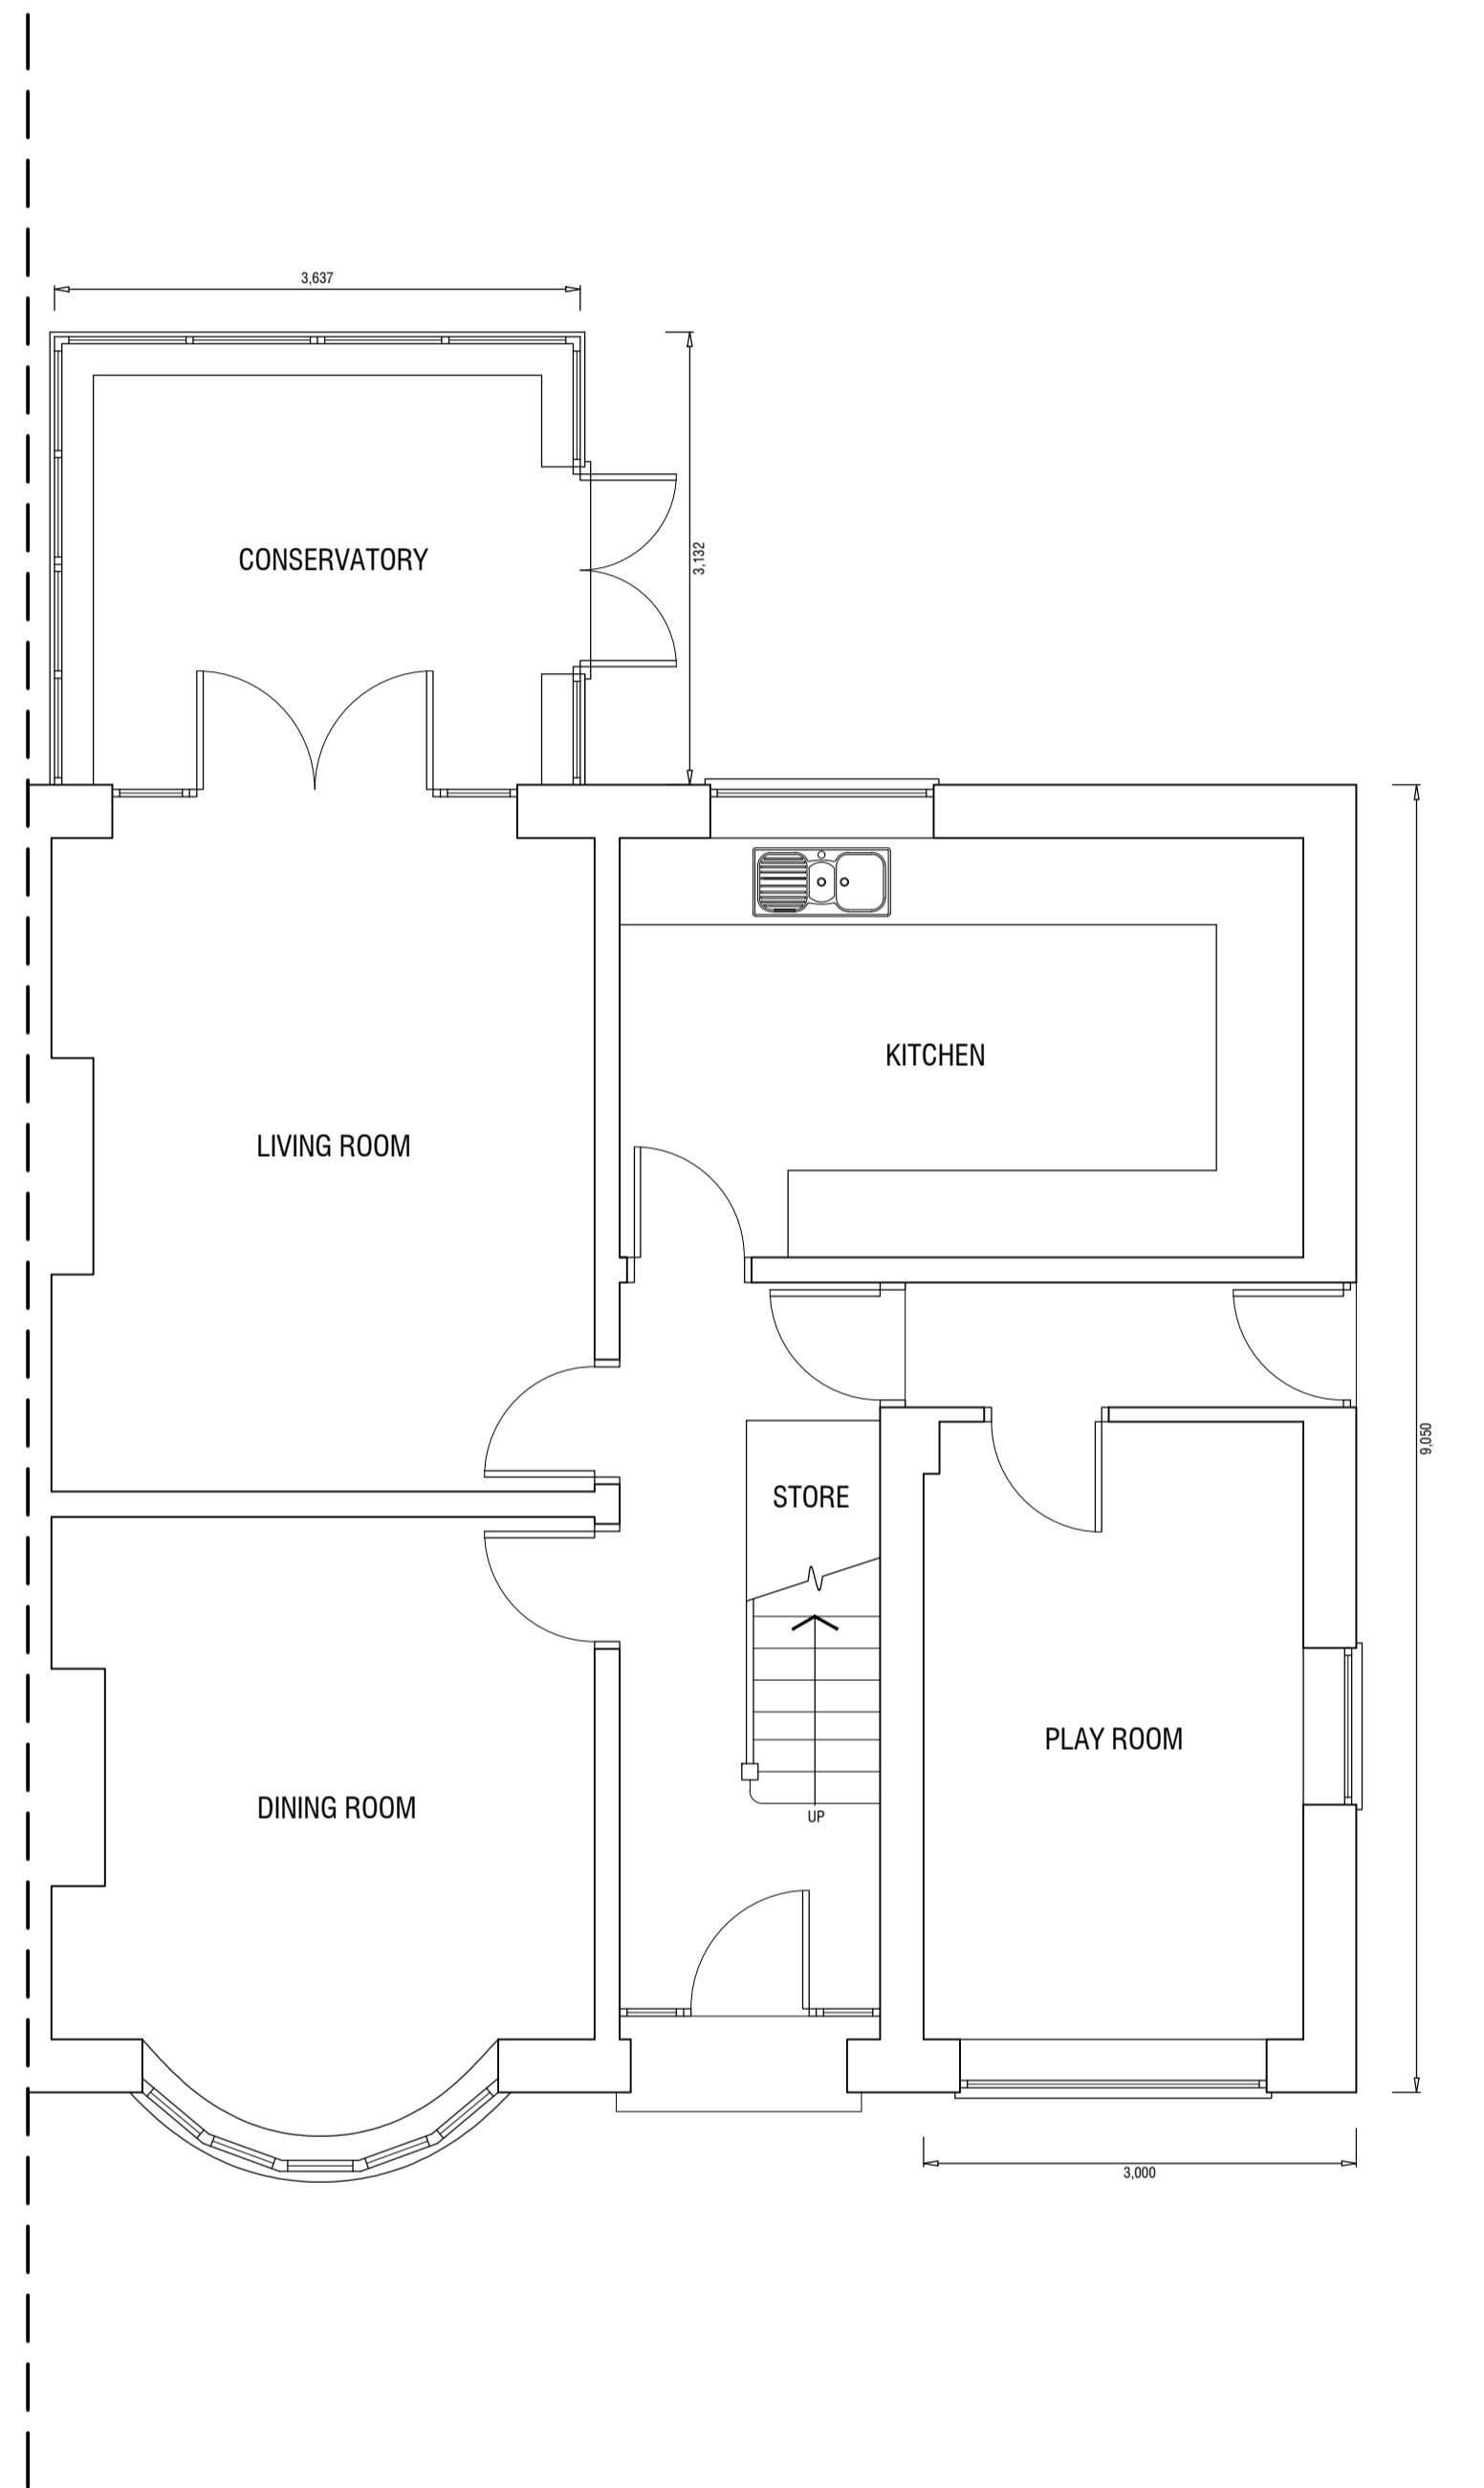

EXISTING GROUND FLOOR

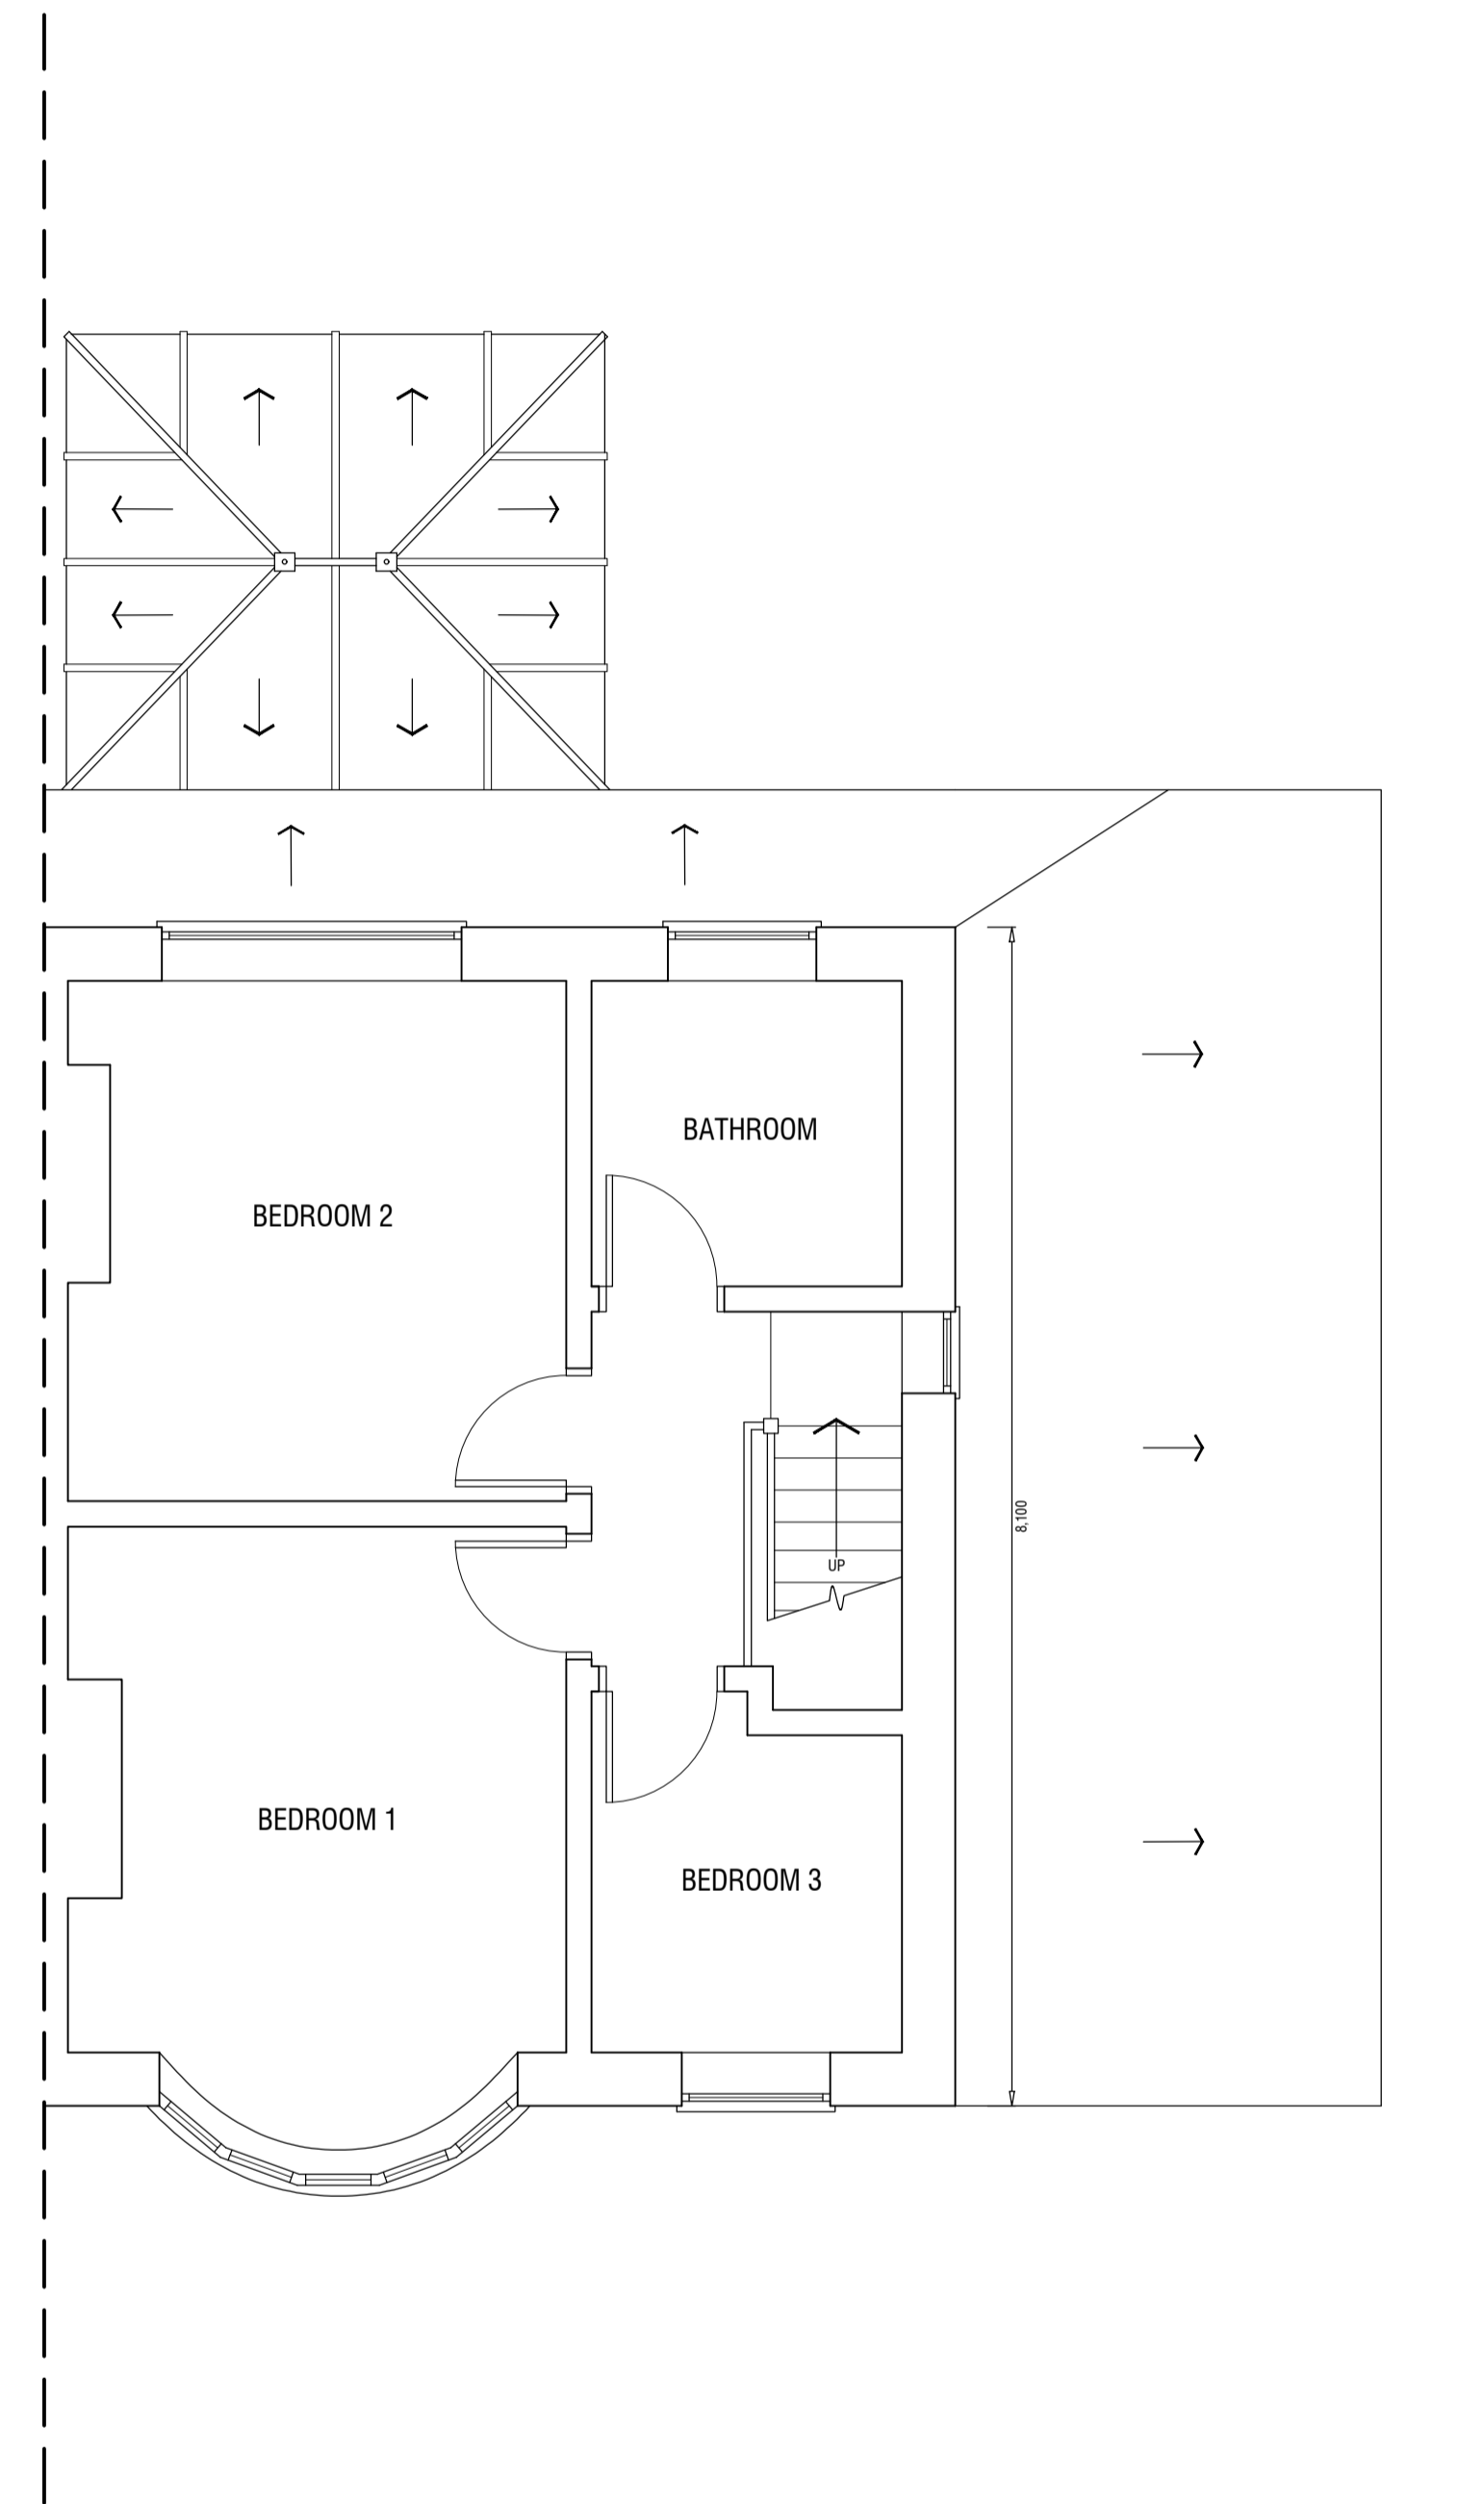

EXISTING FIRST FLOOR

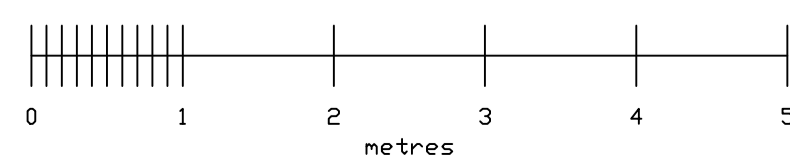

A	Dimensions added for planning	17/02/2021
Rev	Description	Date

Client Mr & Mrs Duck
23 Sefton Drive, Aintree, L10 8JB
Project Proposed GF Rear & FF Side Extensions

Title Existing Plans

Date	11/2020	Scale	1:50	Sheet Size	A1
------	---------	-------	------	------------	----