




Do not scale from this drawing. All dimensions are to be checked by site measurements and any discrepancies reported immediately.

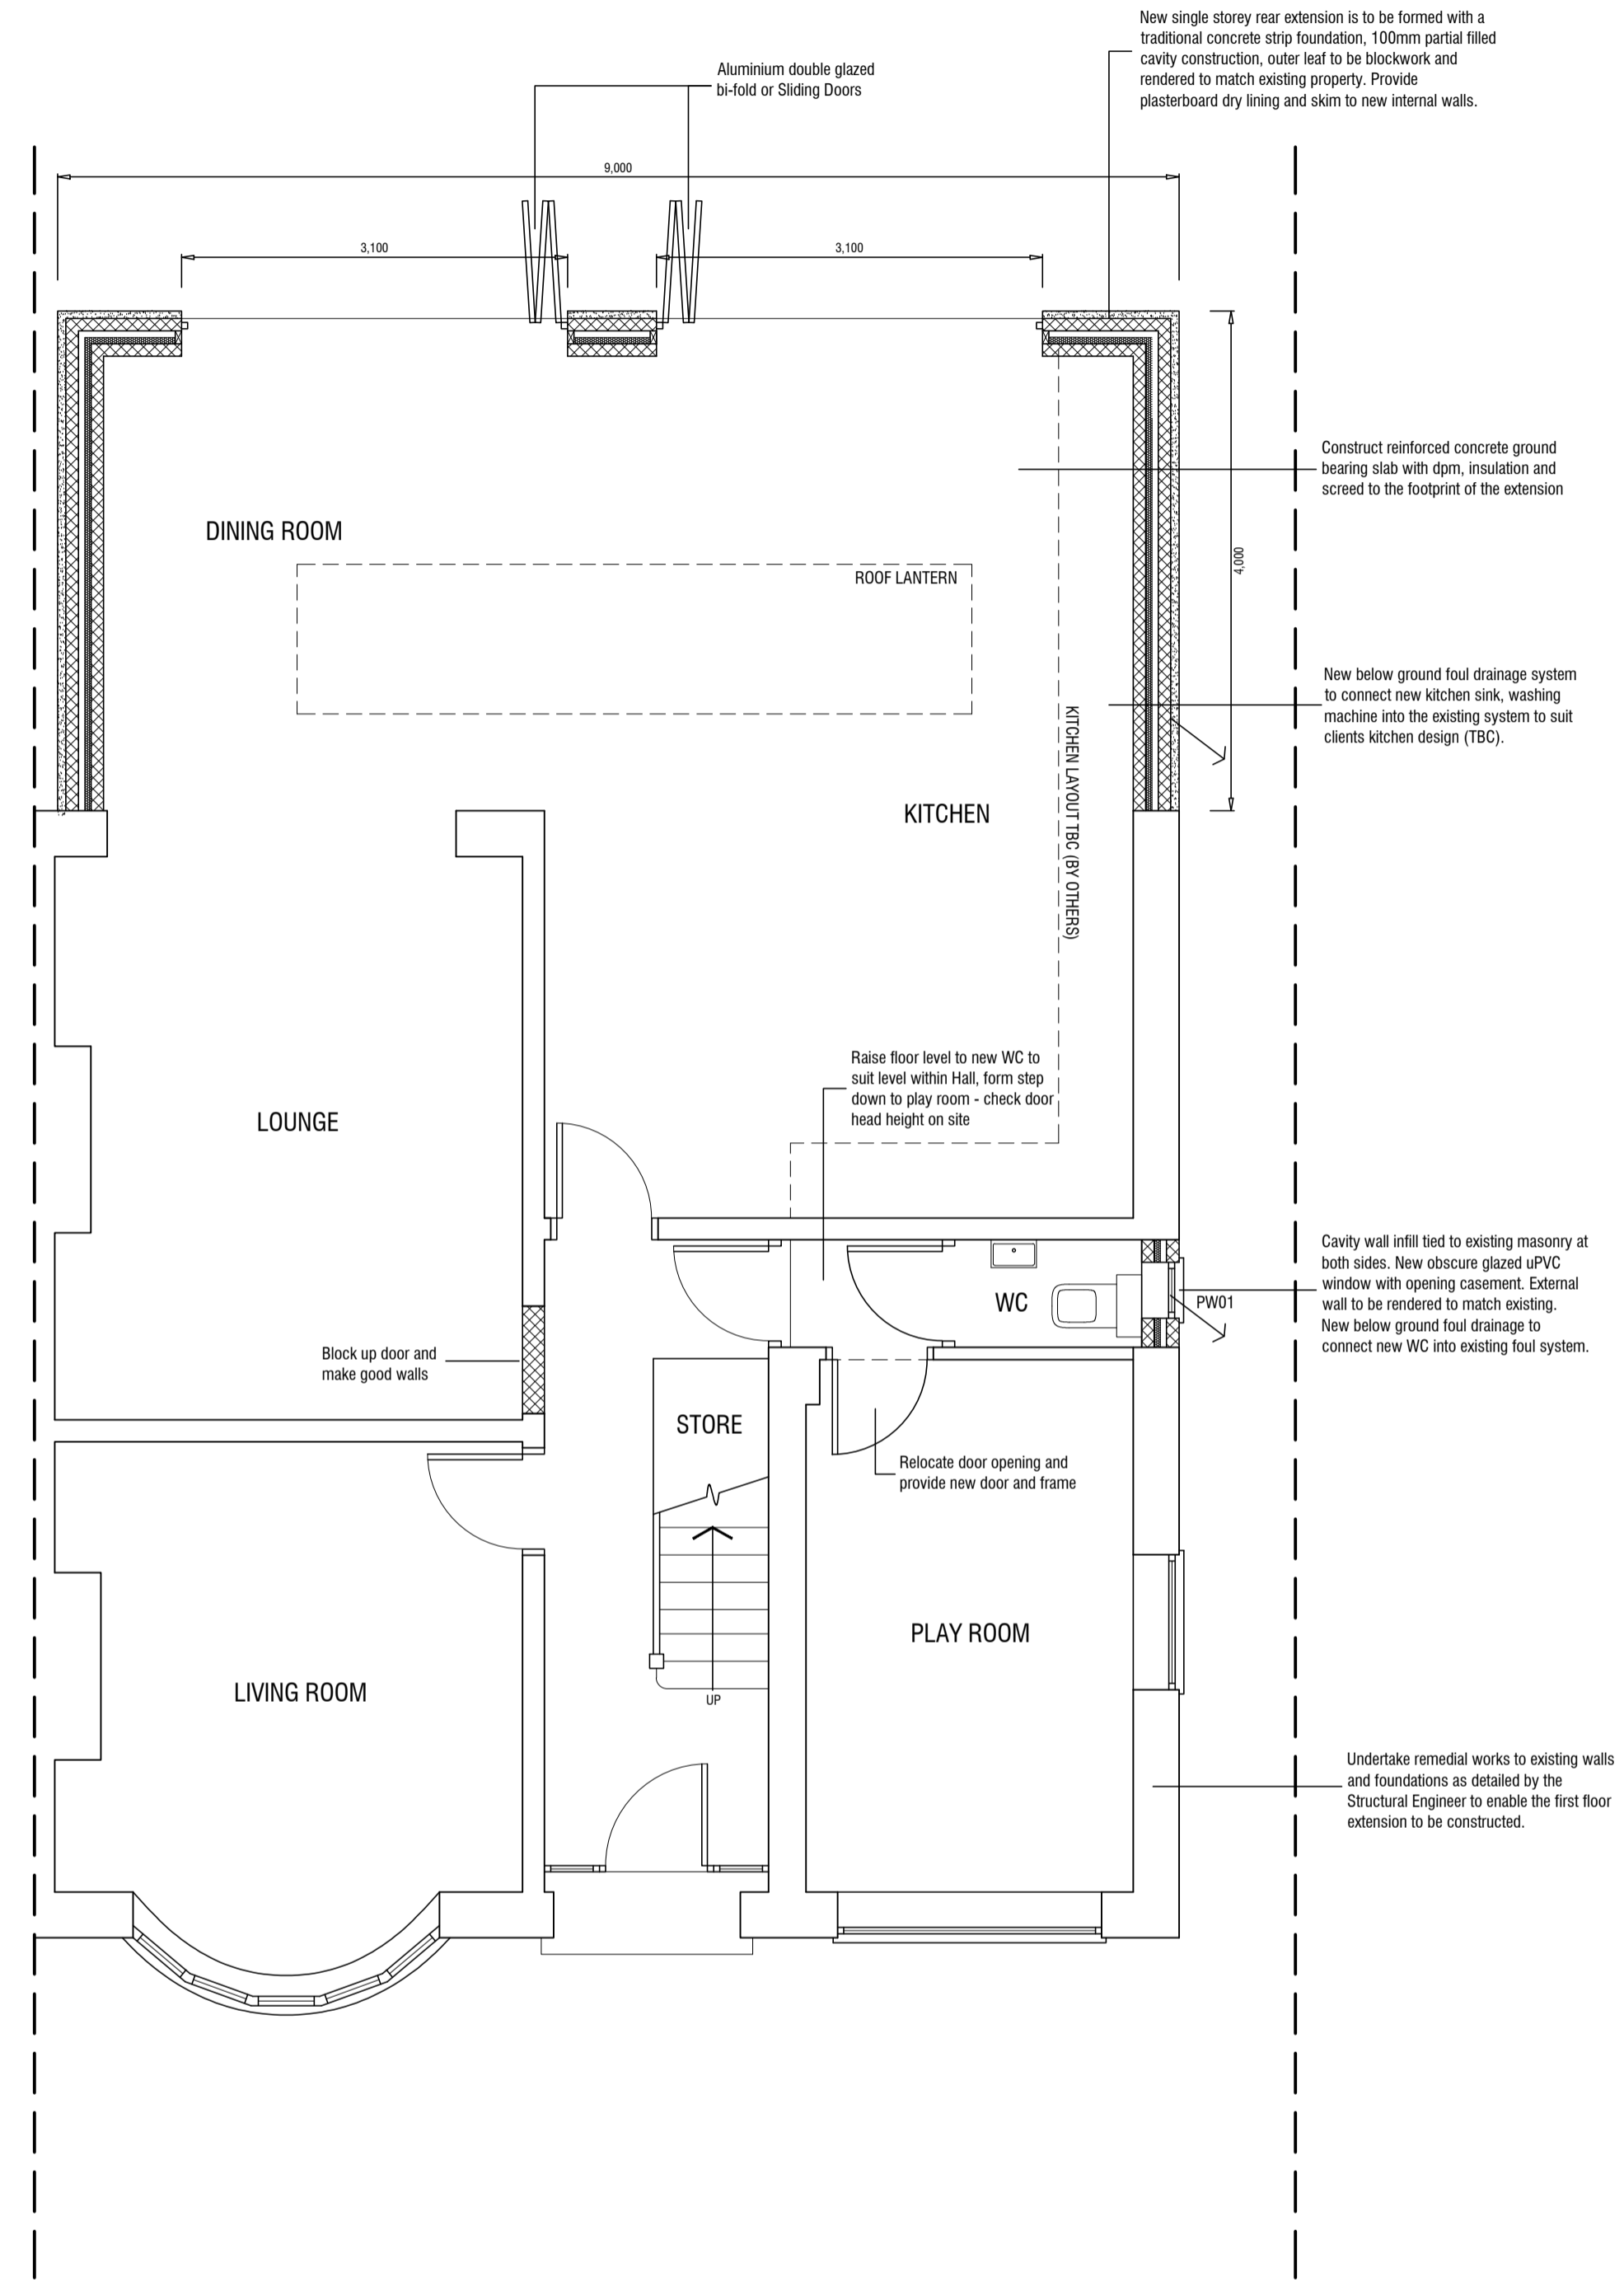

PROPOSED GROUND FLOOR

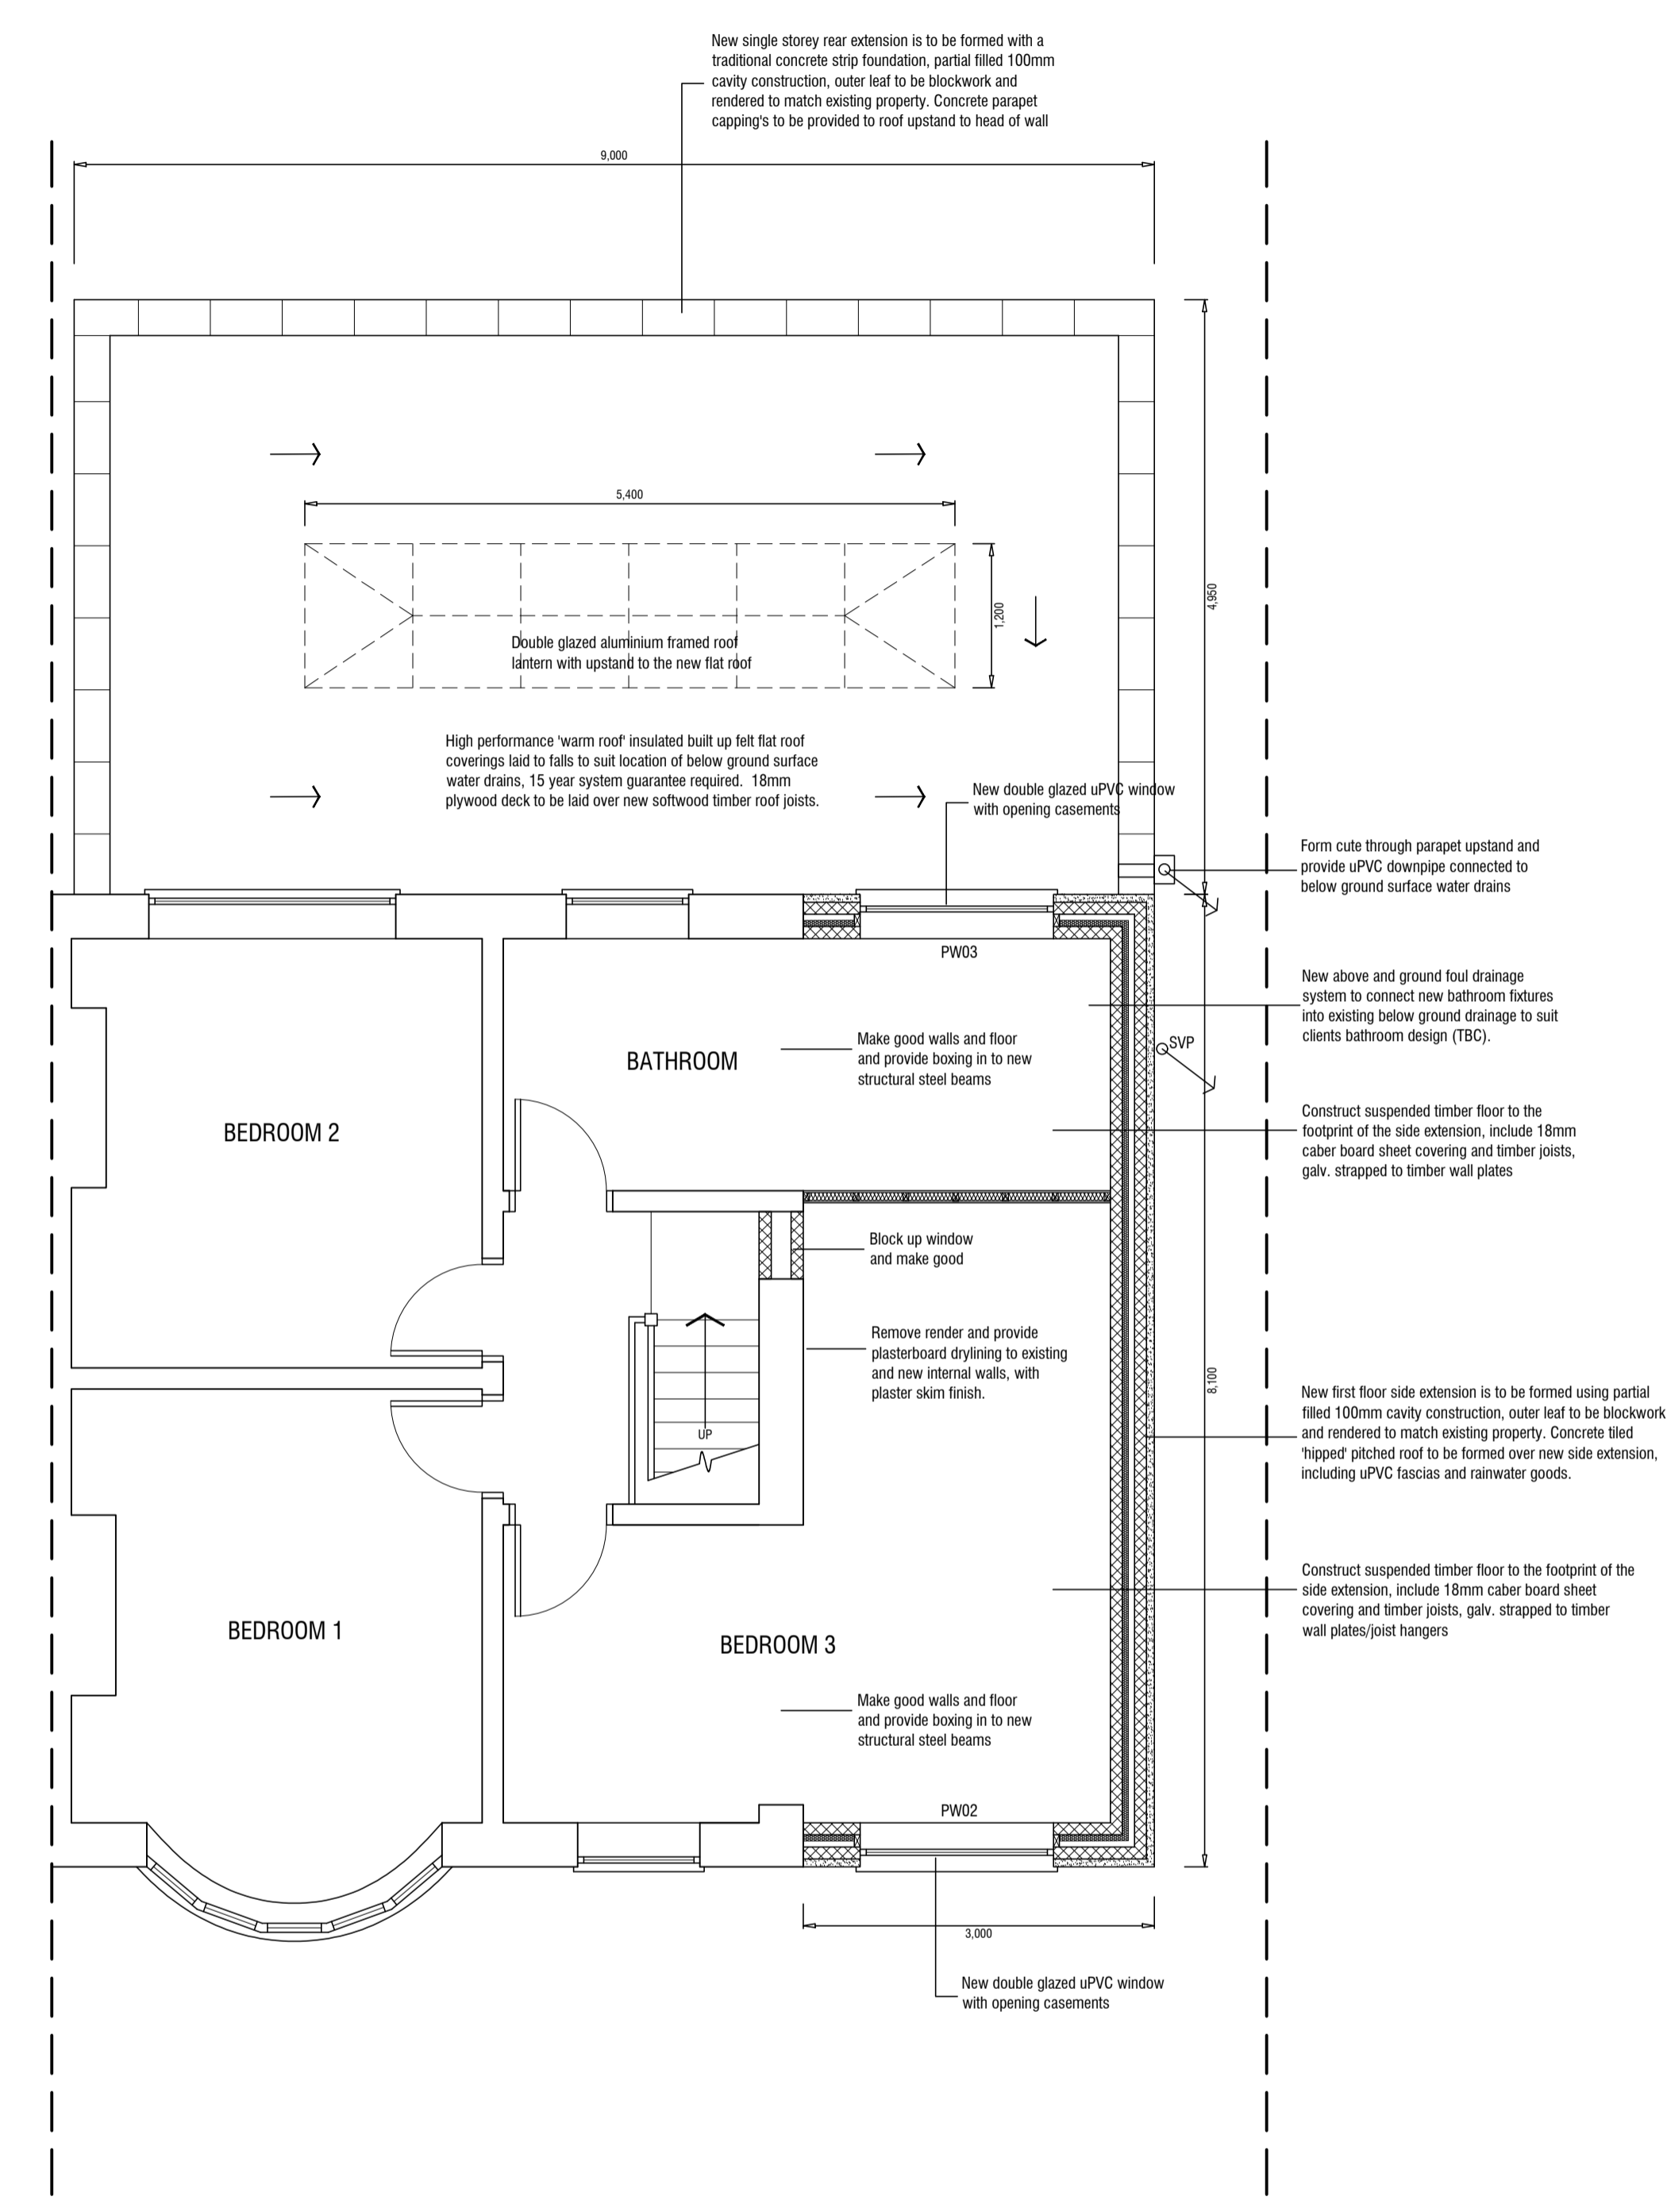

PROPOSED FIRST FLOOR

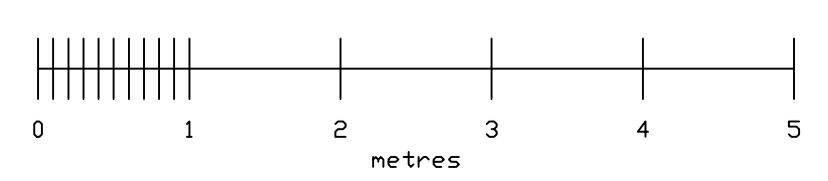

A	Dimensions added for planning	17/02/2021
Rev	Description	Date
Client Mr & Mrs Duck 23 Sefton Drive, Aintree, L10 8JB		
Project Proposed GF Rear & FF Side Extensions		
Title Proposed Plans		
Date	Scale	Sheet Size
11/2020	1:50	A1
Drawing No.	Revision	
003	A	