




Do not scale from this drawing. All dimensions are to be checked by site measurements and any discrepancies reported immediately.

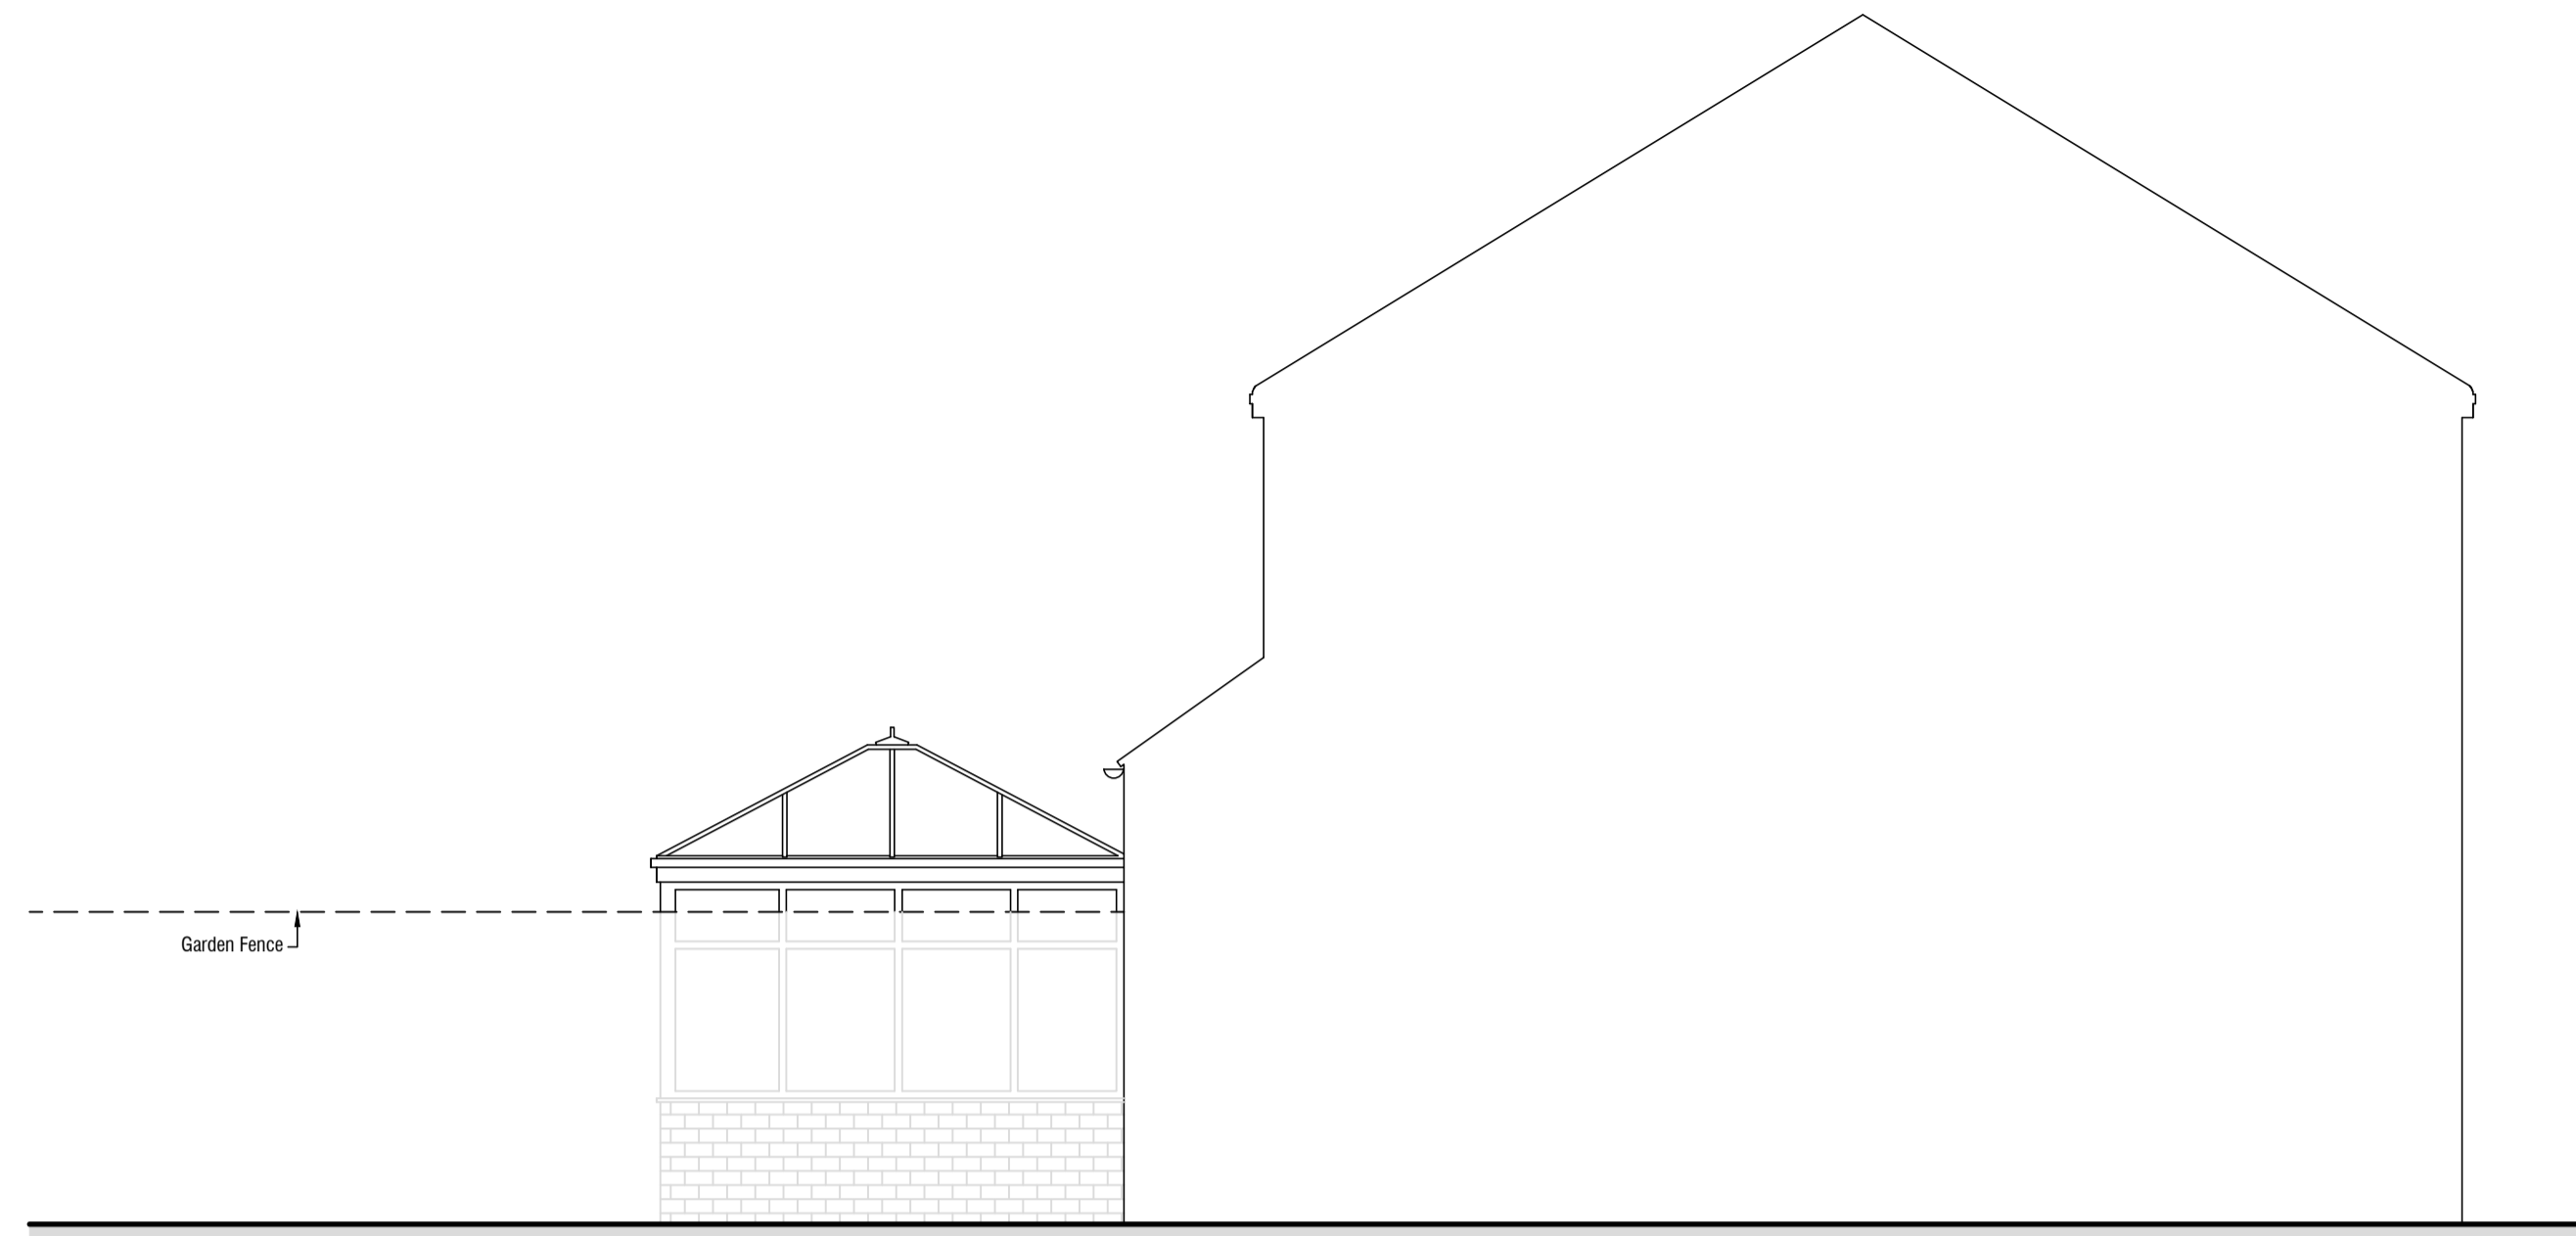

EXISTING SIDE ELEVATION
Viewed From From No. 21

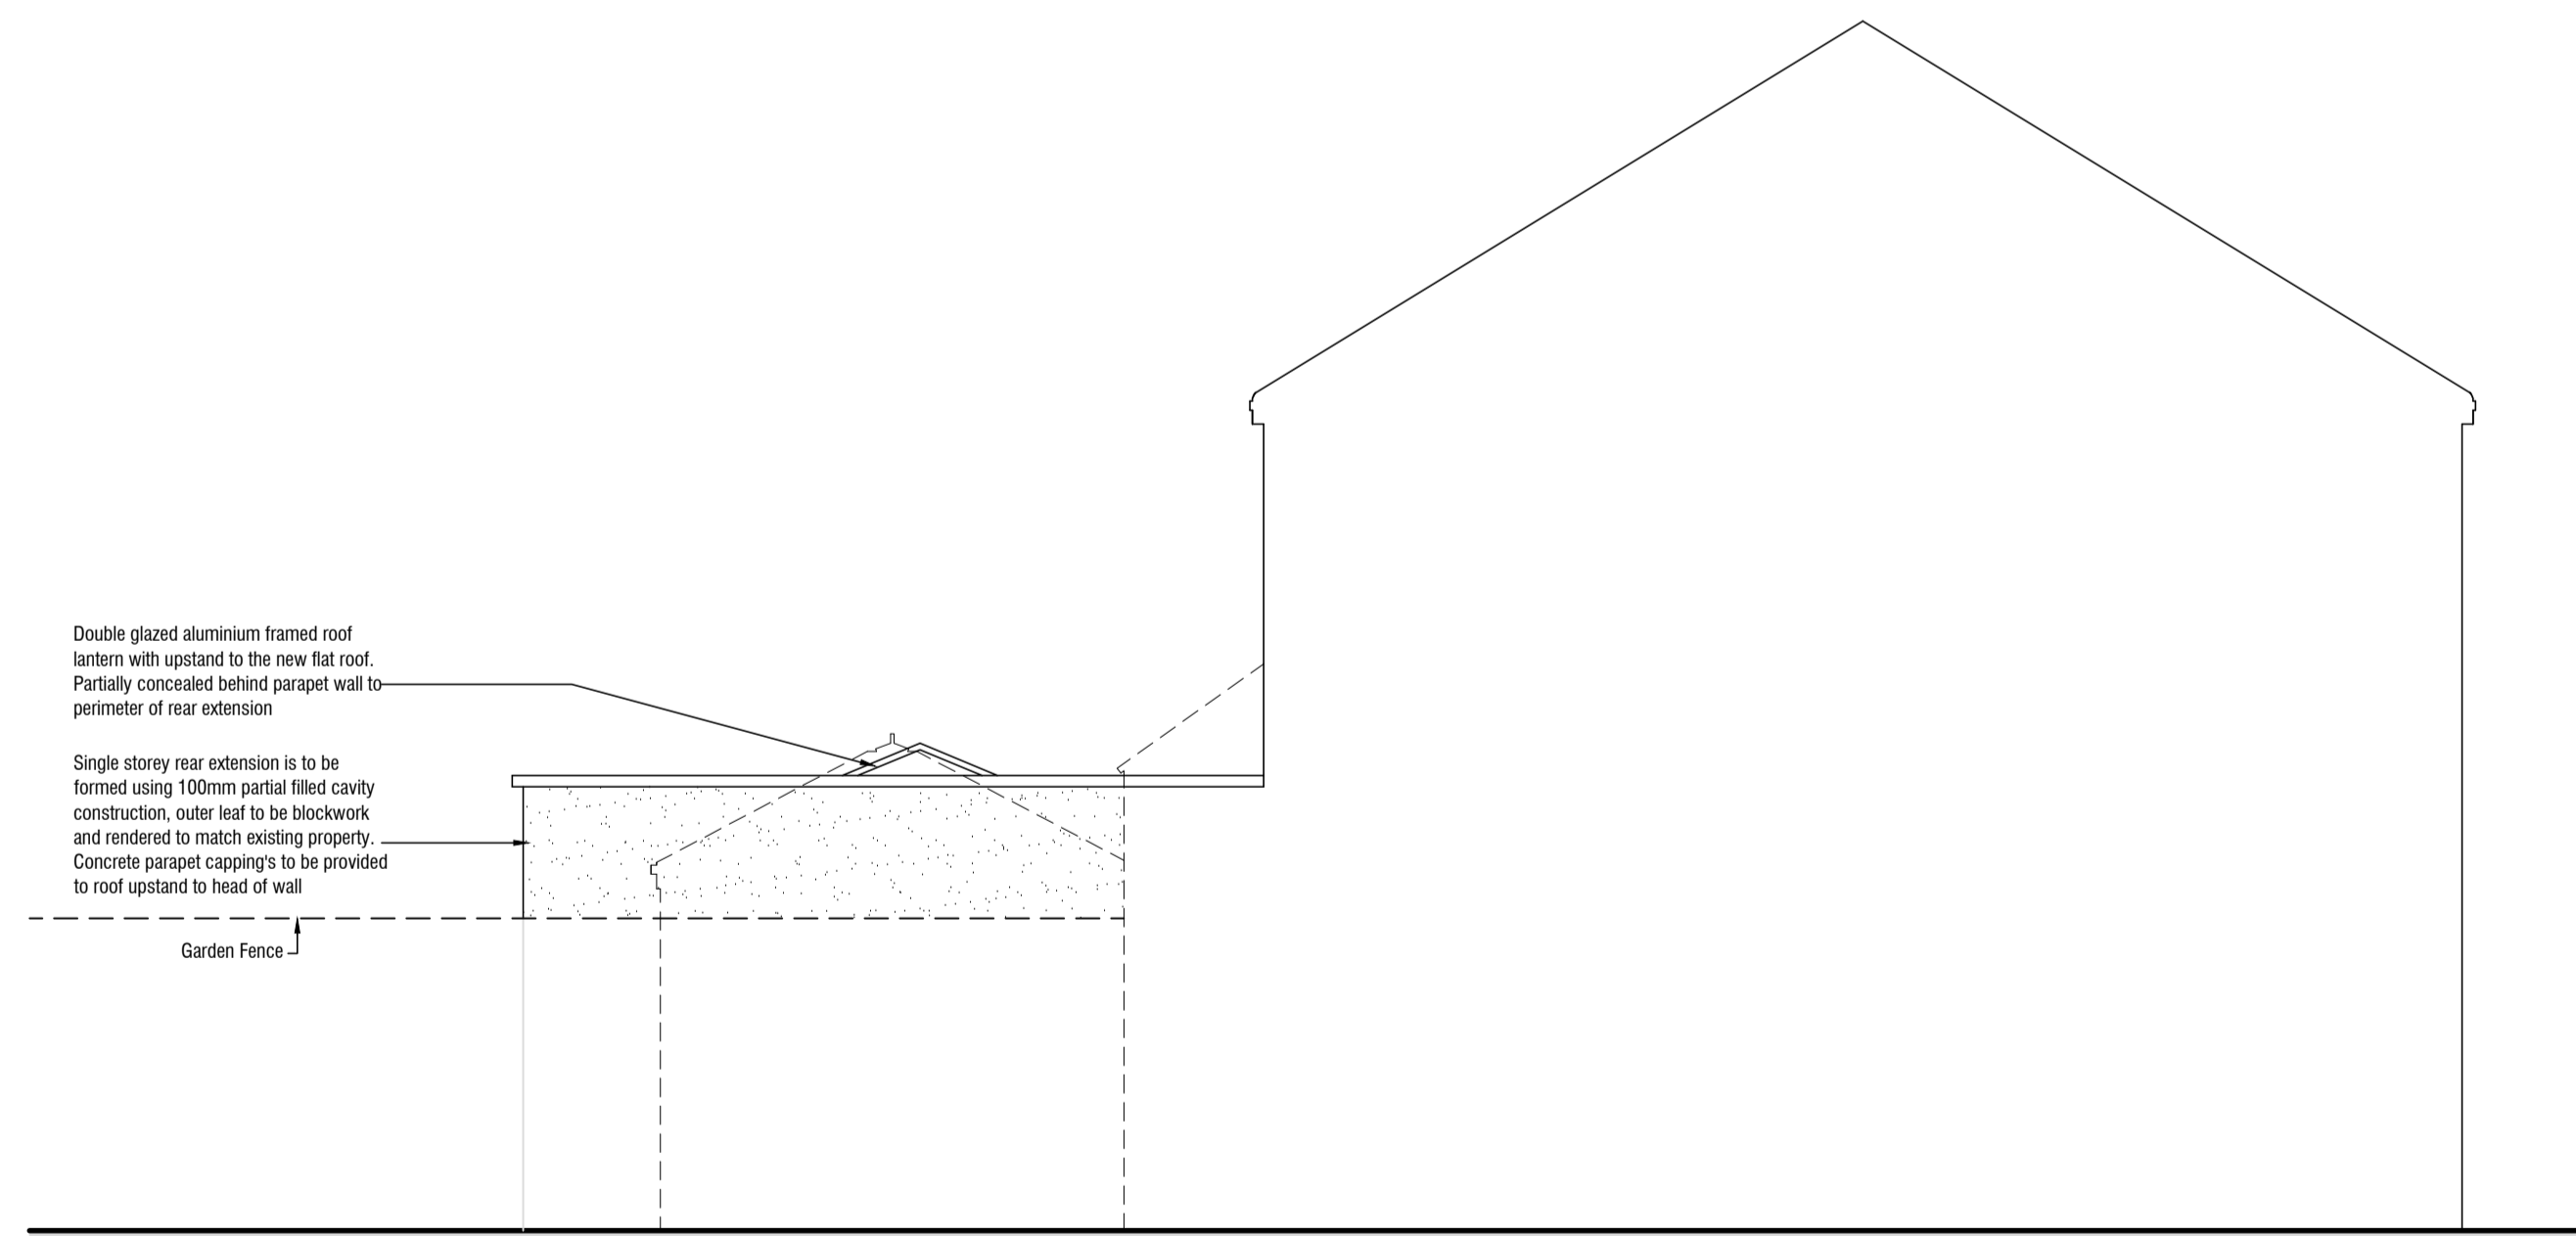

PROPOSED SIDE ELEVATION
Viewed From From No. 21

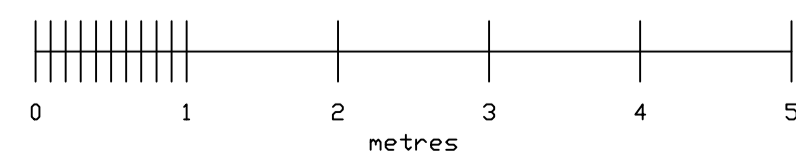

Rev	Description	Date
-----	-------------	------

Client Mr & Mrs Duck
23 Sefton Drive, Aintree, L10 8JB
Project Proposed GF Rear & FF Side Extensions

Title Existing & Proposed Side Elevation
Viewed From From No. 21

Date 11/2020 Scale 1:50 Sheet Size A1