


NOTE ALL DIMENSIONS TO BE CHECKED ON SITE BEFORE MANUFACTURE.

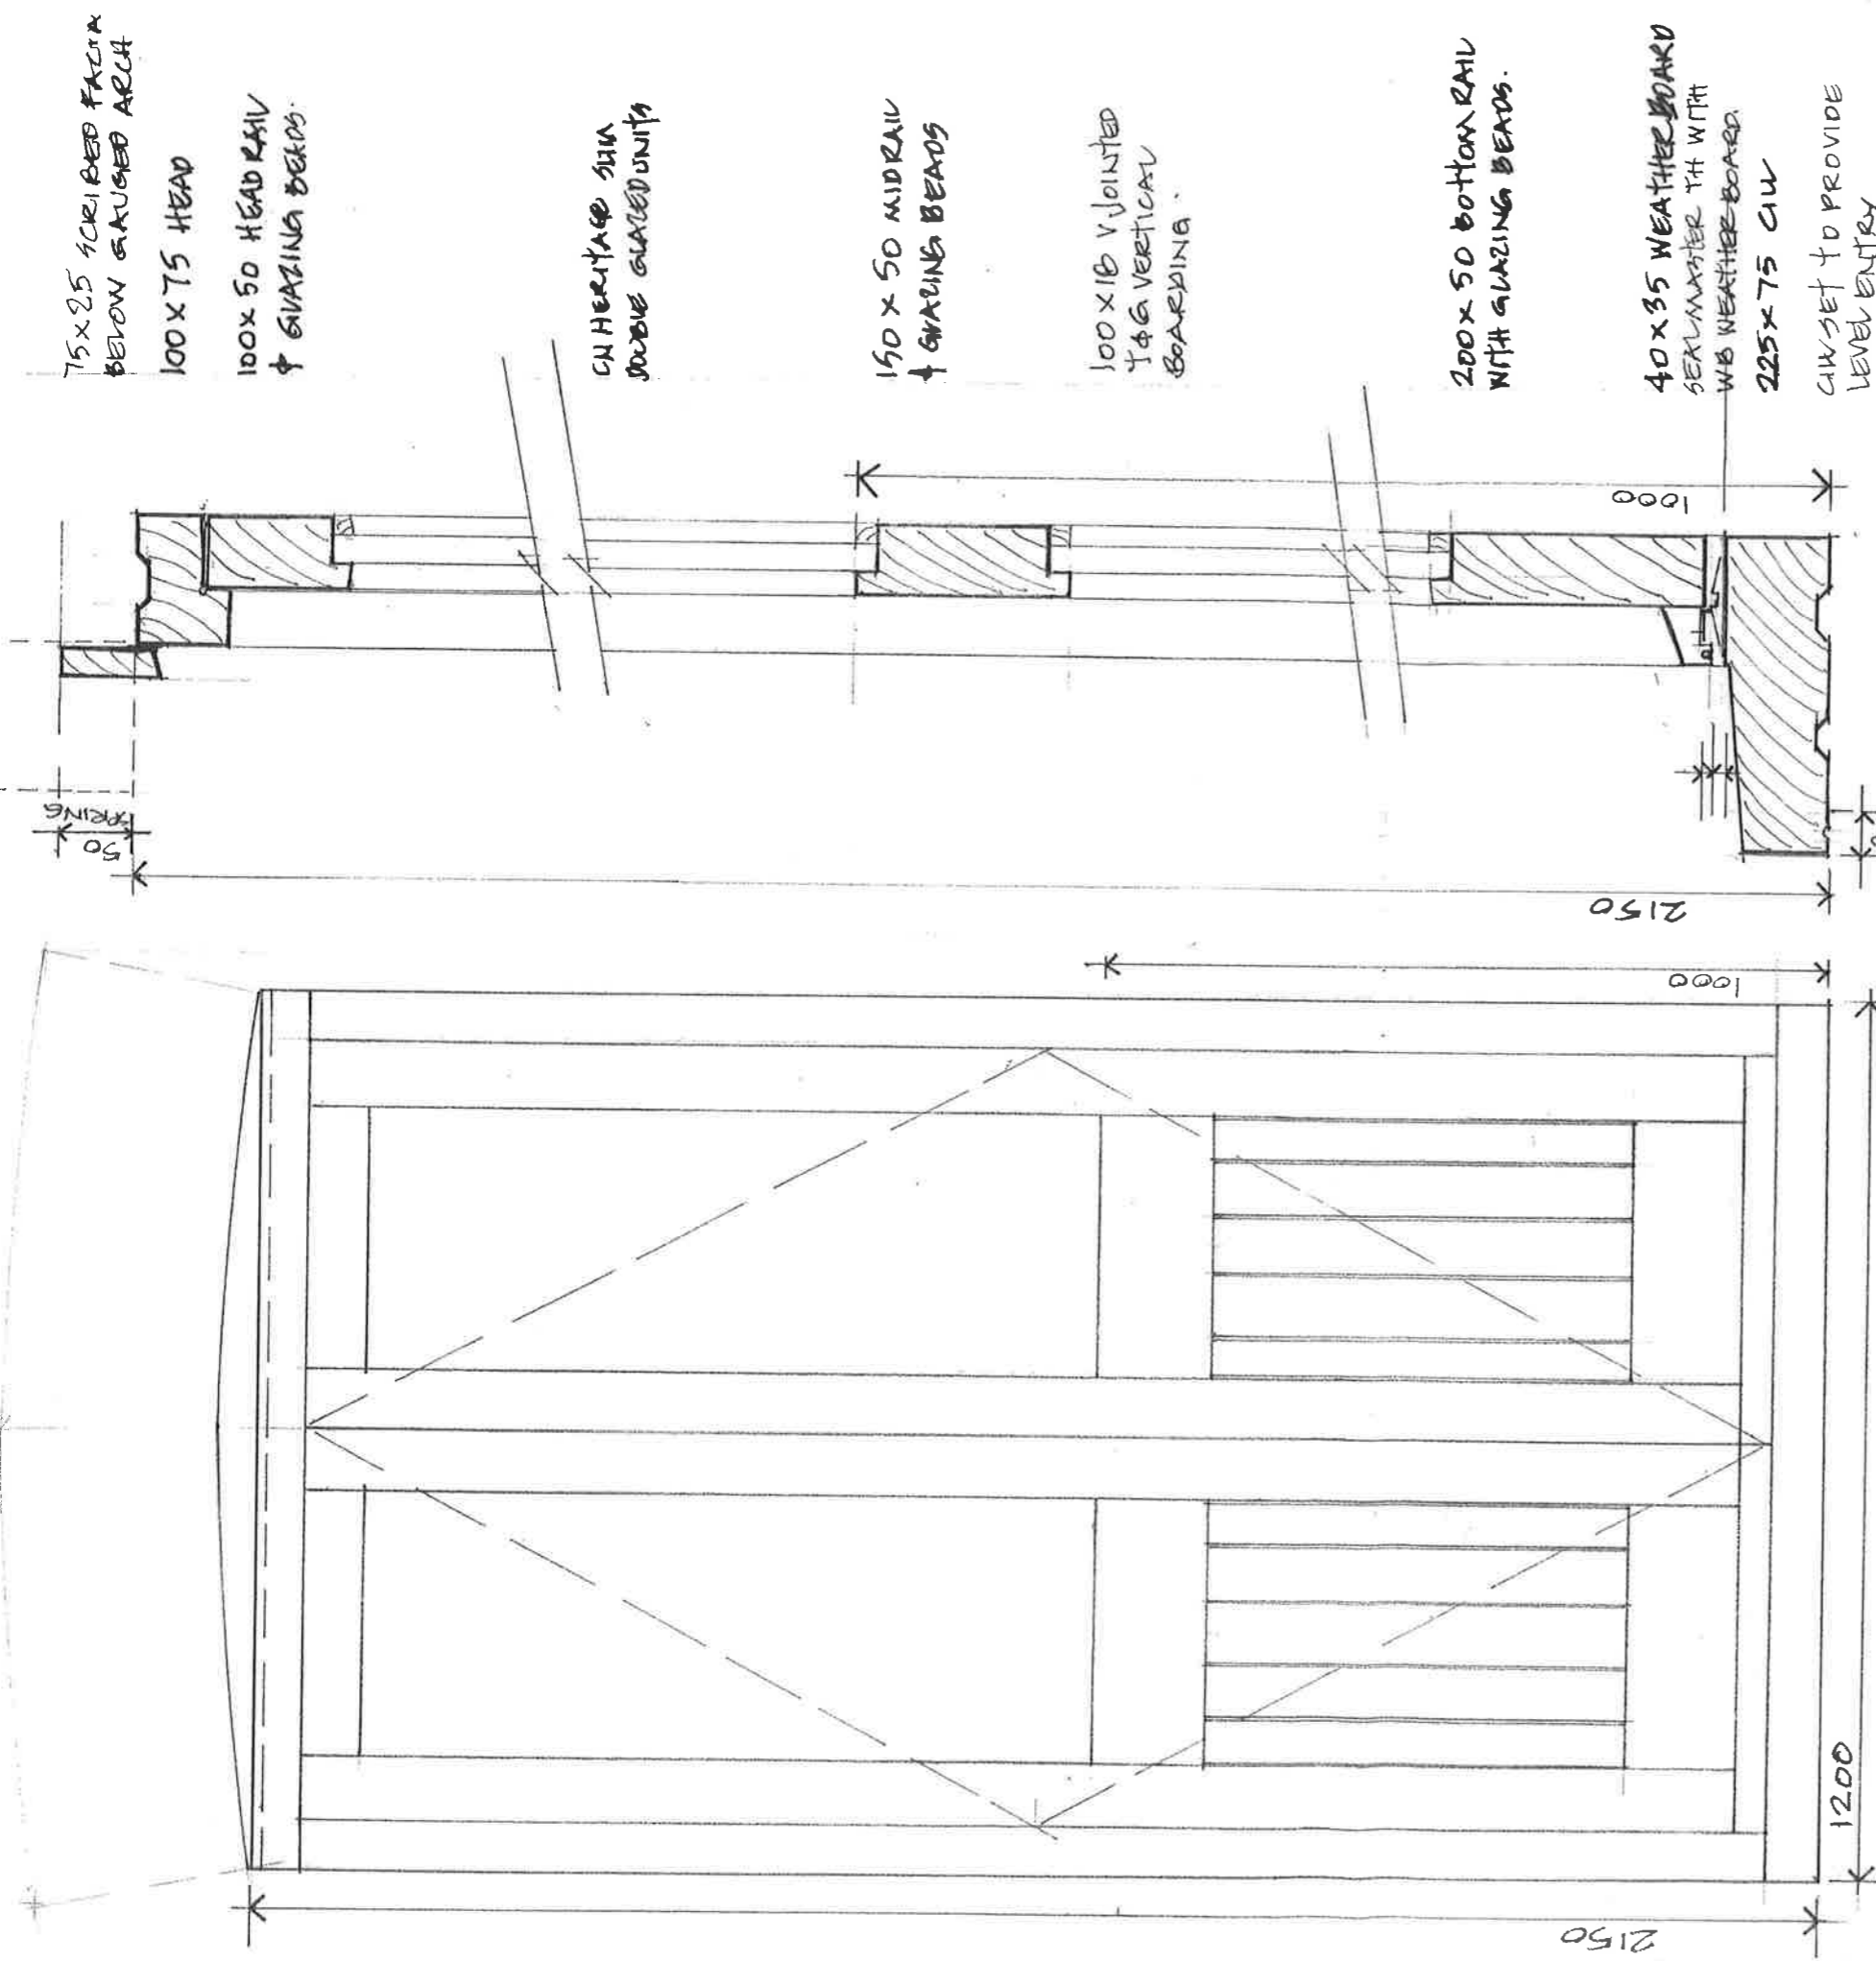

ELEVATION SCALE 1:5 D A3

VERTICAL SECTION SCALE 1:5 D A3

75x25 SCRIBED FACIA
BELOW GAUGED ARCH
100x75 HEAD

100x50 HEAD RAIL
+ GLAZING BEADS.

CN HERITAGE SUM
DOUBLE GLAZED UNITS

150x50 MIDRAIL
+ GLAZING BEADS

100x18 VJOINTED
T&G VERTICAL
BOARDING.

200x50 BOTTOM RAIL
WITH GLAZING BEADS.

40x35 WEATHERBOARD
SEALMASTER TH WITH
WB WEATHERBOARD
225x75 GIU

GIU SET TO PROVIDE
LEVEL ENTRY

100x50 REBATED
MEETING STILES

100x18 VJOINTED
T&G BOARDING

100x75 JAMB

GLAZING

100x50
STILE

1. TIMBER TO BE ACCOYA TREATED WITH APPROVED PRESERVATIVE & ROAKE COAT OF STAIN FINISH BEFORE FIXING
2. CN HERITAGE SUM DOUBLE GLAZED UNITS WITH XENDU GAS TO ACHIEVE U VALUE OF 1.0W/M²K OR SIMILAR APPROVED
3. WINDOW/DOOR FRAMES TO BE WEATHER STRIPPED & MOULDED TO PROFILES SHOWN, GLAZING BEAD TO TAKE BEAD FIXING AND LOW MODUAS SILICONE BOARDING IN FILIP PANELS SIMILAR.

PLAN SECTION SCALE 1:5 D A3

0 100 200 300 400 500 millimetres.
scale 1:10 D A3

0 100 200 300 400 500 millimetres
scale 1:5 D A3

DATE
JAN 2021

DRAWN
A. Hamilton

REVISION

PROPOSED EXTENSION AT
14 HOME FARM CLOSE,
LEIGH, KENT TN11 8SB
FOR MR. & MRS DOWLE

SCALE
1:10 D A3

DRAWING NO
SP1544/30

DOOR JOINERY DETAILS

SEVENOAKS DISTRICT COUNCIL

15 FEB 2021

The Surveyors Partnership
Surveyors, Design and Planning Consultants

11 Priory Road, Tonbridge, Kent TN9 2AQ

Telephone: (01732) 364179

Fax: (01732) 360502

Email: thesurveyors@btconnect.com

COMMUNITY & PLANNING SERVICES