



NOTE ALL DIMENSIONS TO BE CHECKED ON SITE BEFORE MANUFACTURE

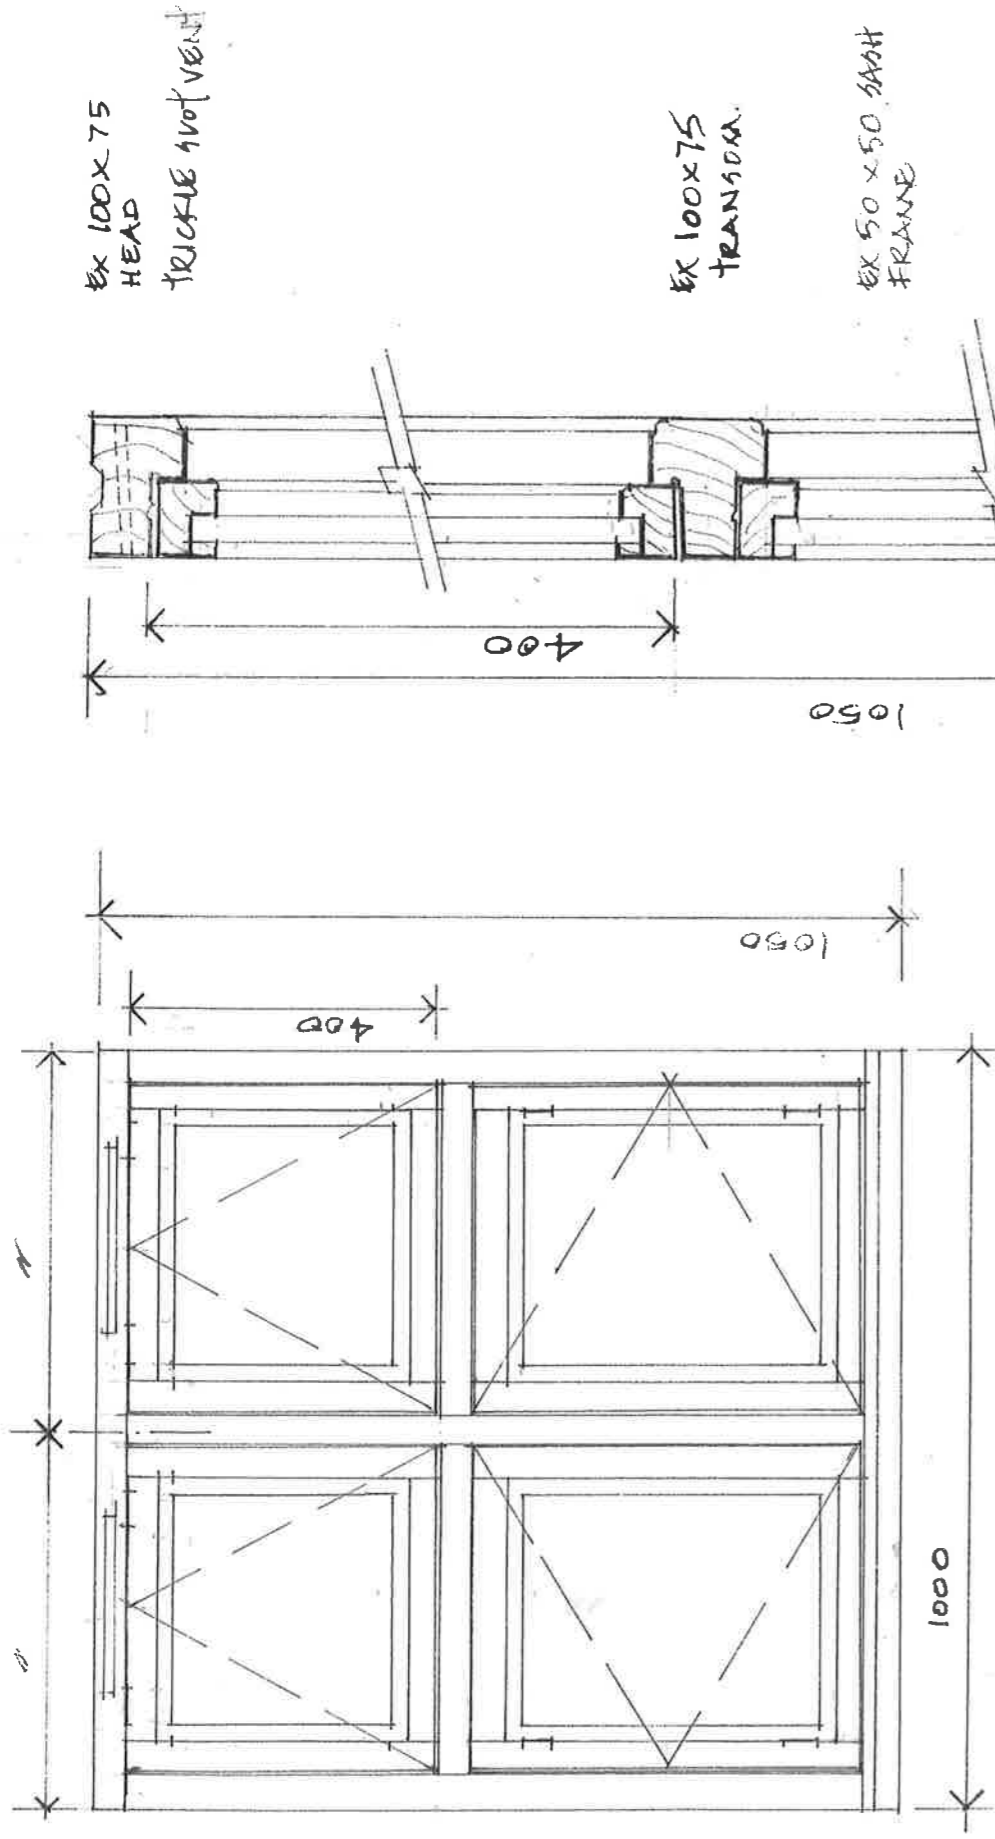

ELEVATION SCALE 1-10 D.A.B.

VERTICAL SECTION SCALE 1-5 D.A.B.


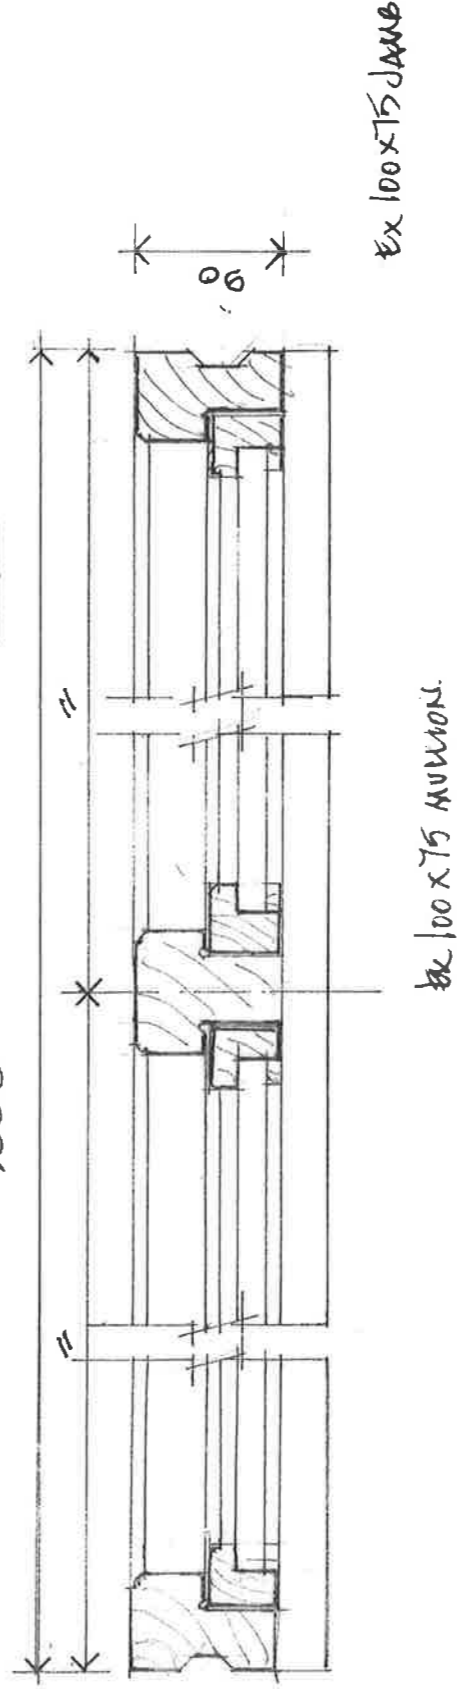


PLAN SECTION SCALE 1-5 D.A.B.

SEVENOAKS DISTRICT COUNCIL  
15 FEB 2021  
COMMUNITY & PLANNING SERVICES

NOTES

1. TIMBER TO BE ACCOYA, TREATED WITH APPROVED PRESERVATIVE AND HAVE BASE COAT OF STAIN FINISH APPLIED BEFORE FIXING
2. CN HERITAGE SUM DOUBLE GLAZED UNITS WITH XENON GAS TO ACHIEVE U-VALUE OF 1.0W/M<sup>2</sup>K OR SIMILAR APPROVED.
3. TRICKLE VENTS AS SHOWN GREENWOOD AIRAC TYPE F PROVIDING FREE AREA 3000 MM<sup>2</sup>
4. WINDOW FRAMES TO BE WEATHER STRIPPED AND MOULDED TO PROFILES SHOWN, REBATE SASHES TO TAKE GLAZING, BEADED FIXING AND 10W MOUTAS SILICONE

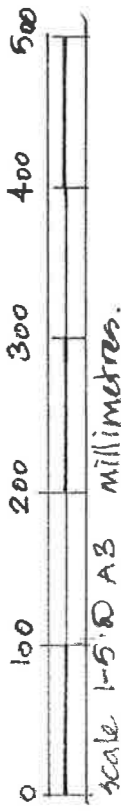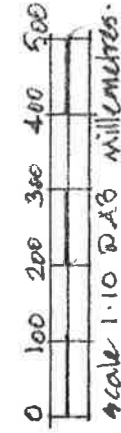

DATE  
JAN  
2024

DRAWN  
[Signature]

REVISION

PROPOSED EXTENSION AT  
14 HOME FARM LANE  
LEIGH, KENT TN1105B  
FOR MR & MRS A DOWSE

DRAWING NO  
SP1544/35

WINDOW JOINERY DETAILS

The Surveyors Partnership  
Surveyors, Design and Planning Consultants  
11 Priory Road, Tonbridge, Kent, TN9 2AQ  
Telephone: (01732) 364179  
Fax: (01732) 360502  
Email: thesurveyors@btconnect.com