



SCHEME ELEVATION ~

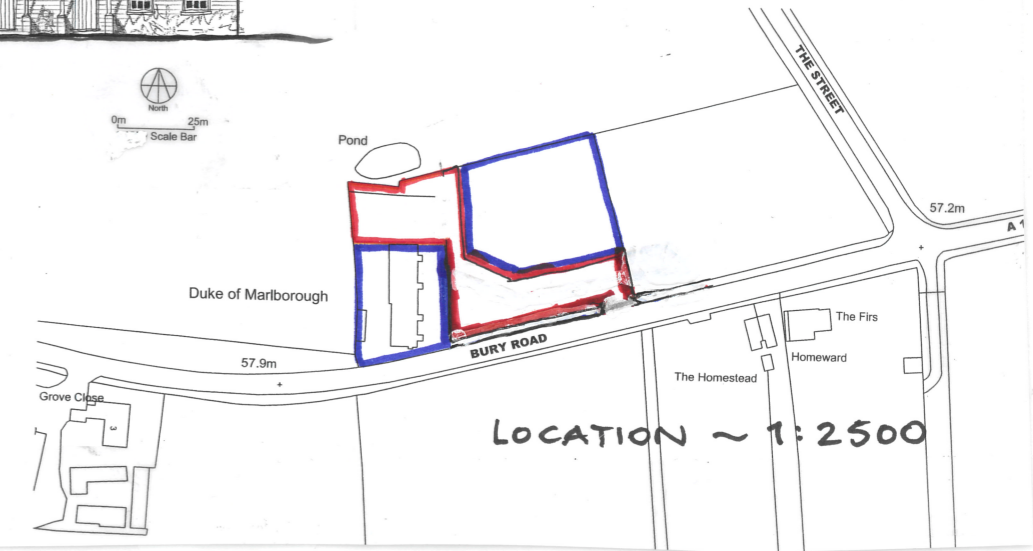

LOCATION ~ 1:2500

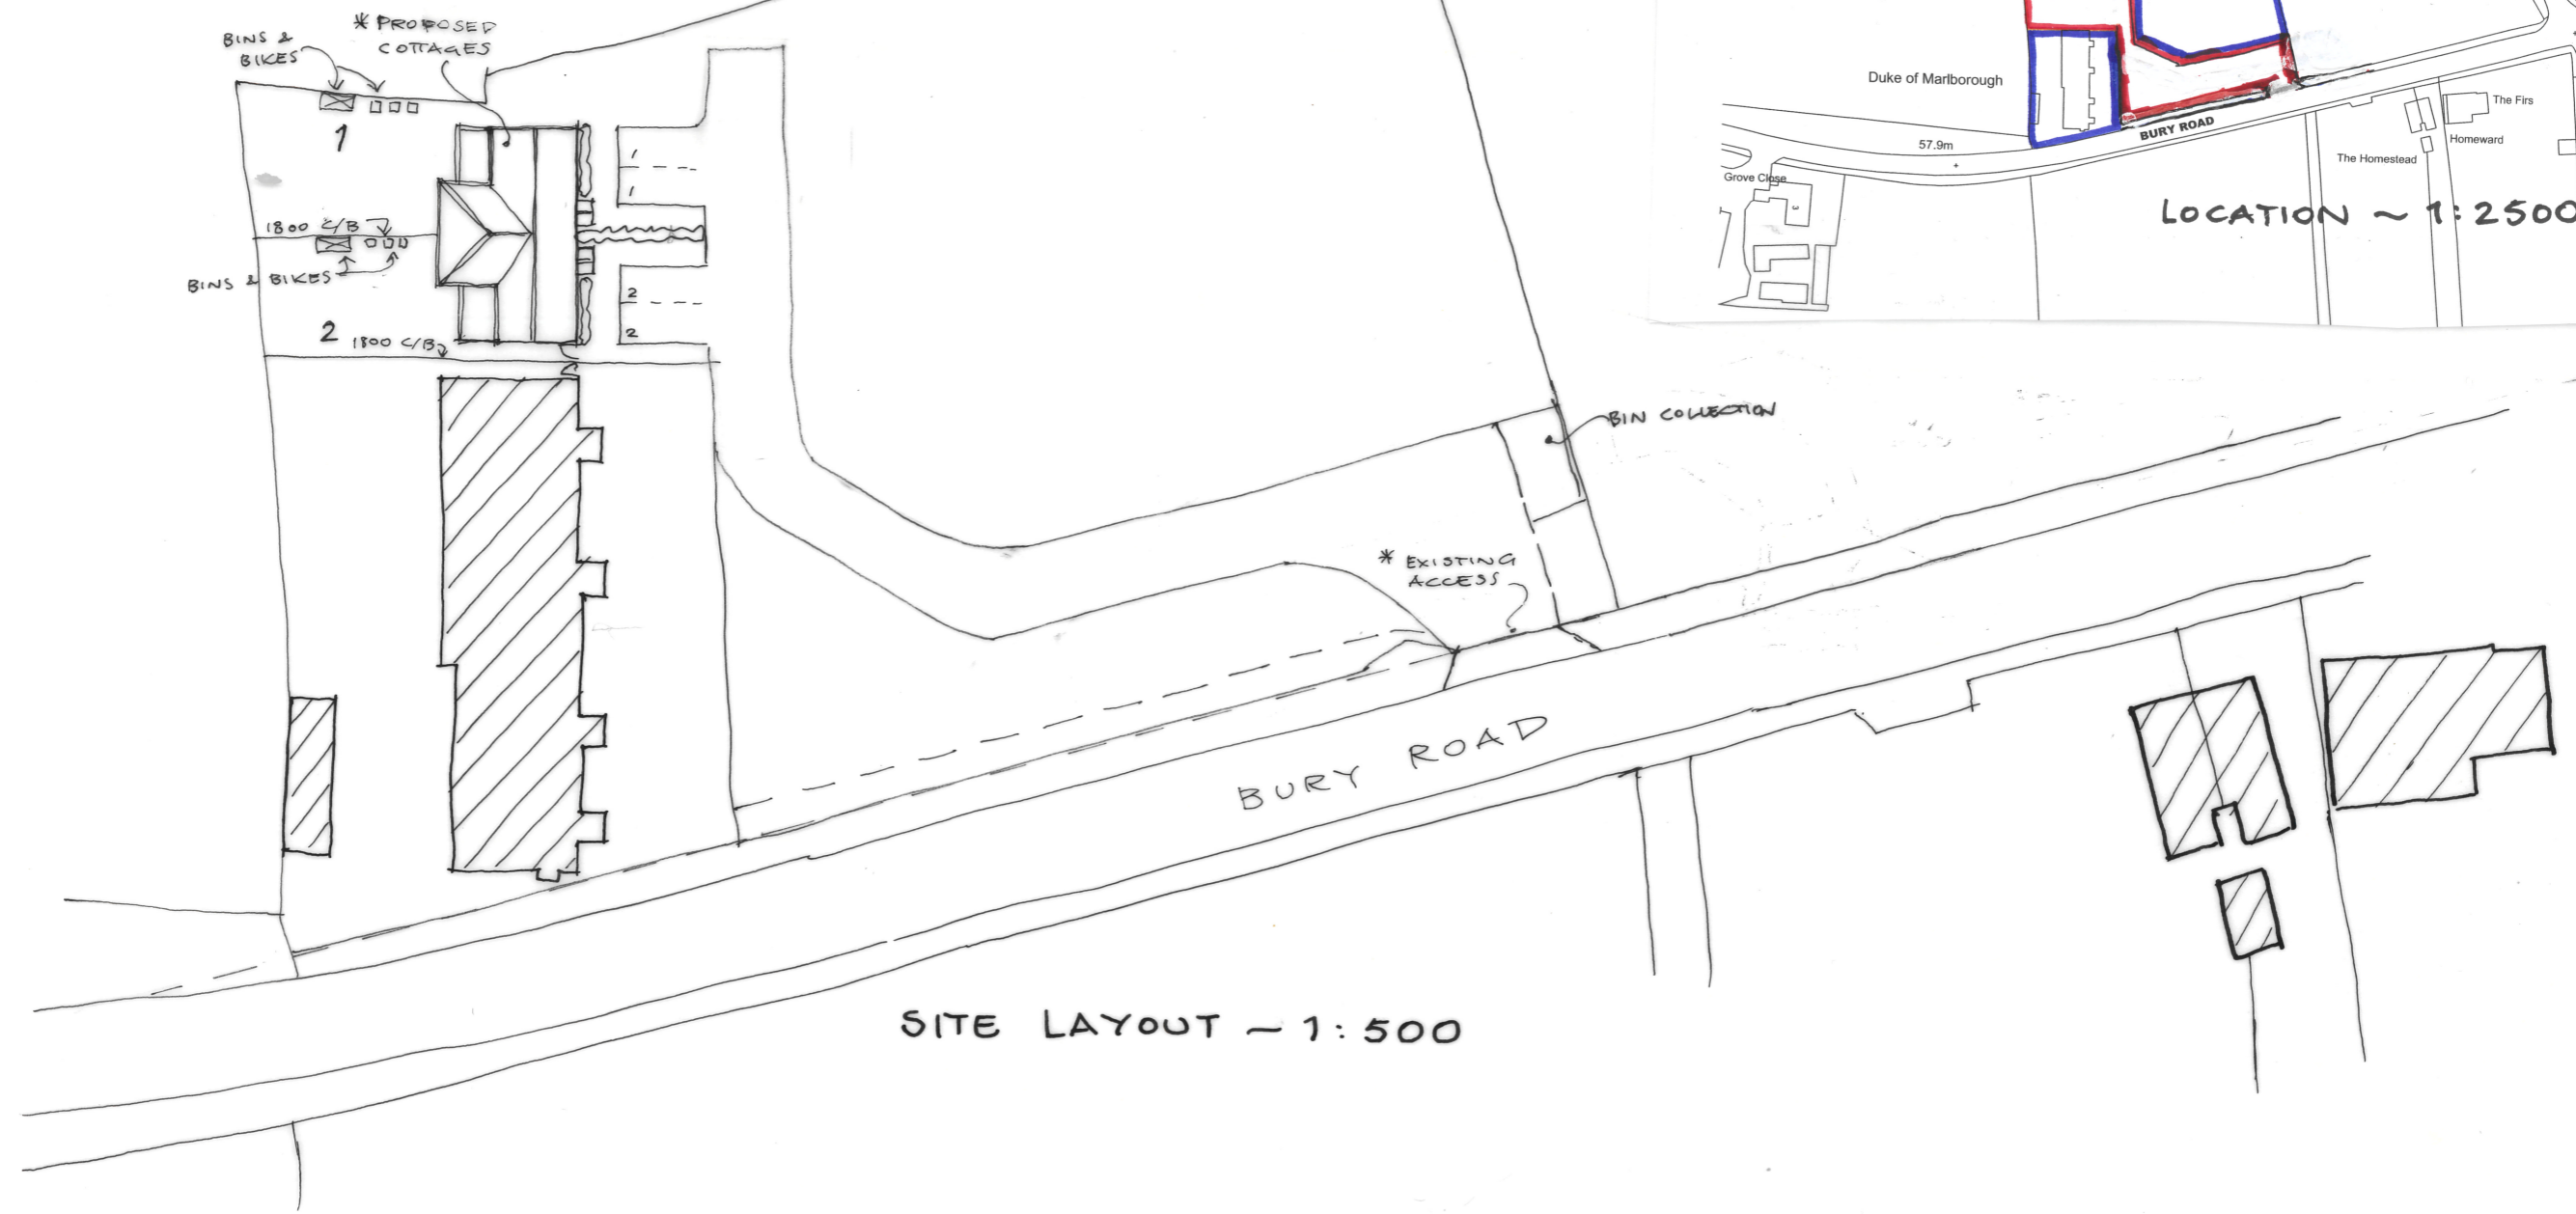

SITE LAYOUT ~ 1:500

| | | |
|---|--------------------------------|---|
| Client MR G SUTTON | Scale: 1:500 | BROWN & SCARLETT ARCHITECTS 1 Old Hall Barns, Thurston Road Pakenham, IP31 2NG Tel: 01284 768800 info@brownandscarlett.co.uk |
| Project: TWO COTTAGES, LAND ADJ. FORMER DUKE OF MARLBOROUGH, HEPWORTH | Date: JAN 2021 | |
| Drawing: DETAILED PLANNING | Contract: 4469 Drg No. 01 B | |