

Contractor to check and verify all dimensions on site prior to commencing work. Any discrepancies to be reported to the architect immediately.

A3



KEY

Revisions

Rev	Date	Note

Project address  
 68 Stanford Avenue  
 Brighton  
 BN1 6FD

Client  
 Katy and James Fryatt

Project title  
**68 Stanford Avenue**

Drawing Title  
 Proposed Ground Floor Plan

Scale  
 1:50 @ A3

Drawn by  
 MB

Project No.  
 138

Drawing no.  
 100

Revision  
 F1

Status  
 Feasibility

First Drawn  
 15.12.20

**FAB**  
 ARCHITECTS

fabarchitects.co.uk - studio@fabarchitects.co.uk  
 copyright © FAB ARCHITECTS LLP.




Contractor to check and verify all dimensions on site prior to commencing work. Any discrepancies to be reported to the architect immediately.

A3



KEY

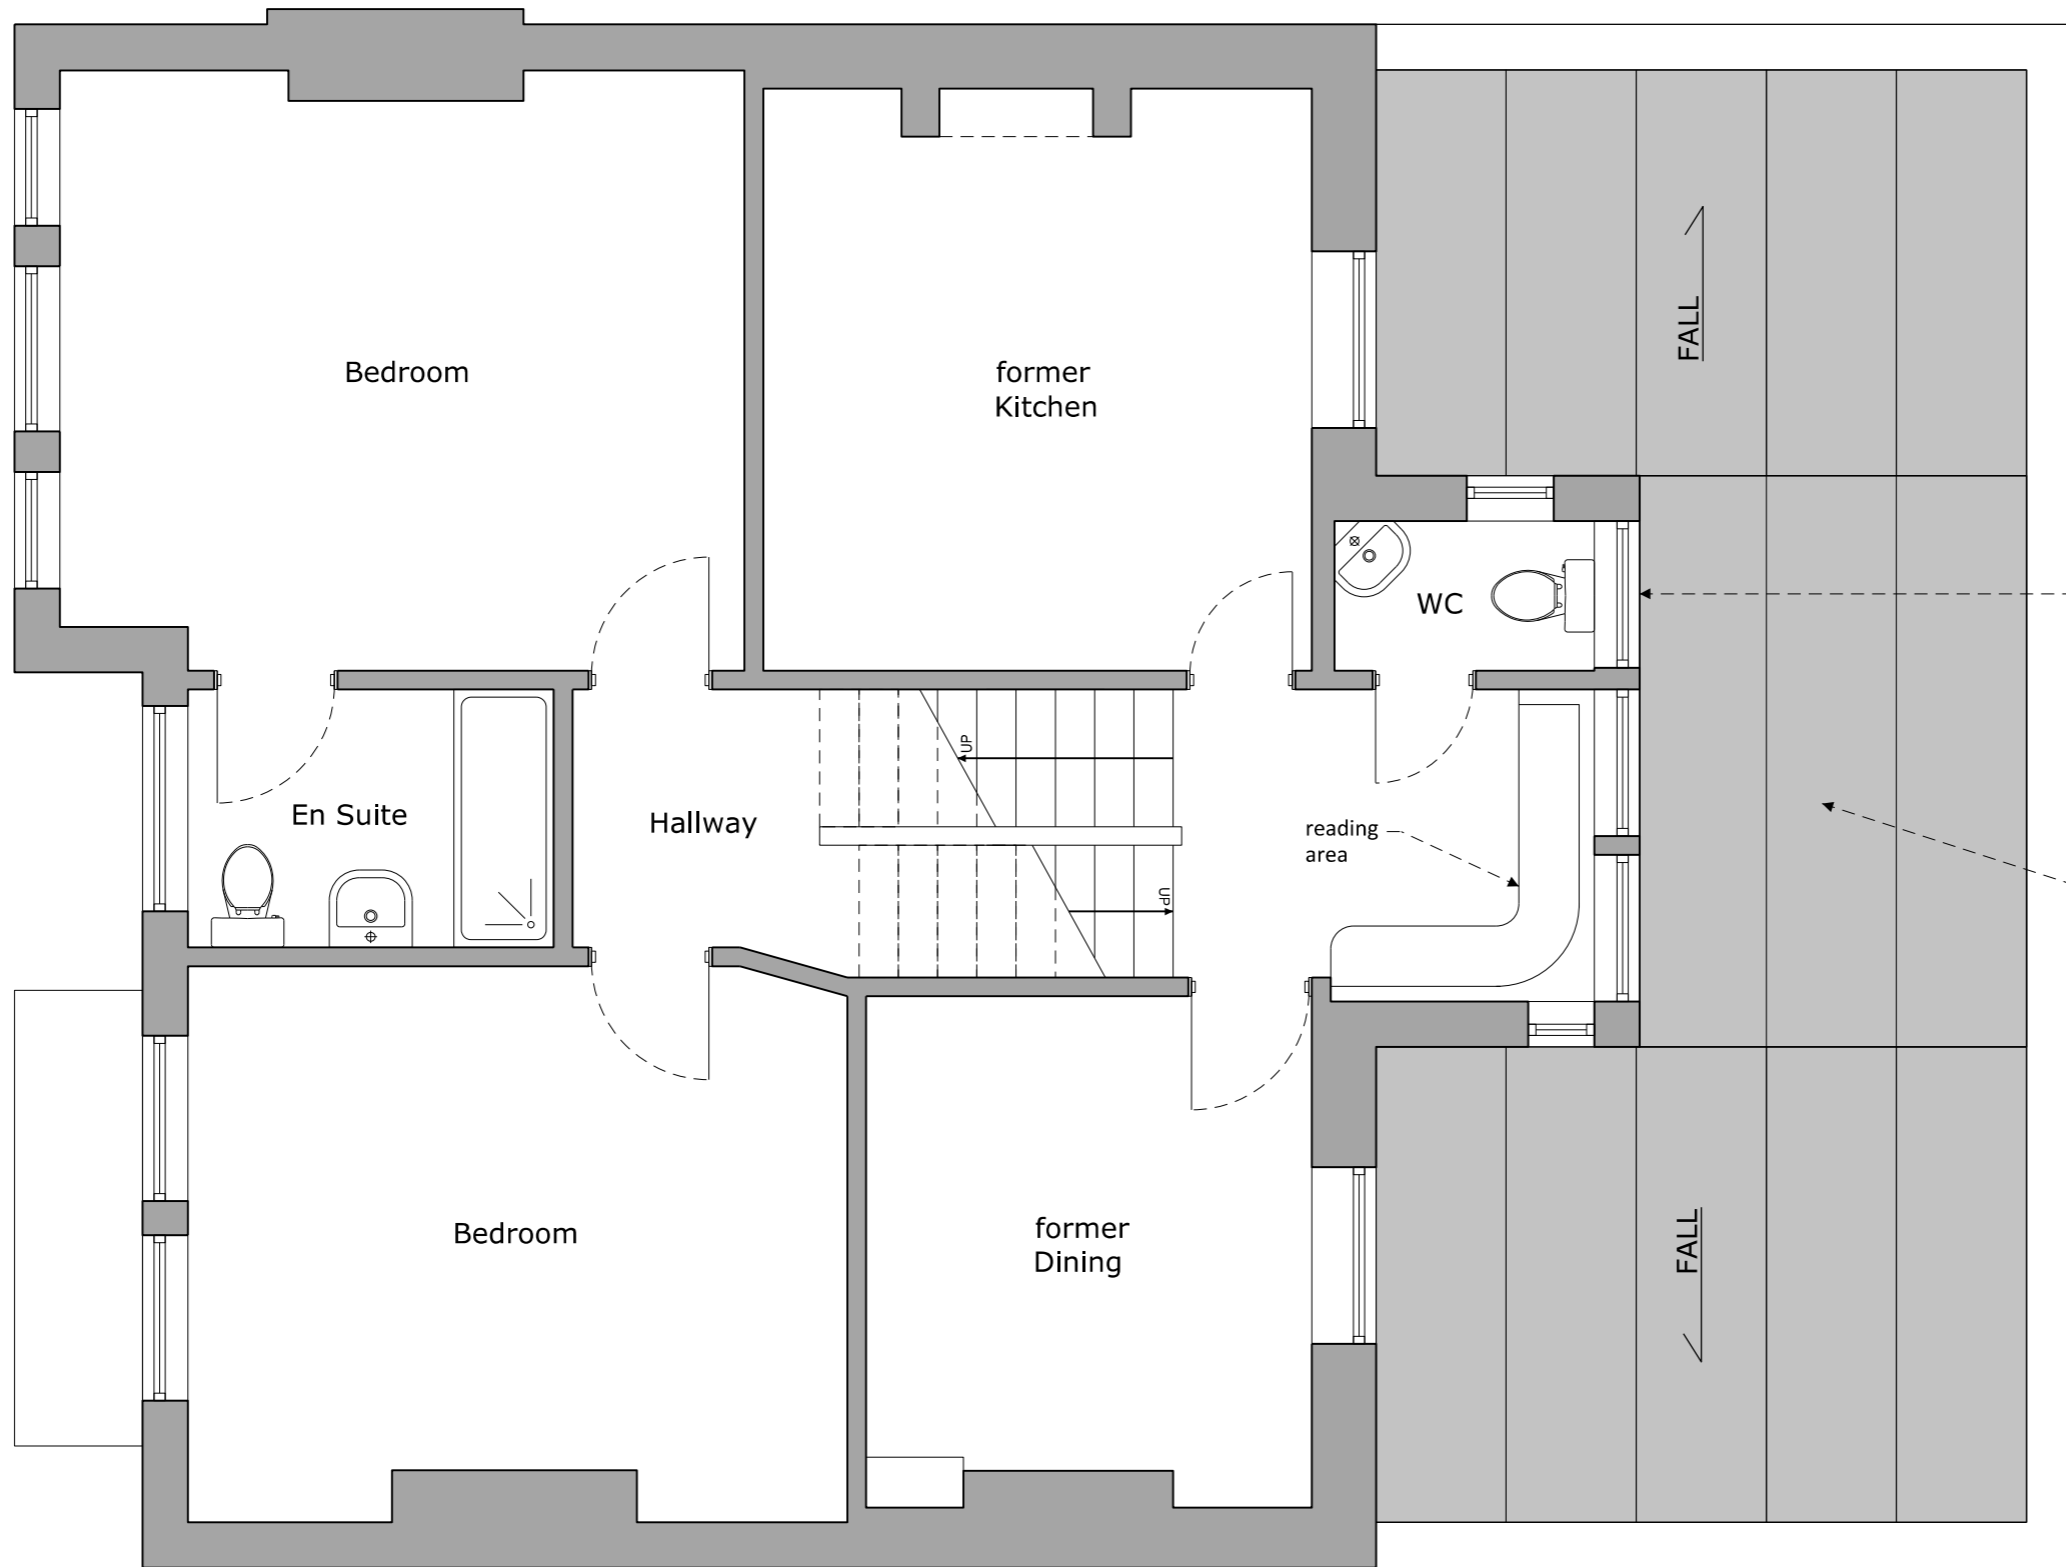

new sash window to mirror adjacent glazing

fully glazed roof with pitched sides - can have privacy coating if required

Revisions

Rev	Date	Note

Project address

68 Stanford Avenue  
Brighton  
BN1 6FD

Client

Katy and James Fryatt

Project title

**68 Stanford Avenue**

Drawing Title

Proposed First Floor Plan

Scale  
**1:50 @ A3**

Drawn by  
**MB**

Project No.  
**138**

Drawing no.  
**101**


Revision  
**F1**


Status  
**Feasibility**

First Drawn  
**15.12.20**



fabarchitects.co.uk - studio@fabarchitects.co.uk  
copyright © FAB ARCHITECTS LLP.

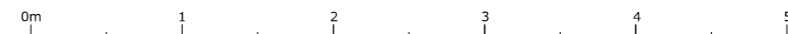

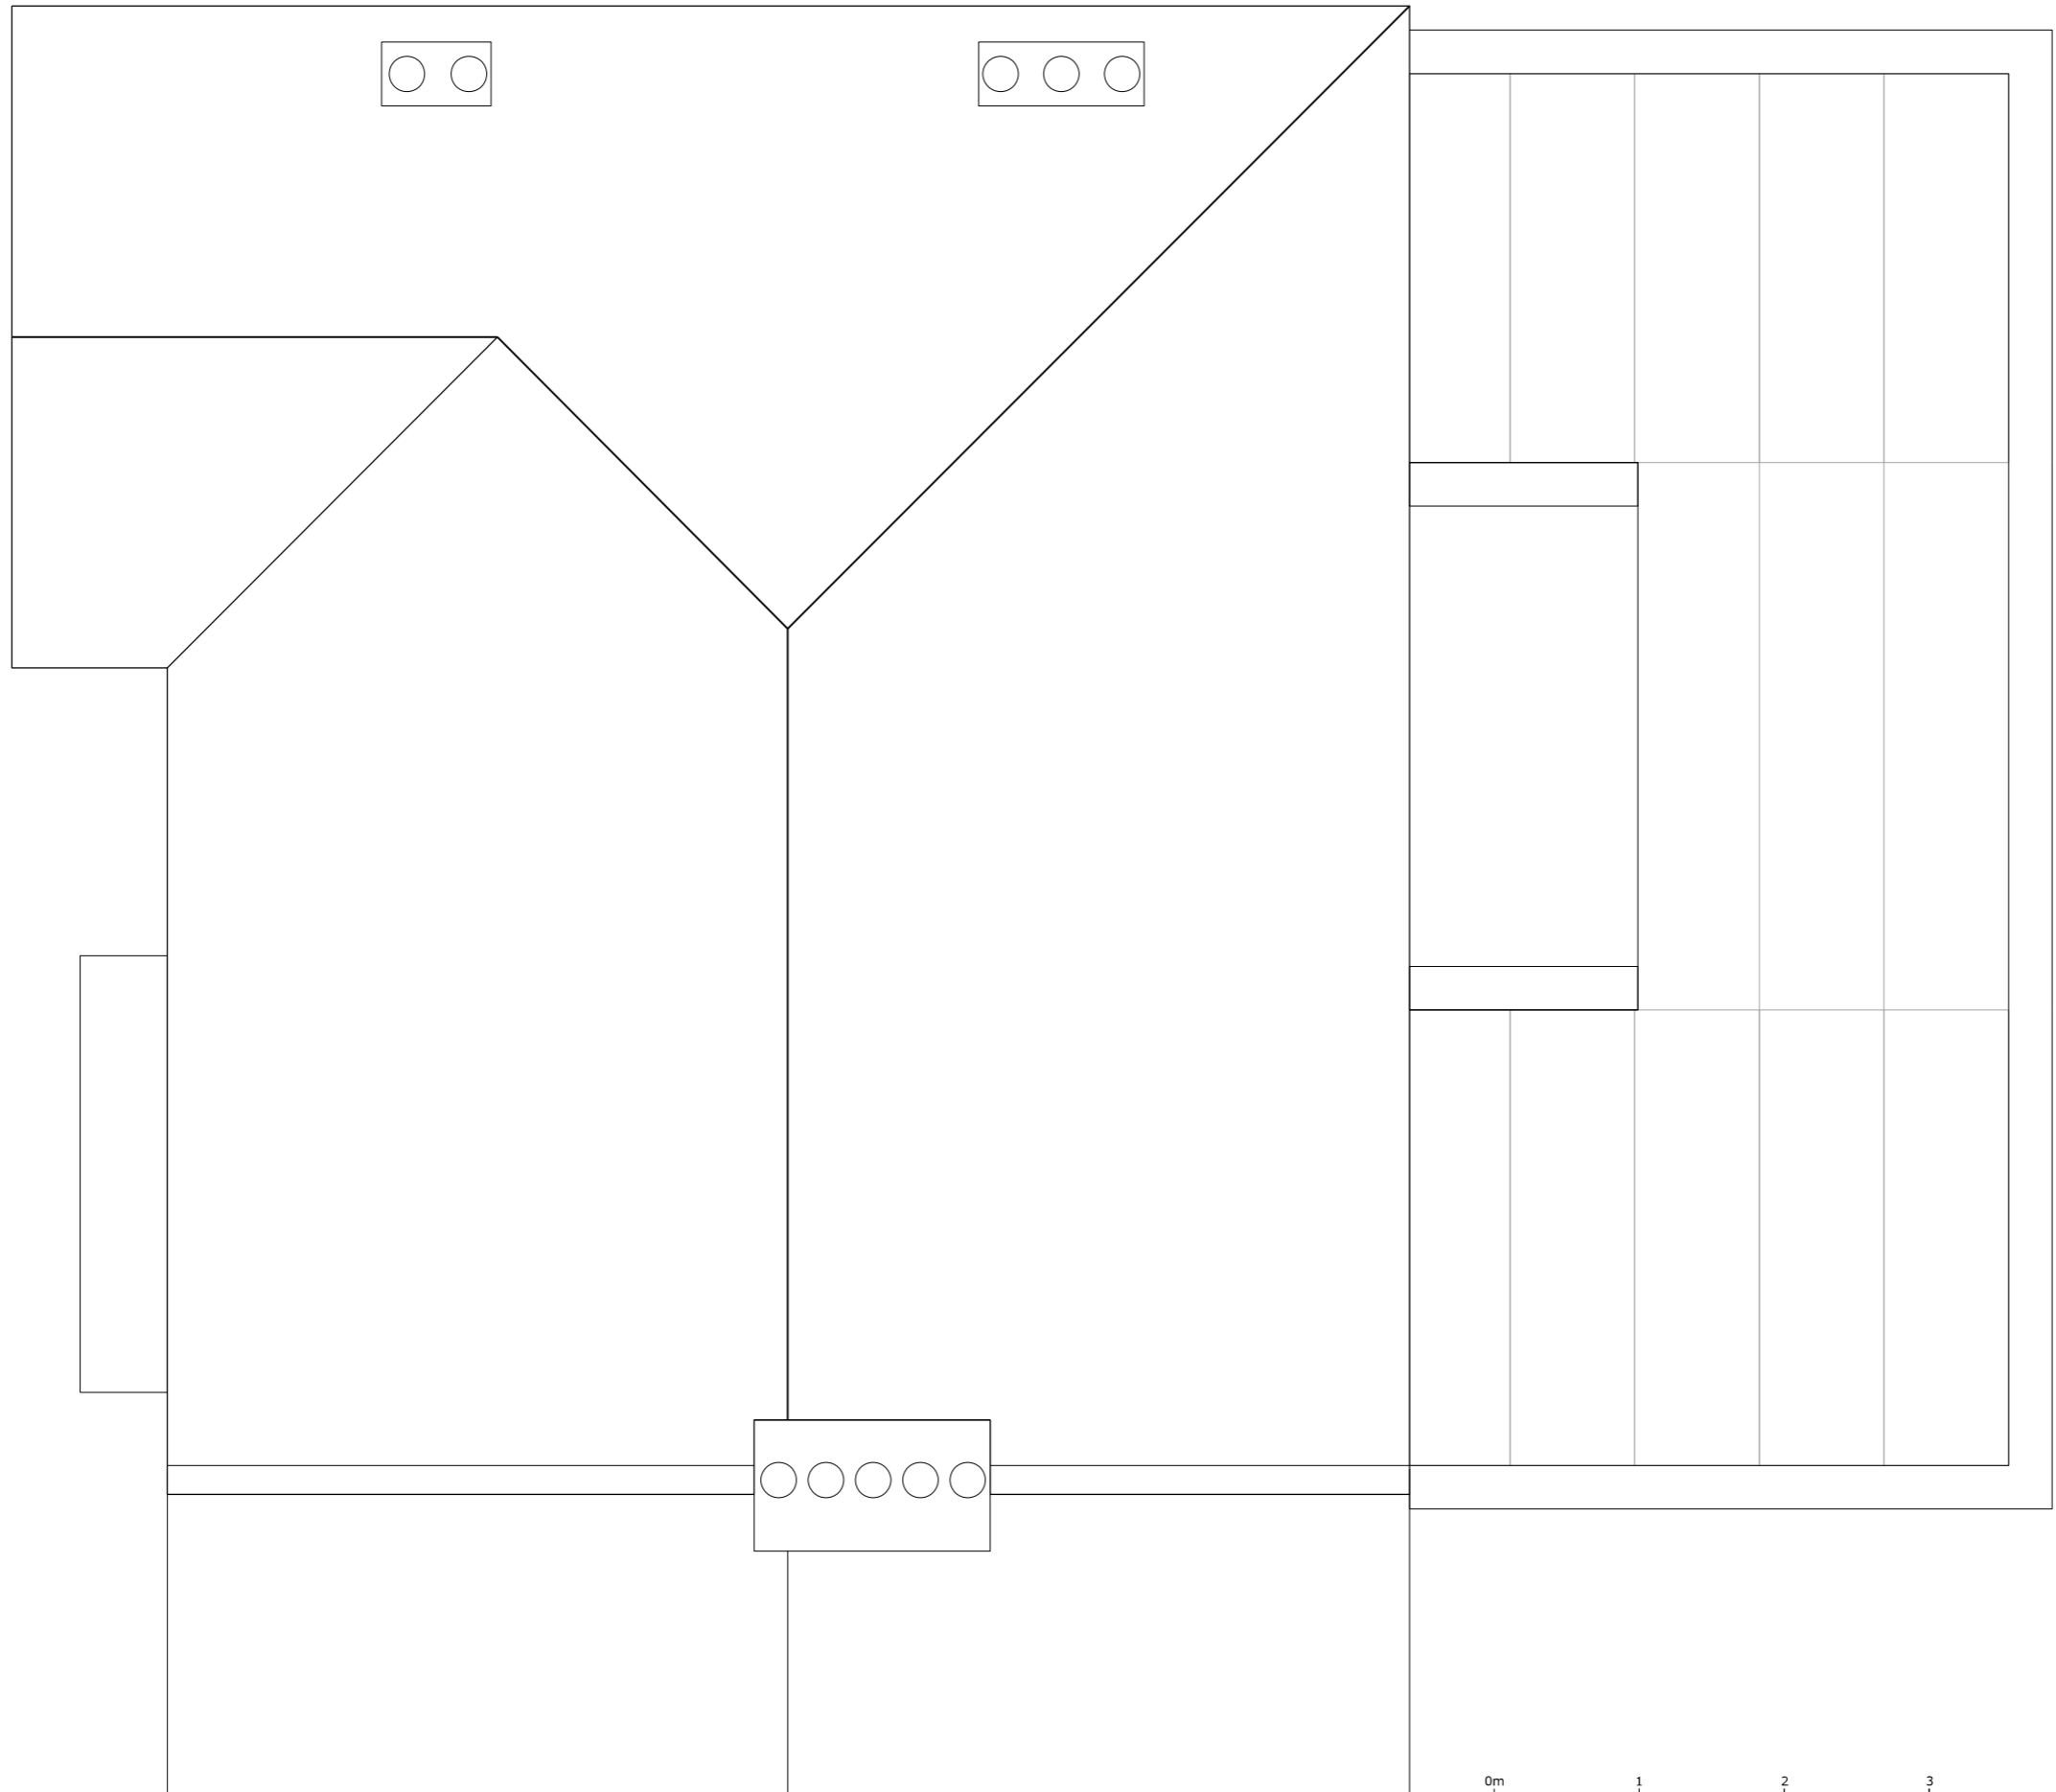

Contractor to check and verify all dimensions on site prior to commencing work. Any discrepancies to be reported to the architect immediately.

A3



KEY

Revisions

Rev	Date	Note

Project address

68 Stanford Avenue  
Brighton  
BN1 6FD

Client

Katy and James Fryatt

Project title

**68 Stanford Avenue**

Drawing Title

Proposed Roof Plan

Scale

1:50 @ A3

Drawn by

MB

Project No.

138

Drawing no.

103

Revision

F1

Status

Feasibility

First Drawn

15.12.20



0m 1 2 3 4 5

Contractor to check and verify all dimensions on site prior to commencing work. Any discrepancies to be reported to the architect immediately.

A3



KEY



Revisions

Rev	Date	Note
-----	------	------

Project address

68 Stanford Avenue  
Brighton  
BN1 6FD

Client

Katy and James Fryatt

Project title

**68 Stanford Avenue**

Drawing Title

Proposed Front Elevation

Scale  
1:50 @ A3

Drawn by  
MB

Project No.  
138

Drawing no.  
120

Revision  
F1

Status  
Feasibility

First Drawn  
15.12.20



0m 1 2 3 4 5

Contractor to check and verify all dimensions on site prior to commencing work. Any discrepancies to be reported to the architect immediately.

A3



KEY

Revisions

Rev	Date	Note

Project address

68 Stanford Avenue  
Brighton  
BN1 6FD

Client

Katy and James Fryatt

Project title

**68 Stanford Avenue**

Drawing Title

Proposed Rear Elevation

Scale

1:50 @ A3

Drawn by

MB

Project No.

138

Drawing no.

121

Revision

F1

Status

Feasibility

First Drawn

15.12.20

**FAB**  
ARCHITECTS

fabarchitects.co.uk - studio@fabarchitects.co.uk  
copyright © FAB ARCHITECTS LLP.



decorative brickwork and soldier courses to match the style of the property

crittall style glazing with traditional transoms and astragal bars

new timber sash window to match adjacent

RAL 7021 aluminium coping

3m

1.86m

3.2m

3.18m

1.86m

10.2m

3.15m

4.1m

0m

1

2

3

Contractor to check and verify all dimensions on site prior to commencing work. Any discrepancies to be reported to the architect immediately.

A3



KEY

Revisions

Rev	Date	Note

Project address

68 Stanford Avenue  
Brighton  
BN1 6FD

Client

Katy and James Fryatt

Project title

**68 Stanford Avenue**

Drawing Title

Proposed Side Elevation

Scale

1:50 @ A3

Drawn by

MB

Project No.

138

Drawing no.

122

Revision

F1

Status

Feasibility

First Drawn

15.12.20

**FAB**  
ARCHITECTS  
fabarchitects.co.uk - studio@fabarchitects.co.uk  
copyright © FAB ARCHITECTS LLP.



Contractor to check and verify all dimensions on site prior to commencing work. Any discrepancies to be reported to the architect immediately.

A3



KEY

Revisions

Rev	Date	Note

Project address  
68 Stanford Avenue  
Brighton  
BN1 6FD

Client  
Katy and James Fryatt

Project title  
**68 Stanford Avenue**

Drawing Title  
Proposed Side 2 Elevation

Scale  
**1:50 @ A3**

Drawn by  
**MB**

Project No.  
**138**

Drawing no.  
**123**

Revision  
**F1**

Status  
**Feasibility**

First Drawn  
**15.12.20**

