

NOTES


Do not scale the drawing.
It is the Contractor's responsibility to report any inconsistencies on this drawing, or between drawings, to the Architects and to request clarification and instruction before proceeding.
All dimensions to be checked on site prior to commencement of construction and prior to ordering of materials and components.
Following electronic transfer of drawing information, it is the responsibility of the recipient to check the accuracy of the information. It is not to be used for construction, to build, work, install, or used or disclosed to any third parties without our permission. It remains our property and must be returned on request.
All rights described in Chapter IV of The Copyright, Design and Patents Act 1988 have been expressly asserted.

REVISION DESCRIPTION DATE DRAWN CHECKED

40B Speirs Wharf Glasgow G4 9TH t: 0141 649 2296 & Cubic CoWork Unit 5 Lisburn Square B128 1TS t: 02892 528 076 e-mail: info@a10architects.com	
---	---

A10 Architects Ltd is registered in Scotland as a limited liability Company with the registered number SC237564. Registered office: 40B Speirs Wharf, Glasgow, G4 9TH
PROJECT: 40B SPEIRS WHARF
SURVEY: 20/05/2020
DRAWN BY: G1 1NX
CHECKED BY: G1 1NX

TITLE SURVEY ELEVATION	DRAWING NUMBER AL(1)002	REV
JOB NUMBER 1542	SHEET SIZE A1/A3	CHECKED BY DC
SCALE 1:50/1:100	DATE 07/10/2020	PURPOSE PLANNING
WORK STAGE 2		

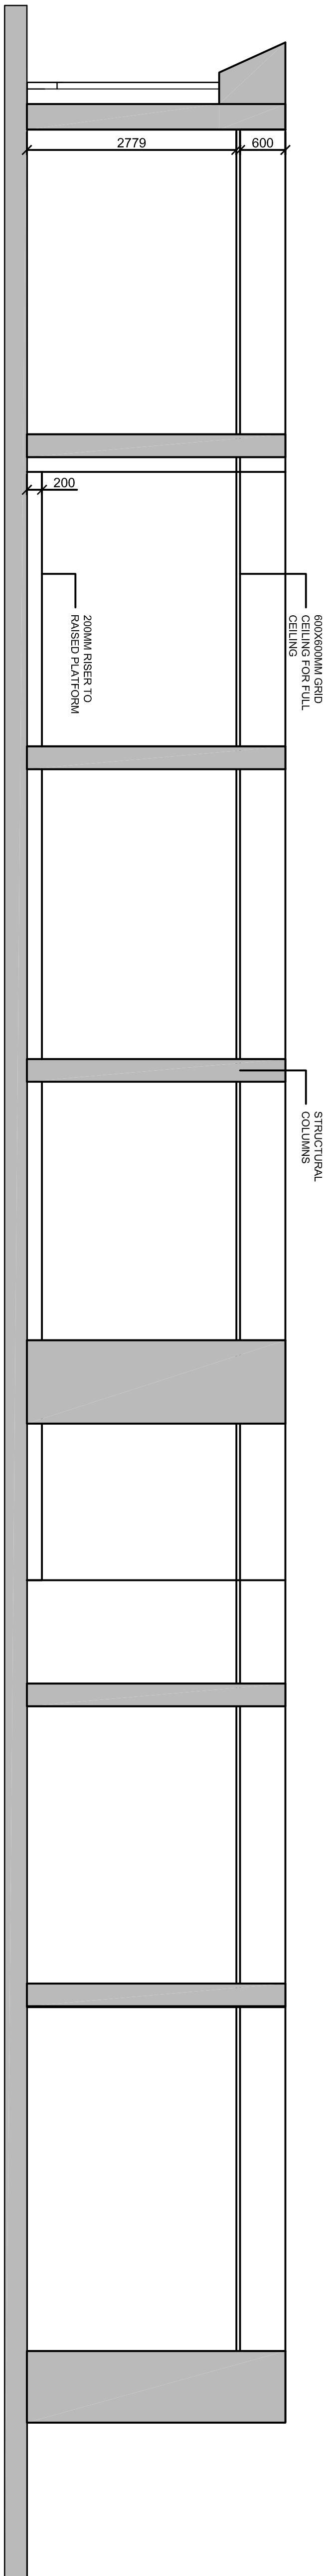

INTERIOR ELEVATION

