





- 1. Brick Plinth
- 2. Render
- 3. Cedar Cladding
- 4. UPVC Windows
- 5. Slate Roofing
- 6. Photo-voltaic Modules


North East

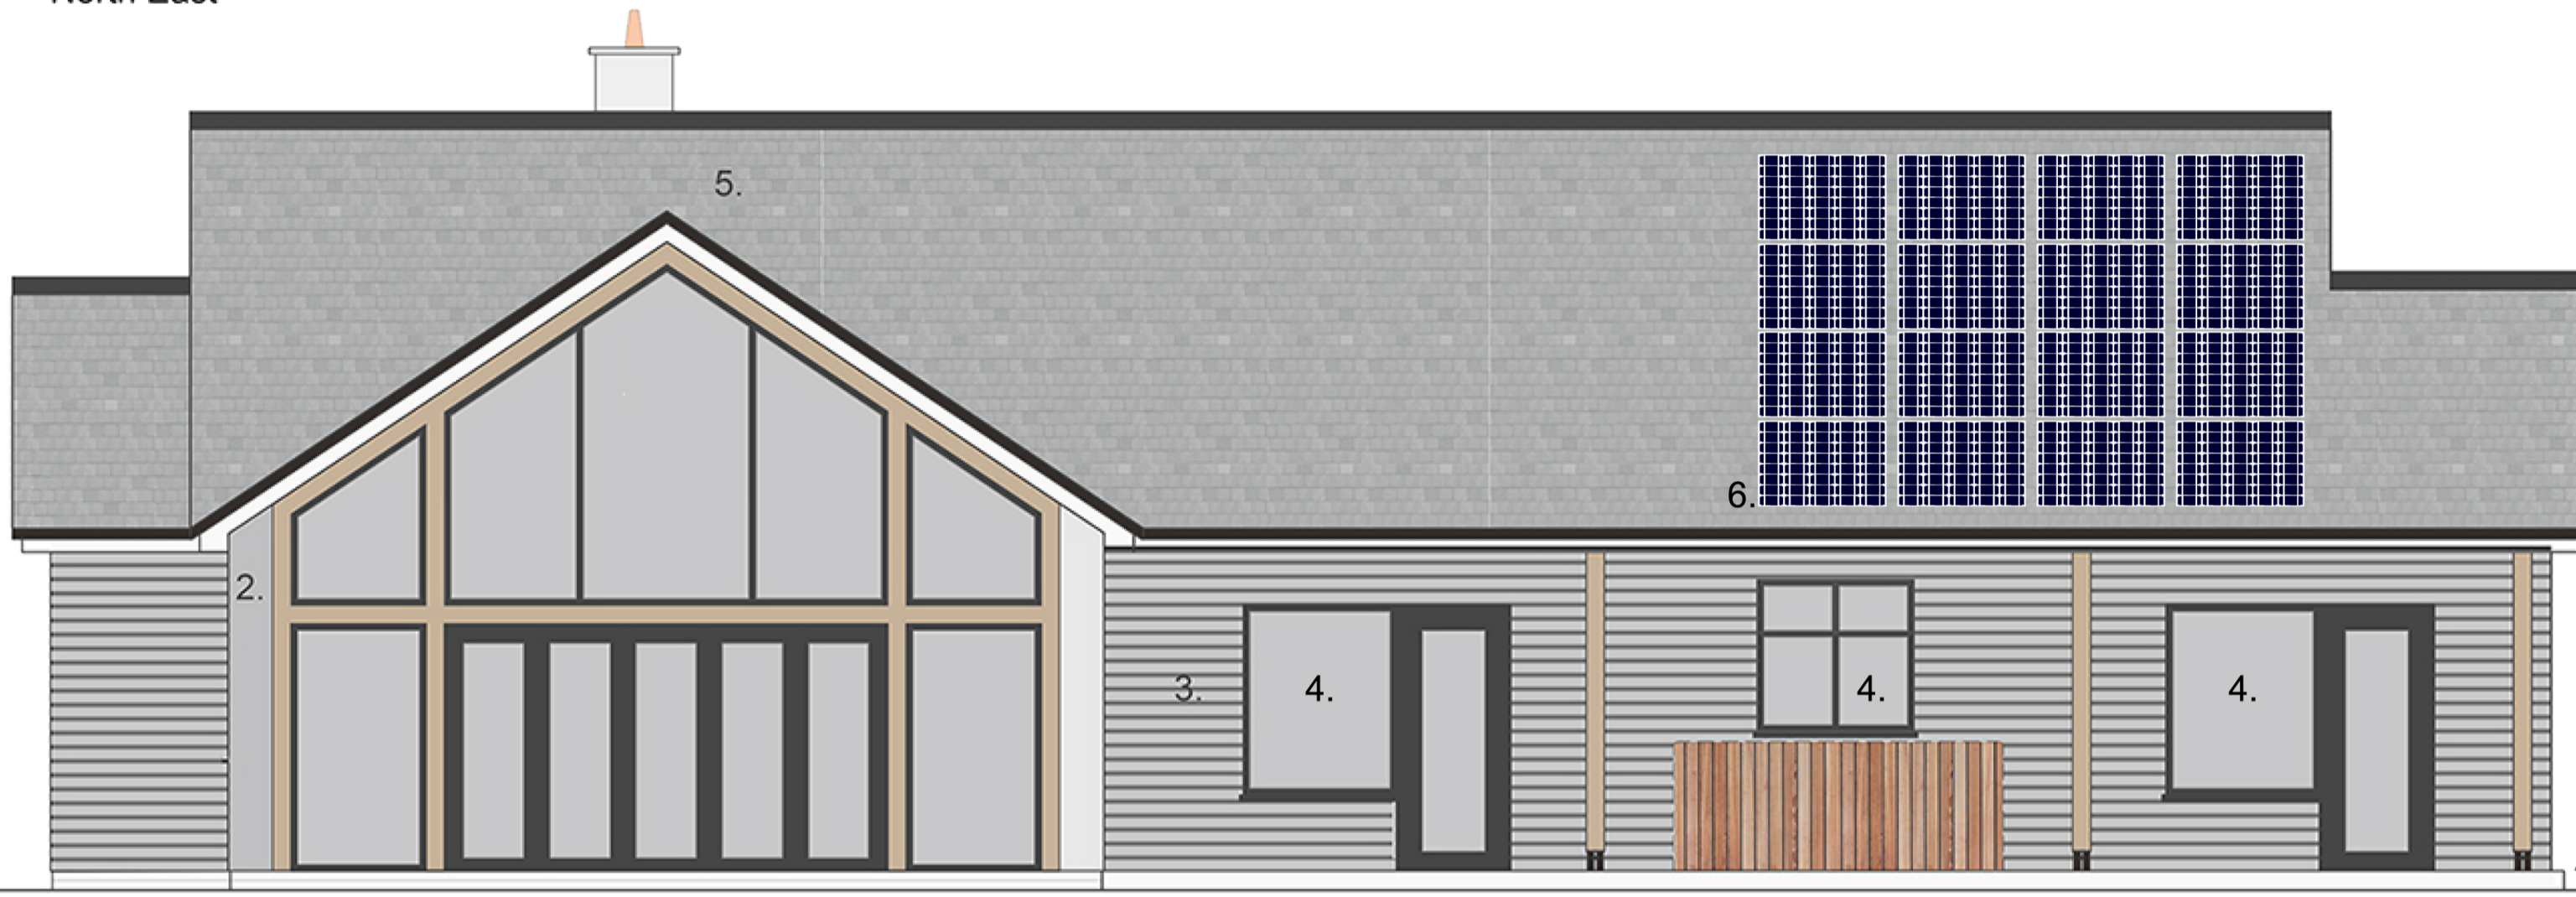

South West

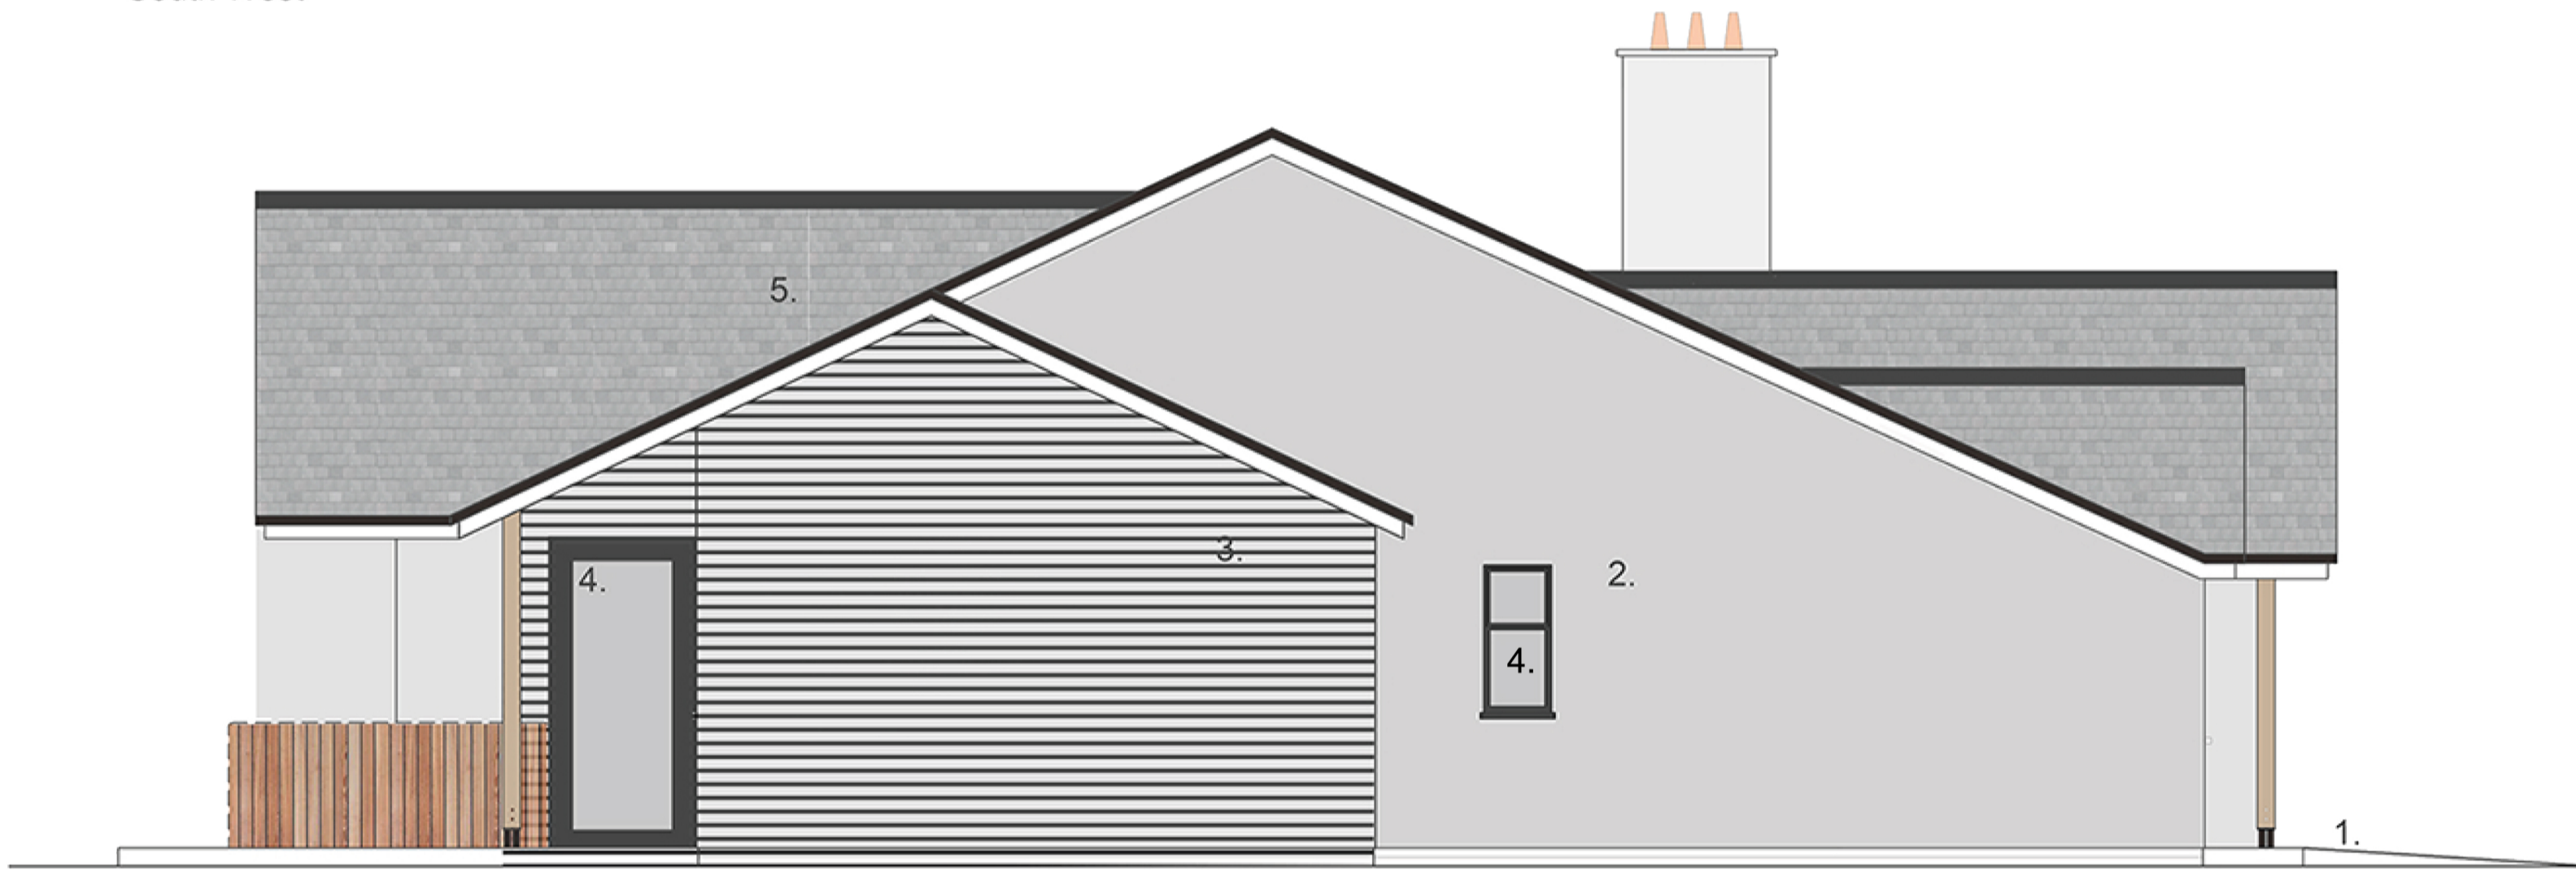

South East

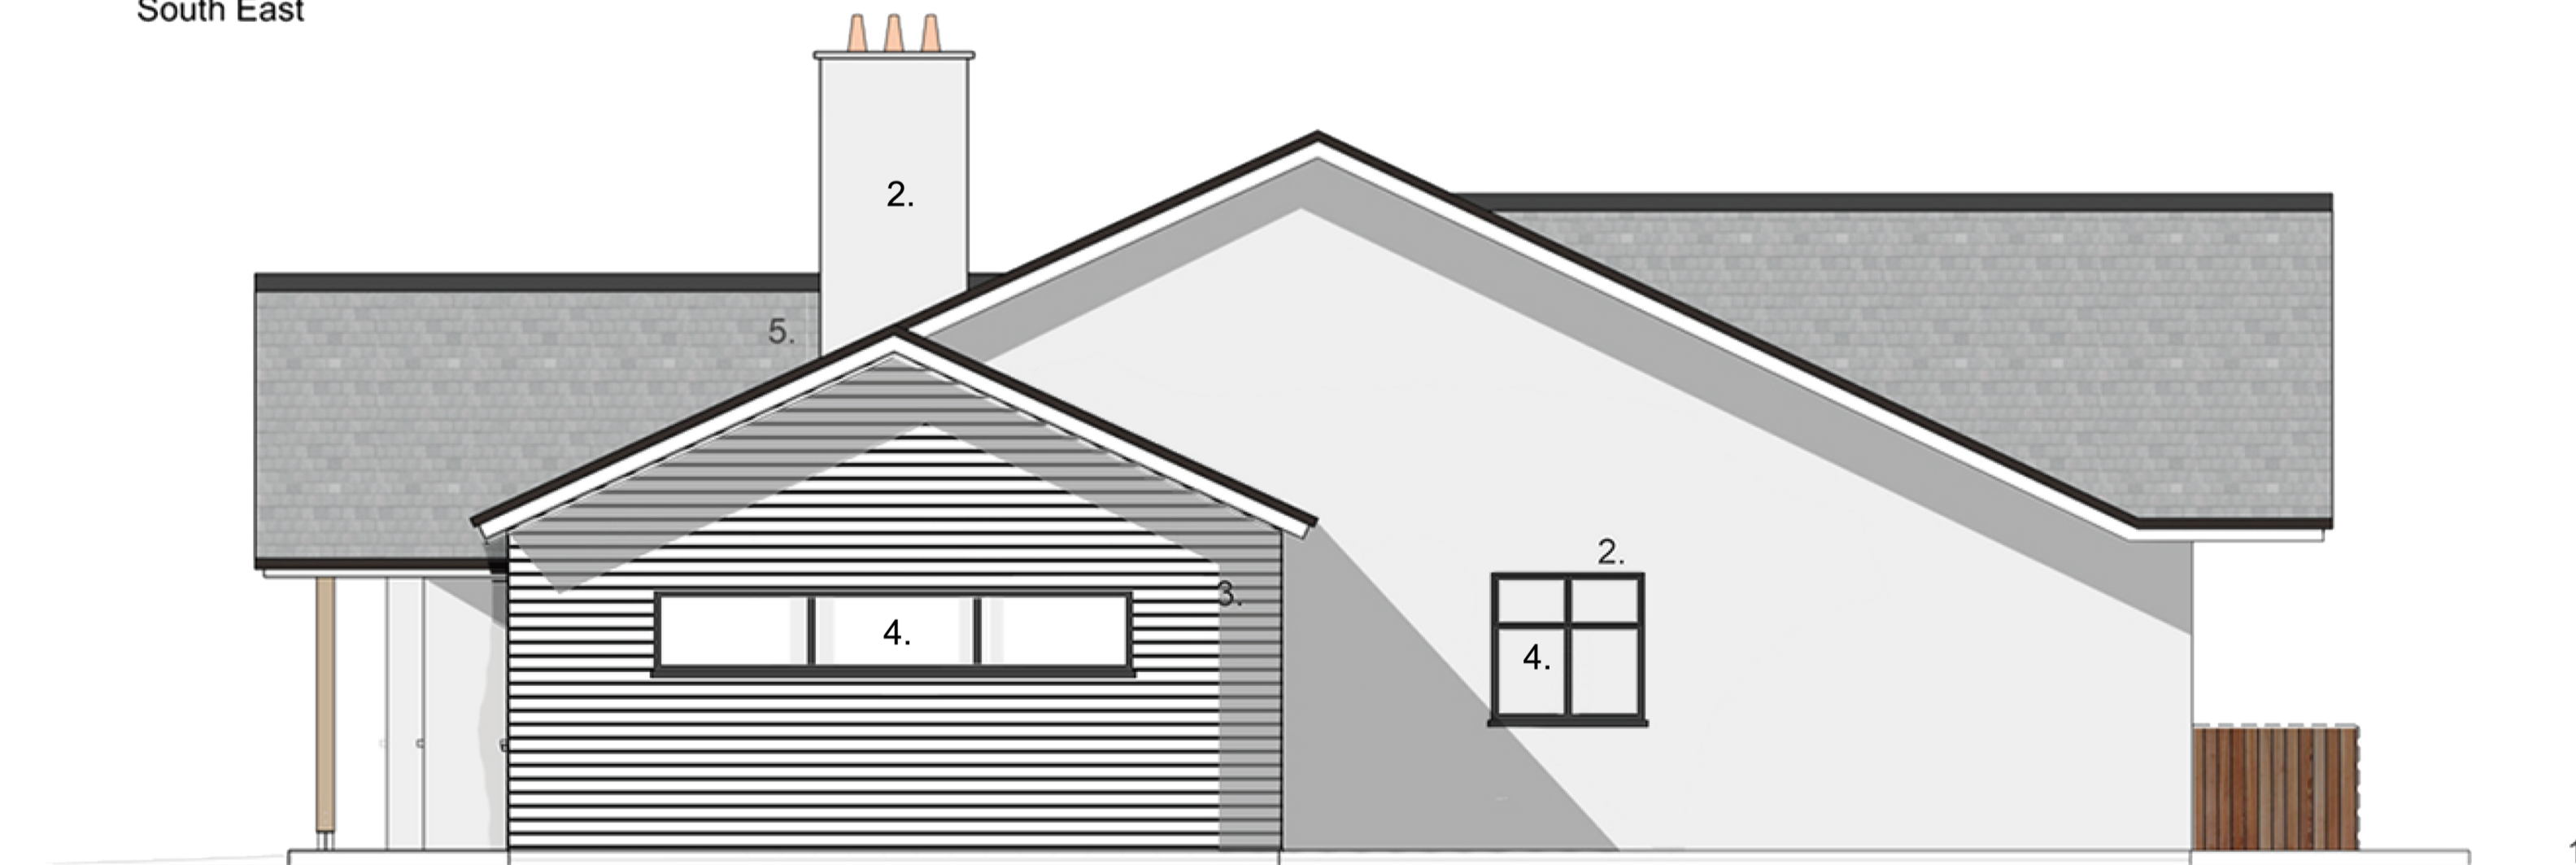

North West



Unit 12 Creykes Court
Millfields, Plymouth
PL1 3JB

Studio@ercl designs.co.uk
Tel. 01752 223 686

Client:
Graham & Moira Johnson

Project:
4A Delgany Drive

Drawing:
Proposed Elevations

Scale: 1:50/100 @ A 1 Drwn: EWD

Number: **2016-35-PL-006A**