




Front Elevation

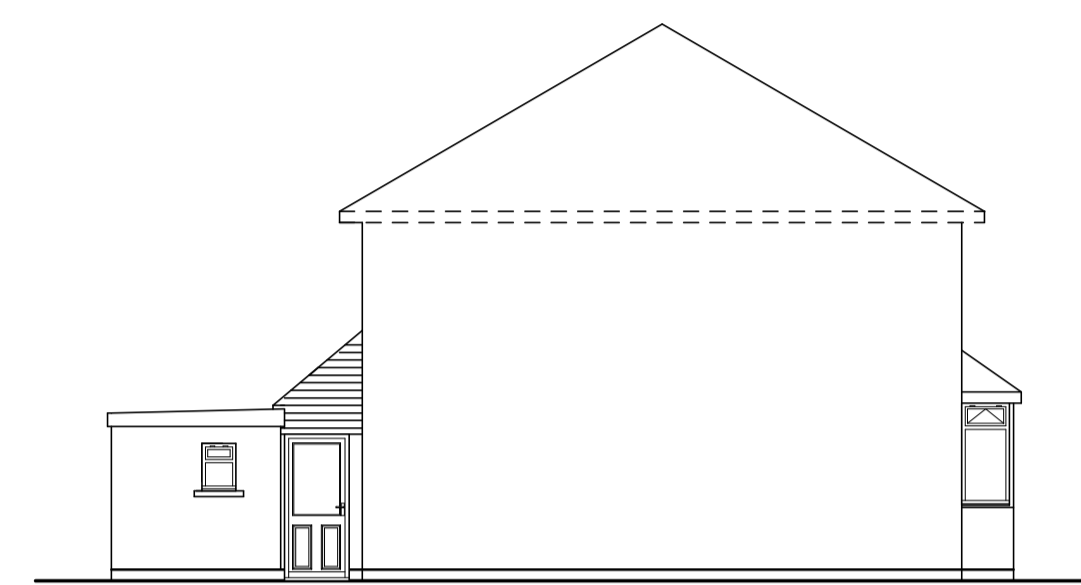


Side Elevation

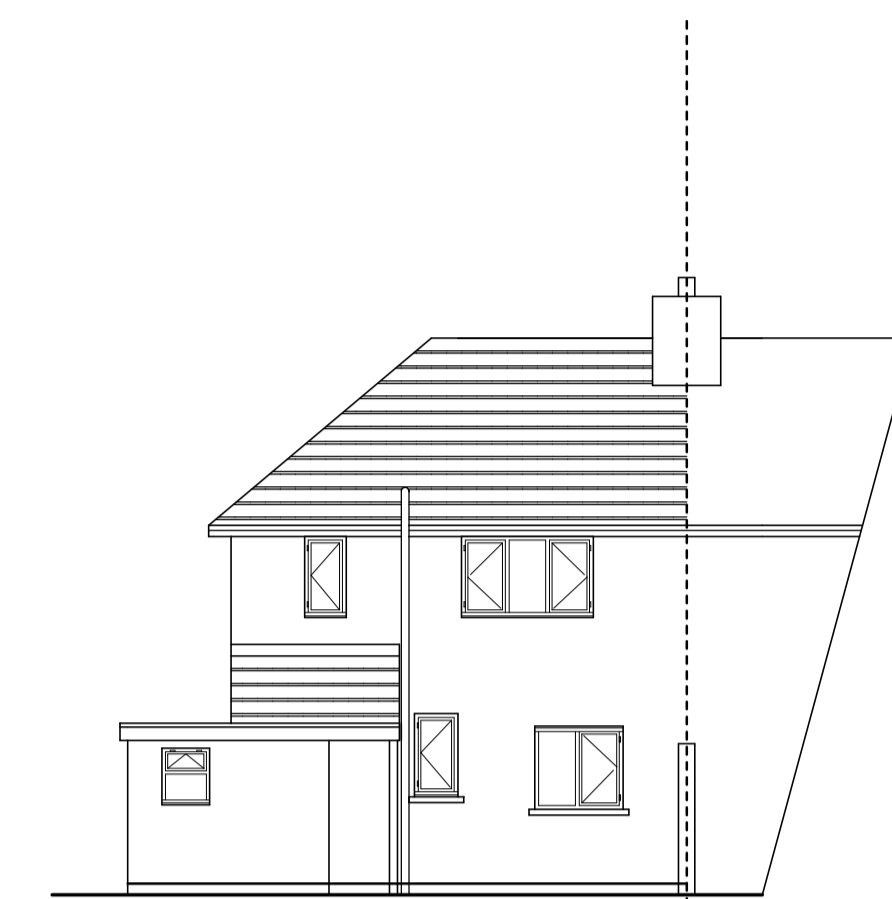


Rear Elevation

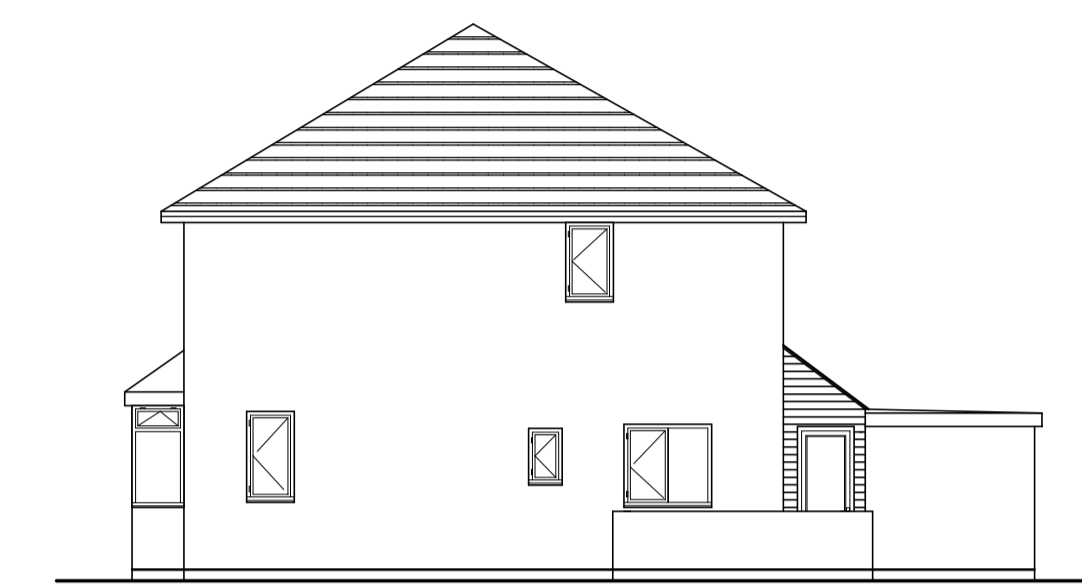

Side Elevation

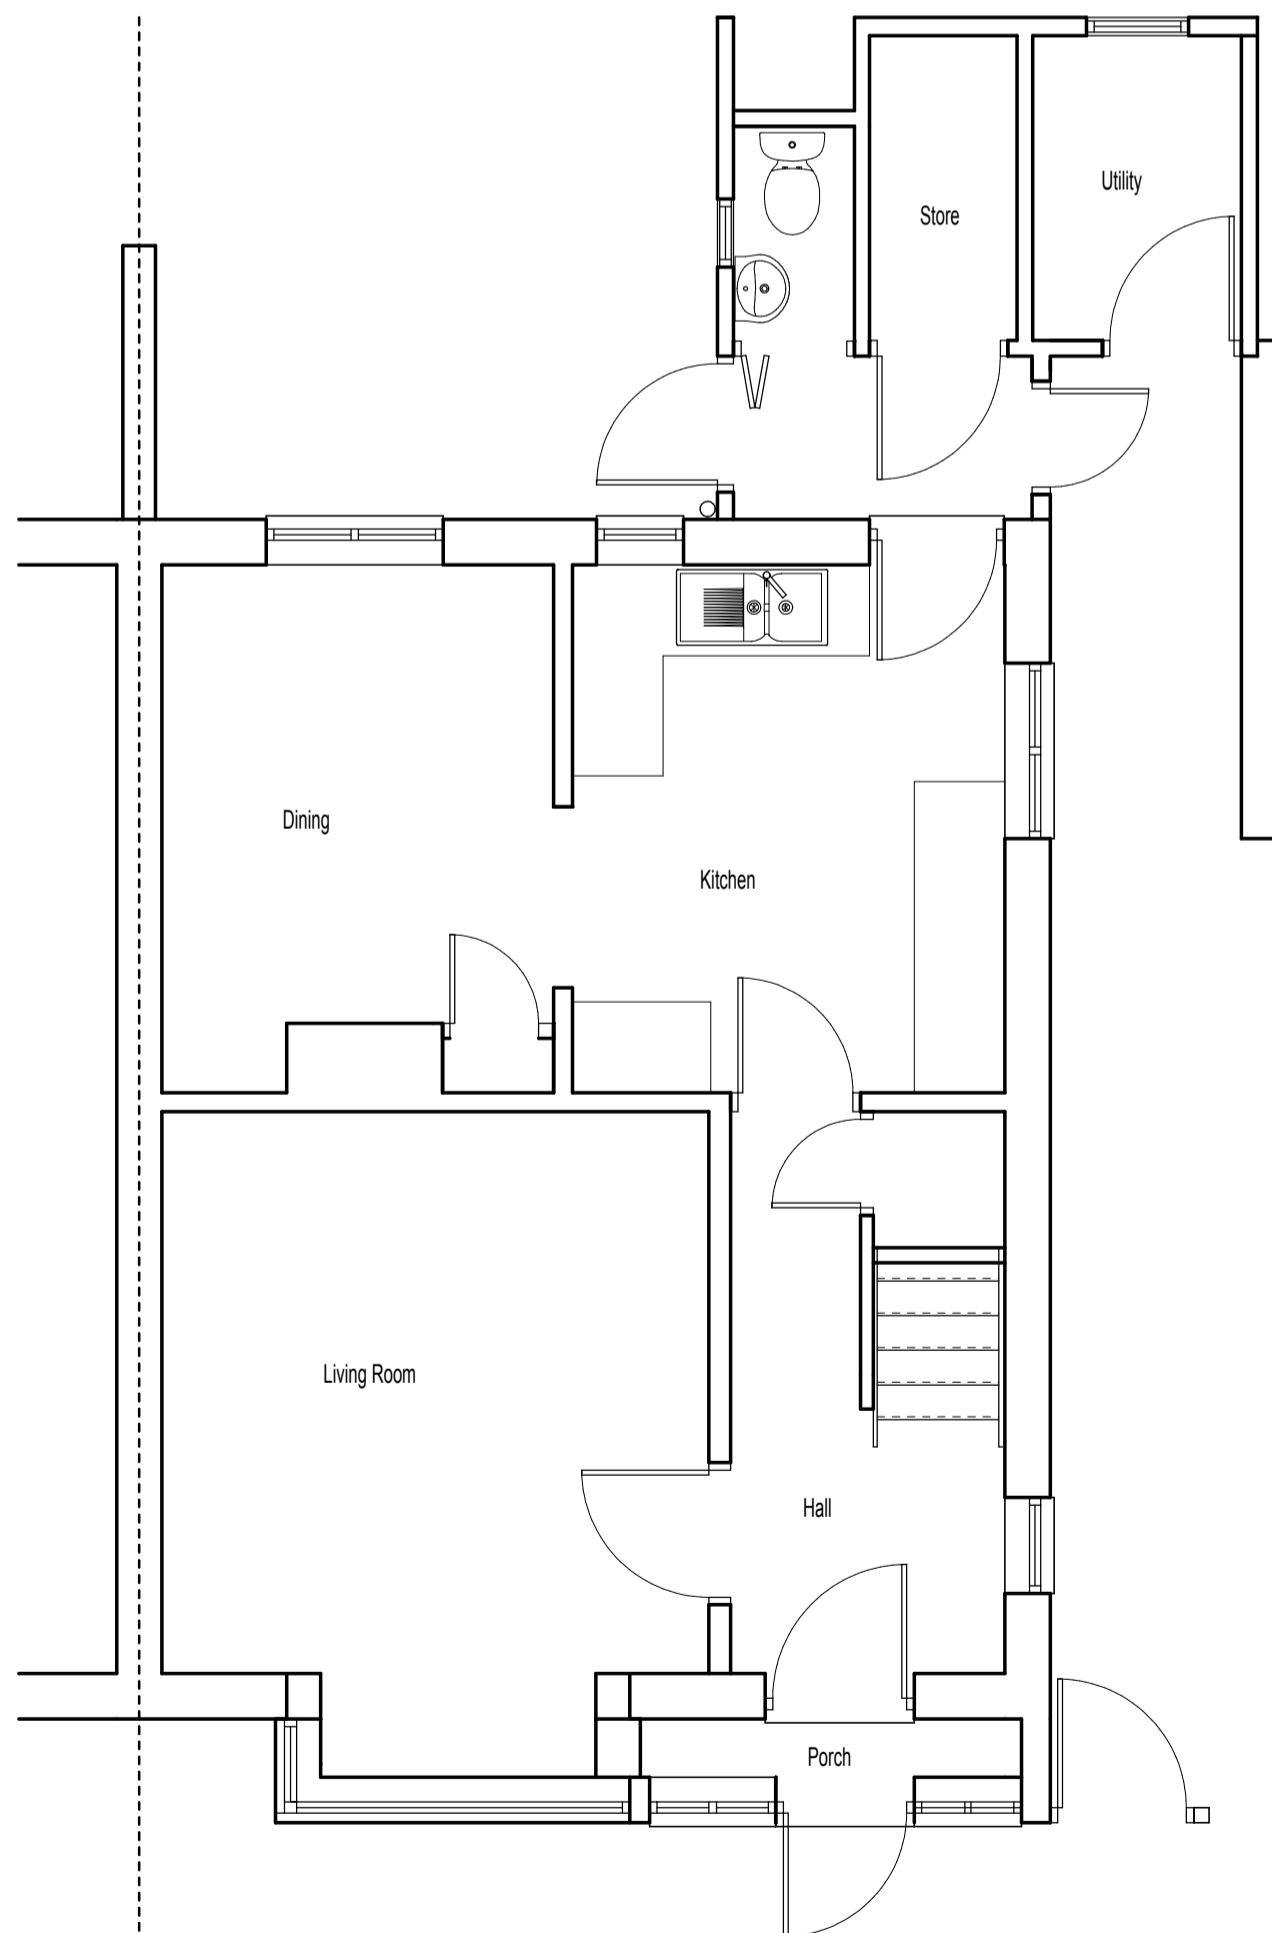

Ground Floor Plan

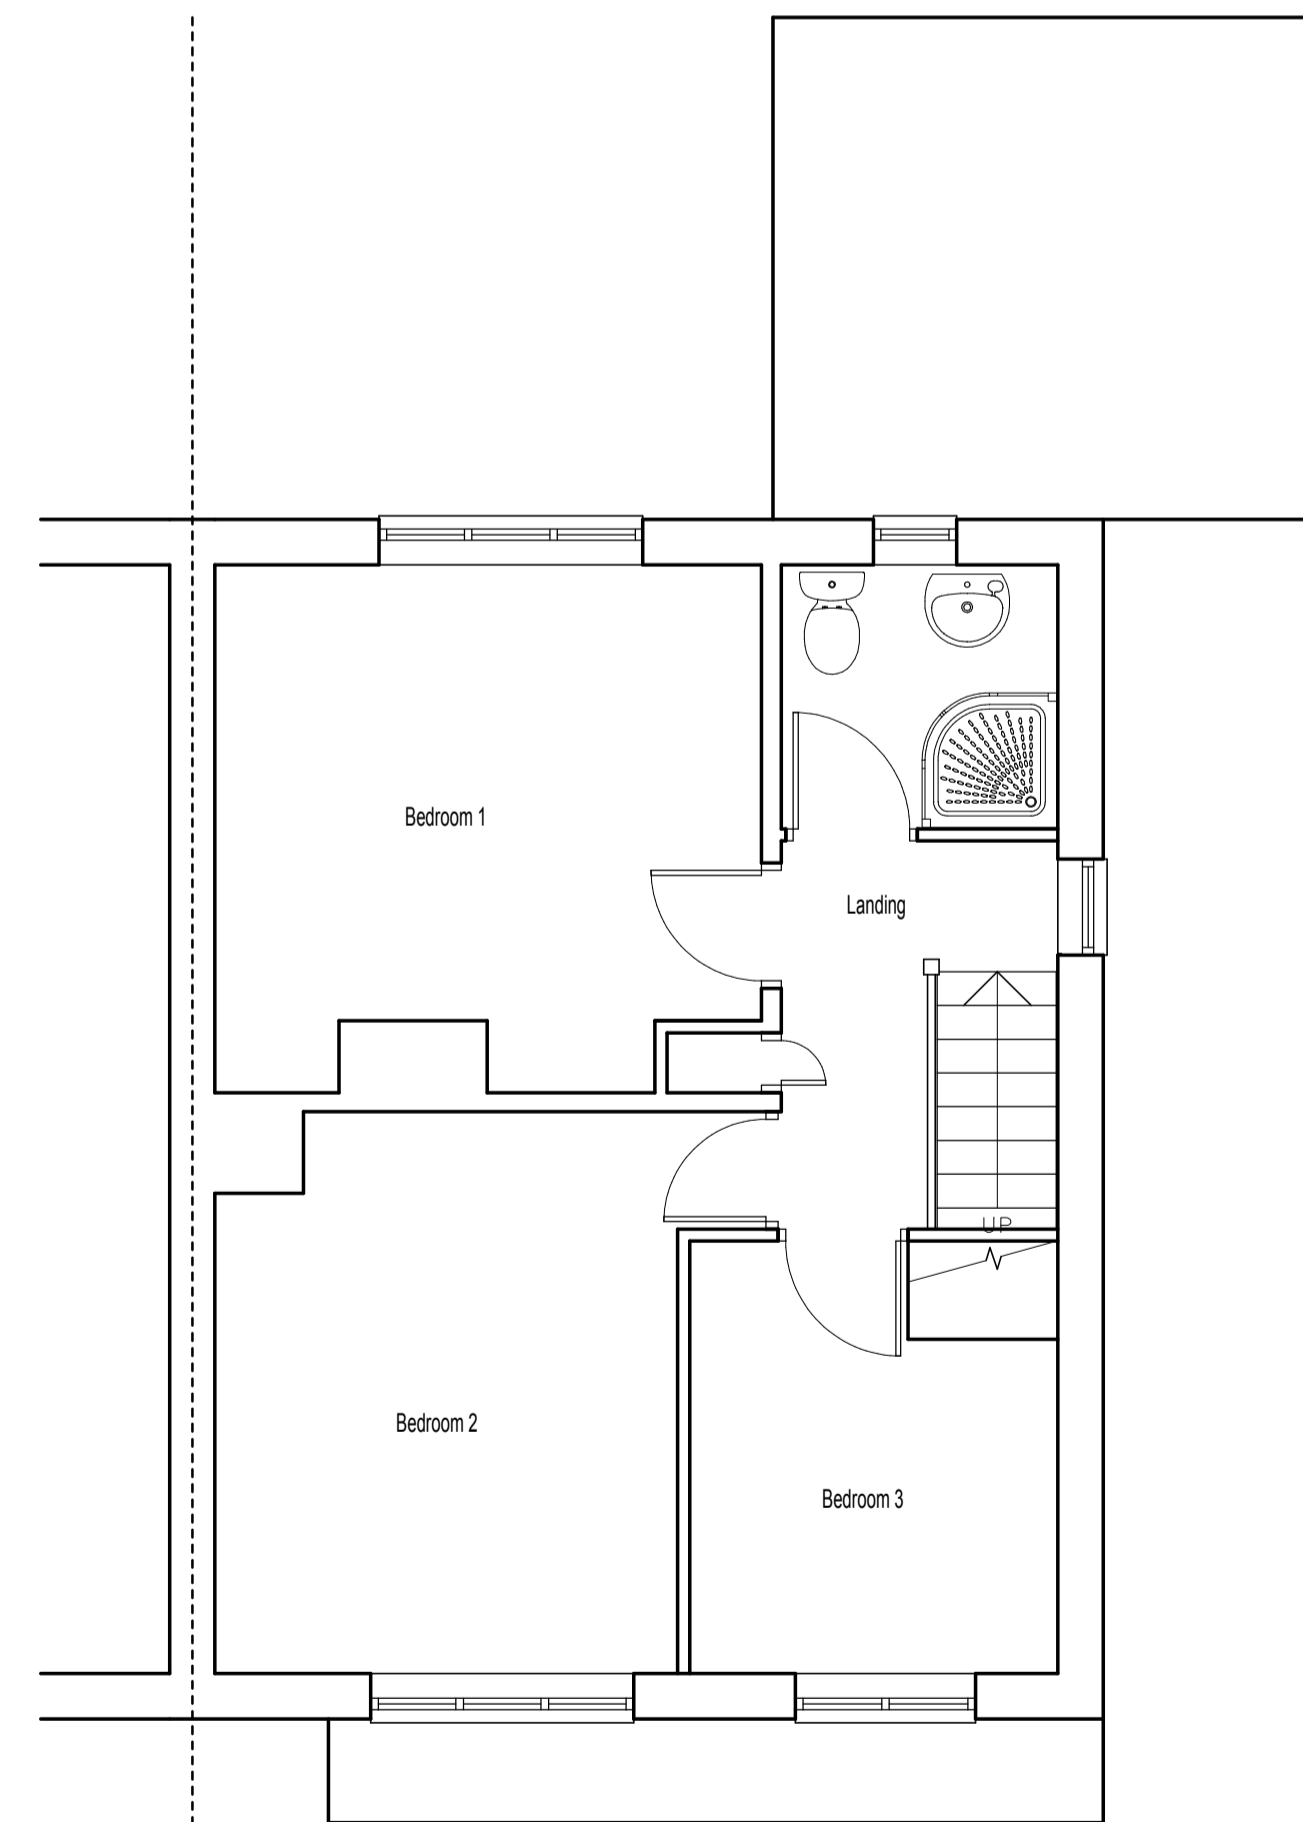

First Floor Plan

revision	
scale	1:50 1:100
drawn	JOS
date	02/2021
client	

Maythorn Developments Ltd

Proposed Additional Residential Unit:
 36 Wood End Road, Wednesfield

Survey

21 44 01

STONELEIGH ARCHITECTURAL SERVICES LTD.

SUITE F, MAPLE HOUSE,
 KINGSWOOD BUSINESS PARK,
 HOLYHEAD ROAD
 ALBRIGHTON, WOLVERHAMPTON
 WV7 3AU
 01902 927265