

A2




Figured dimensions only to be taken from this drawing. If in doubt ASK.

All contractors must visit the site and be responsible for taking and checking dimensions relative to this work.

The designer reserves all copyright of this drawing and design and it must not be copied or reproduced without his or her formal written consent.

© Stoneleigh Architectural Services 2019.

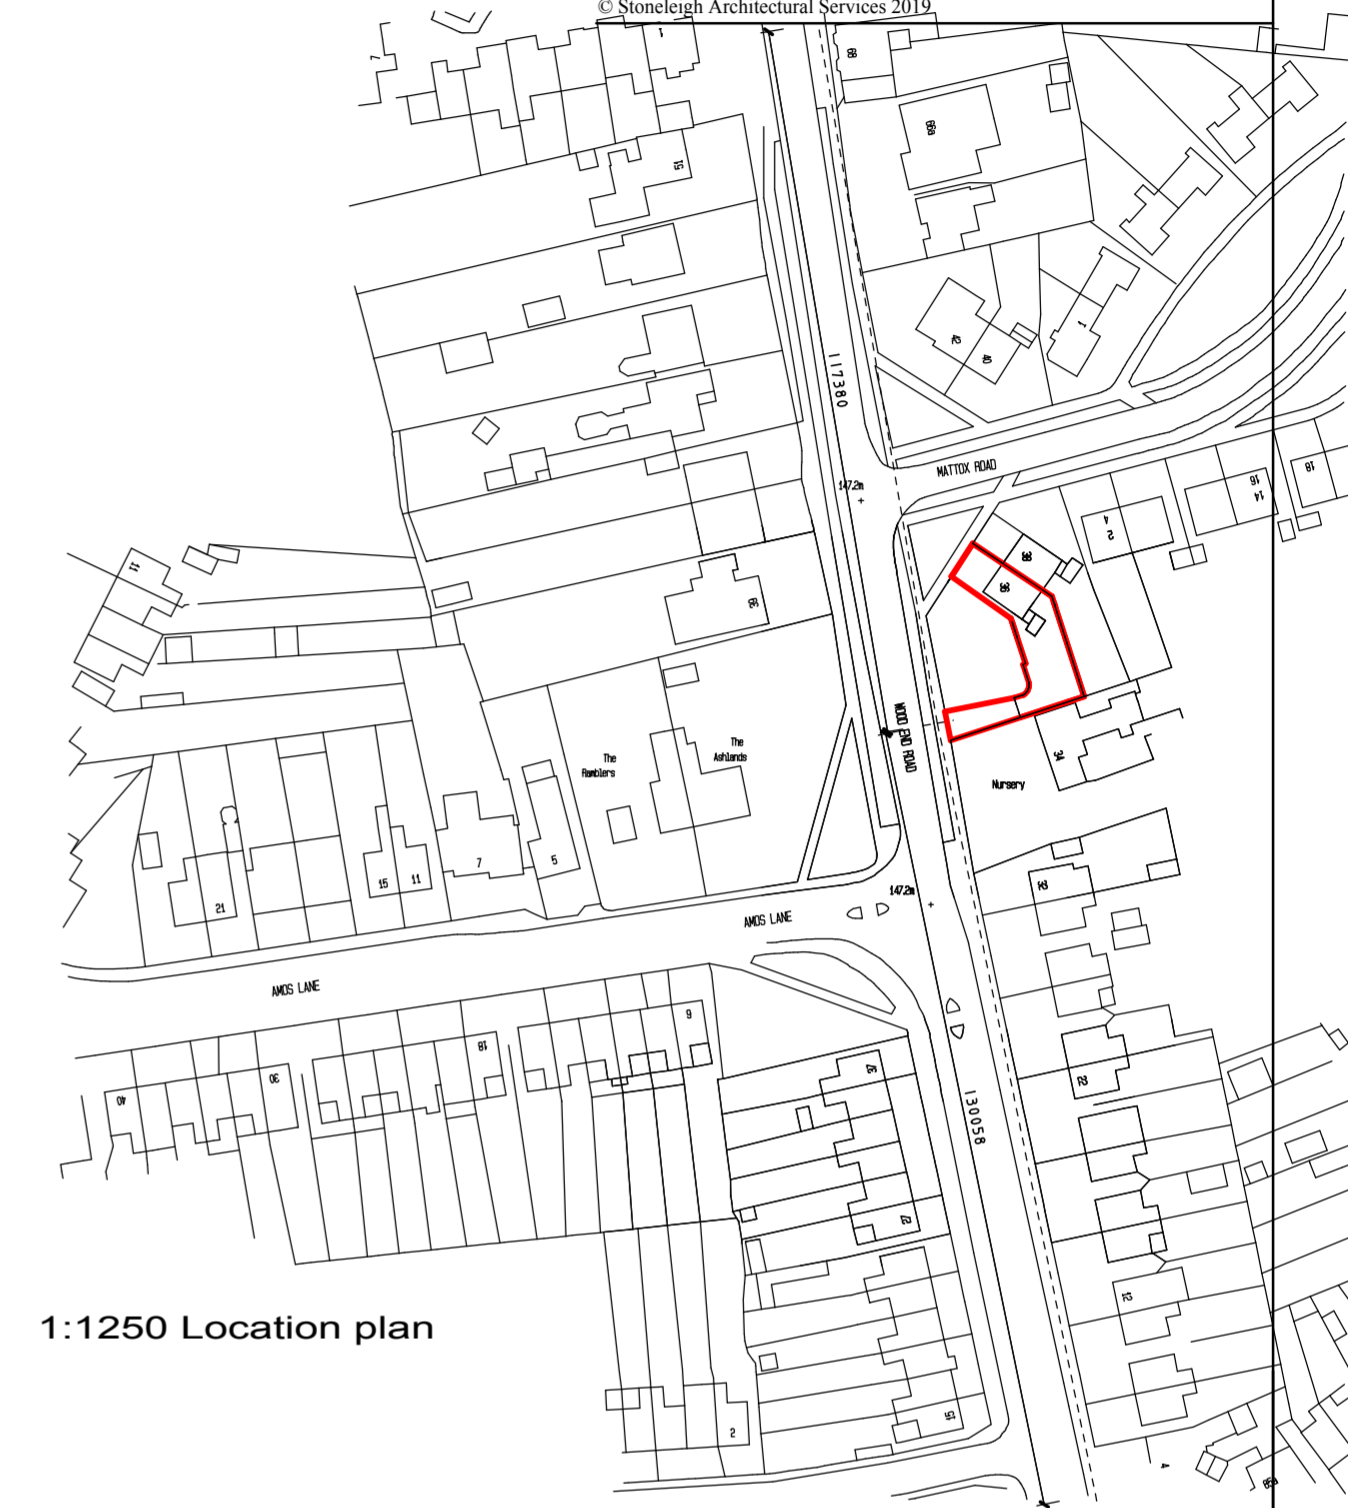

1:1250 Location plan

scale 1:1250 1:200
 drawn JOS
 date 02/2021
 client

Maythorn Developments Ltd

job
 Proposed Residential Scheme:
 36 Wood End Road, Wednesfield,
 WV11 1NR

drawing
 Location and Block Plan

no.
 21 44 03

STONELEIGH ARCHITECTURAL SERVICES LTD.

SUITE F, MAPLE HOUSE,
 KINGSWOOD BUSINESS PARK,
 HOLYHEAD ROAD
 ALBRIGHTON, WOLVERHAMPTON
 WV7 3AU
 01902 927265