




SE ELEVATION

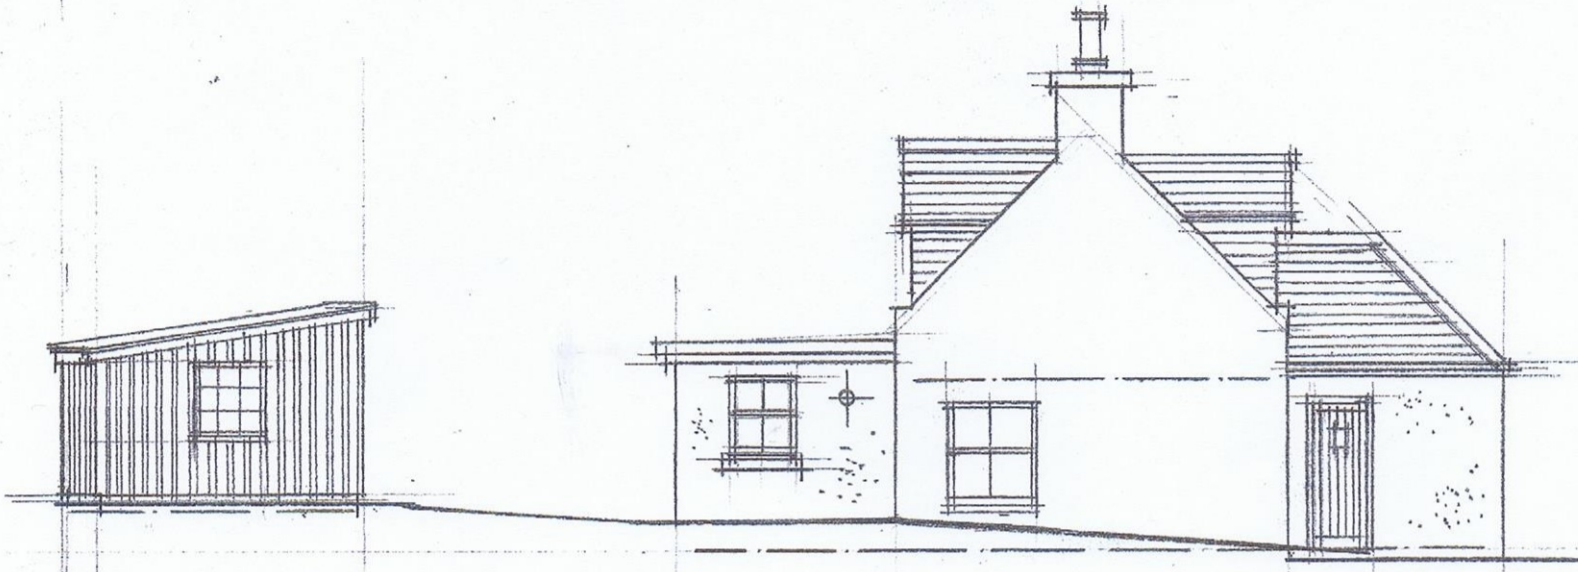

SW ELEVATION

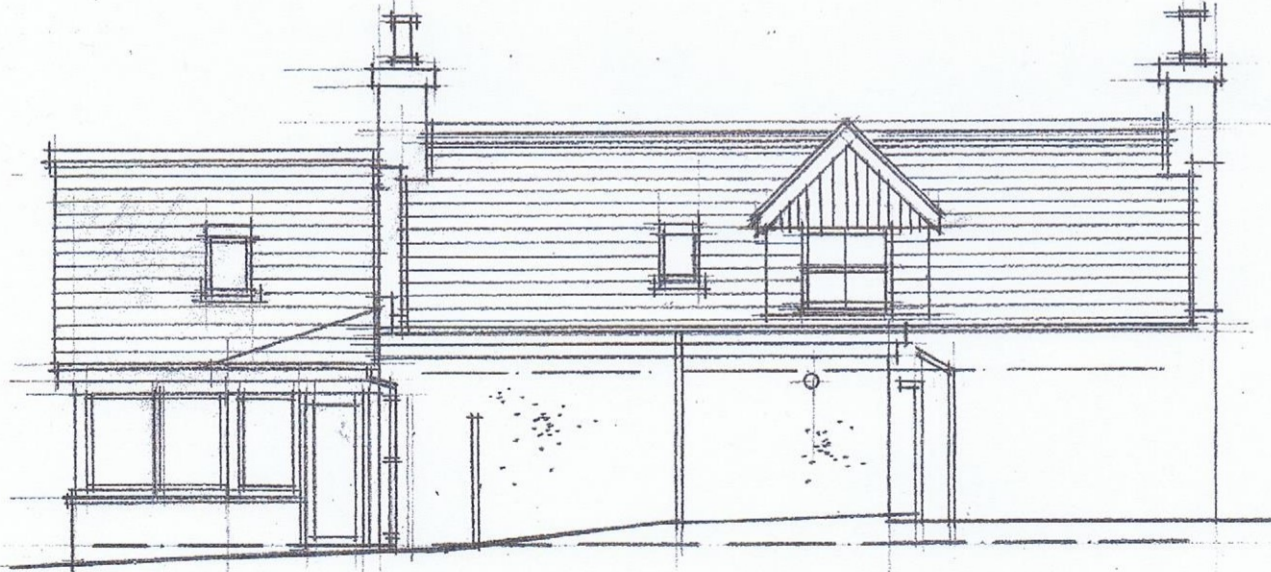

NW ELEVATION

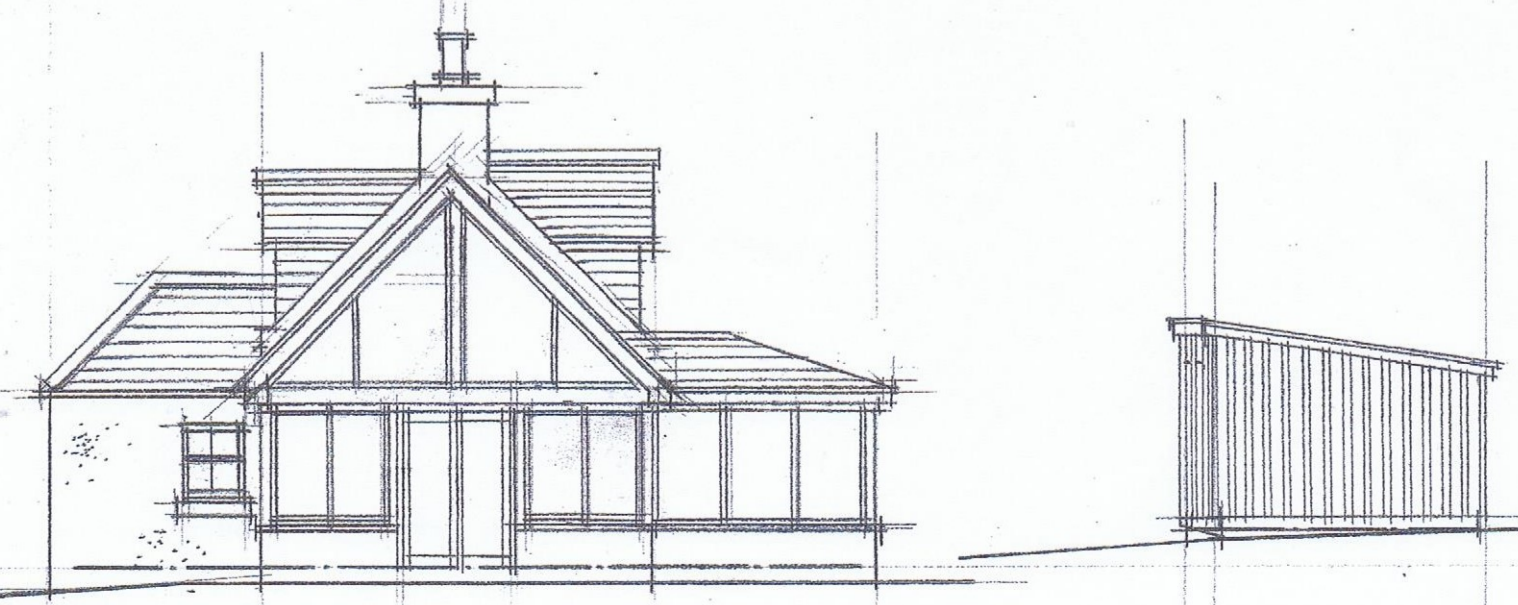

NE ELEVATION

SCALE 1:100

GLEN A STRACHAN
 architect

6 The Quay Newburgh Aberdeenshire
 AB41 6DA 01358 788056
 e-mail gstrachanarch@aol.com

Alterations at
 Balnacroft Cottage
 Crathie

For Drs N & P Smith

Existing Elevations

scale 1: 100 Sept 20

Drg. No. A762/04 Rev

© Glen Strachan Architect Sept 20