



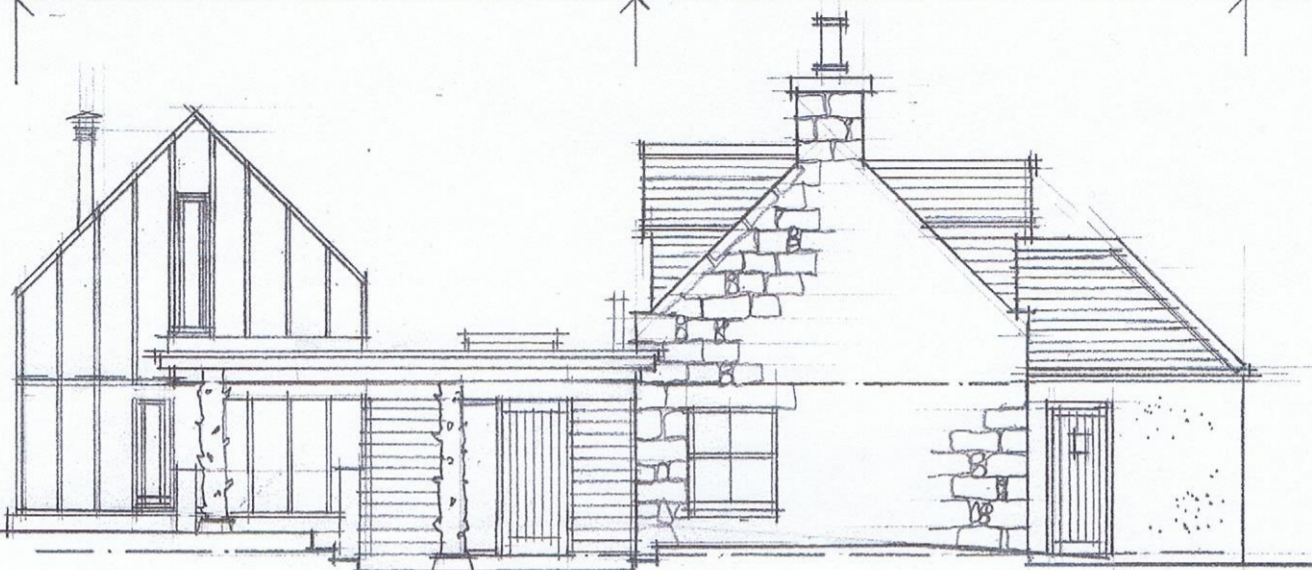

SE ELEVATION 1:100
 EXTENSION EXTRA HOUSE




SW ELEVATION 1:100
 EXTENSION

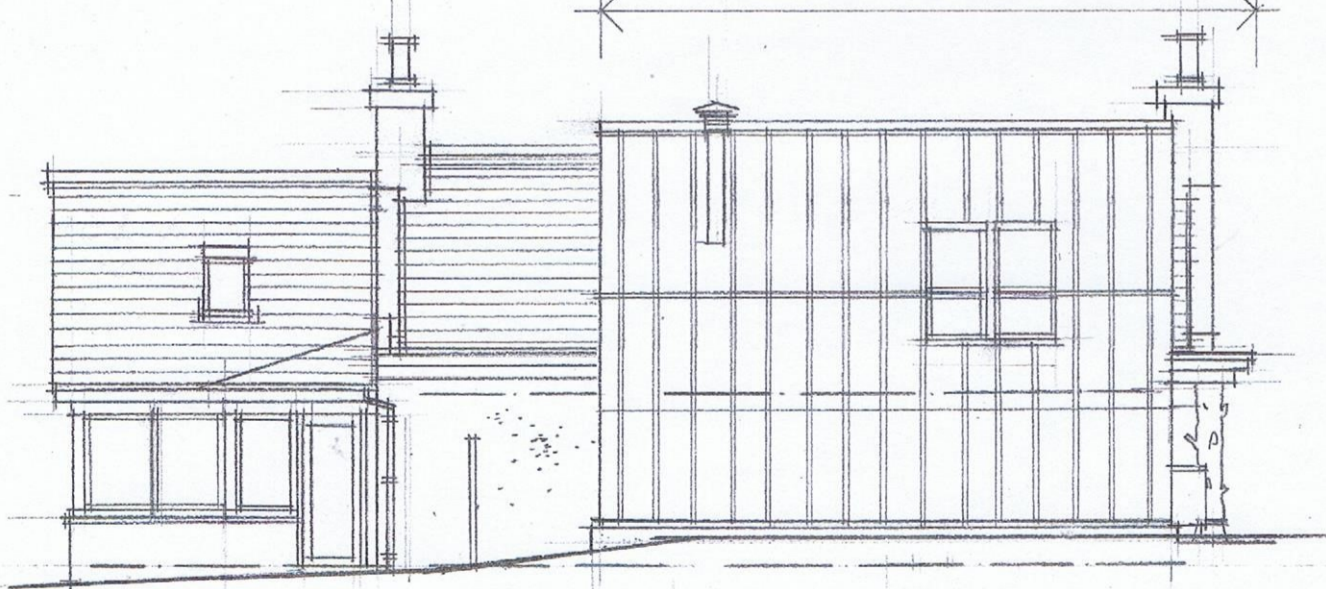

NW ELEVATION 1:100
 EXTENSION

- ROOF BLACK ZINC (PITCHED)
SINGLE PLY MEMBRANE (FLAT)
- WALLS BLACK ZINC &
STAINED TIMBER CLADDING
- WINDOW BLACK ALUMIN CLAD
TIMBER WINDOWS
- DOOR STAINED ENGINEERED
TIMBER
- COLUMNS STAINED TREE TRUNKS

NE ELEVATION 1:100

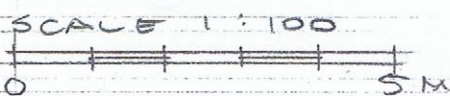

GLEN A STRACHAN
 architect

6 The Quay Newburgh Aberdeenshire
 AB41 6DA 01358 788056
 e-mail gstrachanarch@aol.com

Alterations at
 Balnacroft Cottage
 Crathie

For Drs N & P Smith

Proposed Elevations

scale 1: 100 Feb 21

Drg. No. A762/09 Rev

© Glen Strachan Architect Feb 21