



PROPOSED NEW PORCH, 20 LANCASTER ROAD, BLENHEIM PARK
Plan - Scale - 1:50@A3
Dwg no. 21/01/01

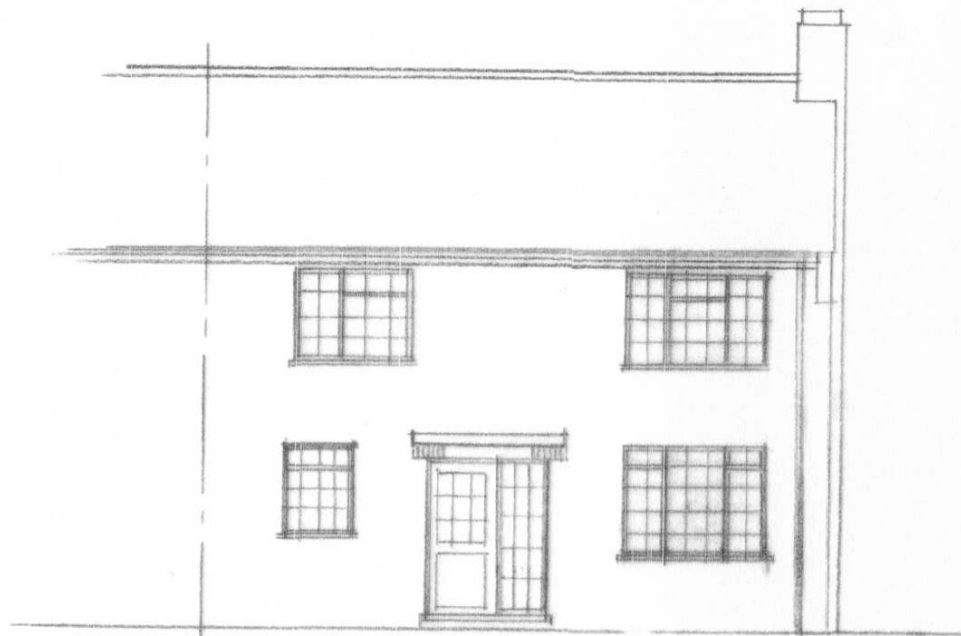

FRONT
EXISTING

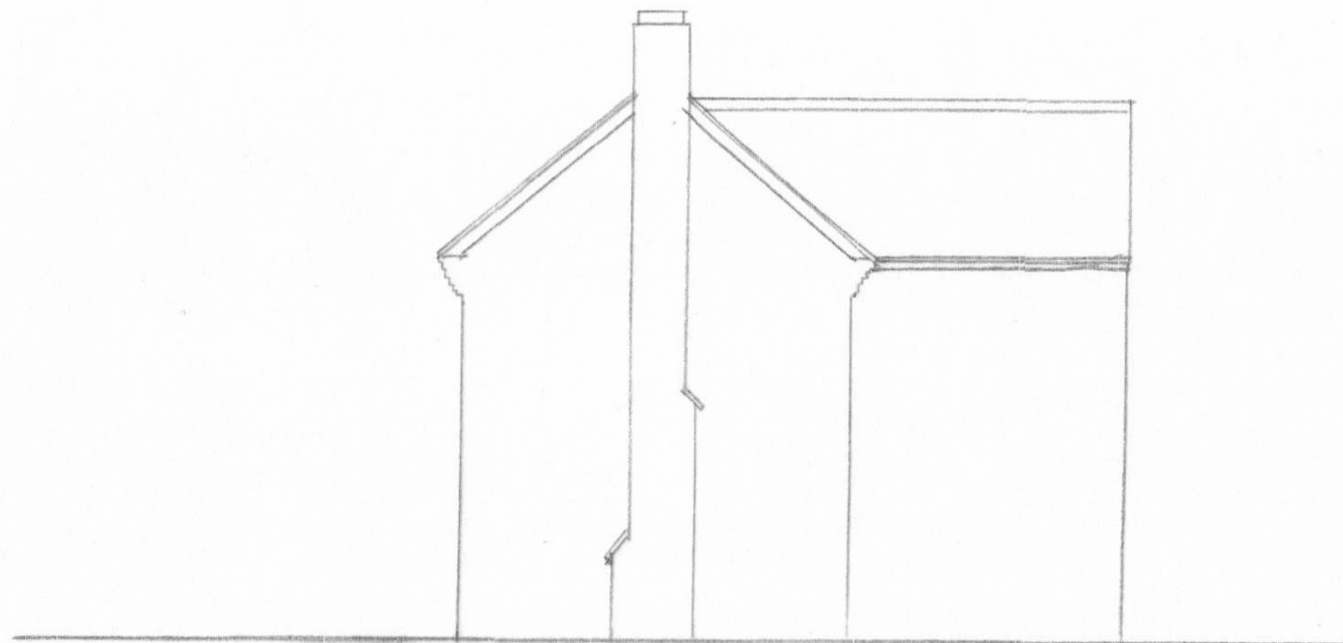


SIDE



FRONT
PROPOSED


MATERIALS
WALLS - RED BRICK AS EXISTING
ROOF - PLAIN TILES AS EXISTING

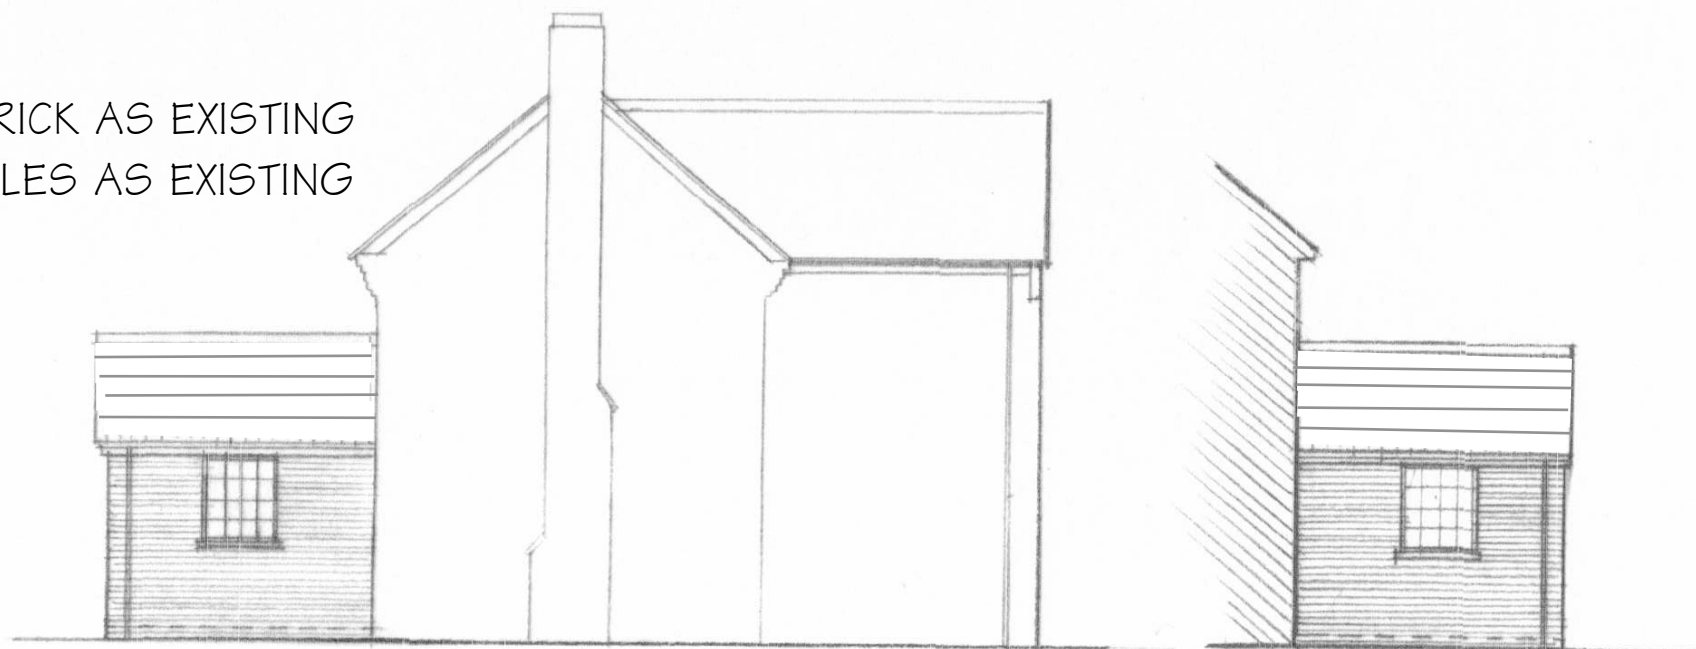

SIDE

SIDE

PROPOSED NEW PORCH, 20 LANCASTER ROAD, BLENHEIM PARK
Existing and Proposed Elevations - Scale - 1:100@A3
Dwg no. 21/01/02

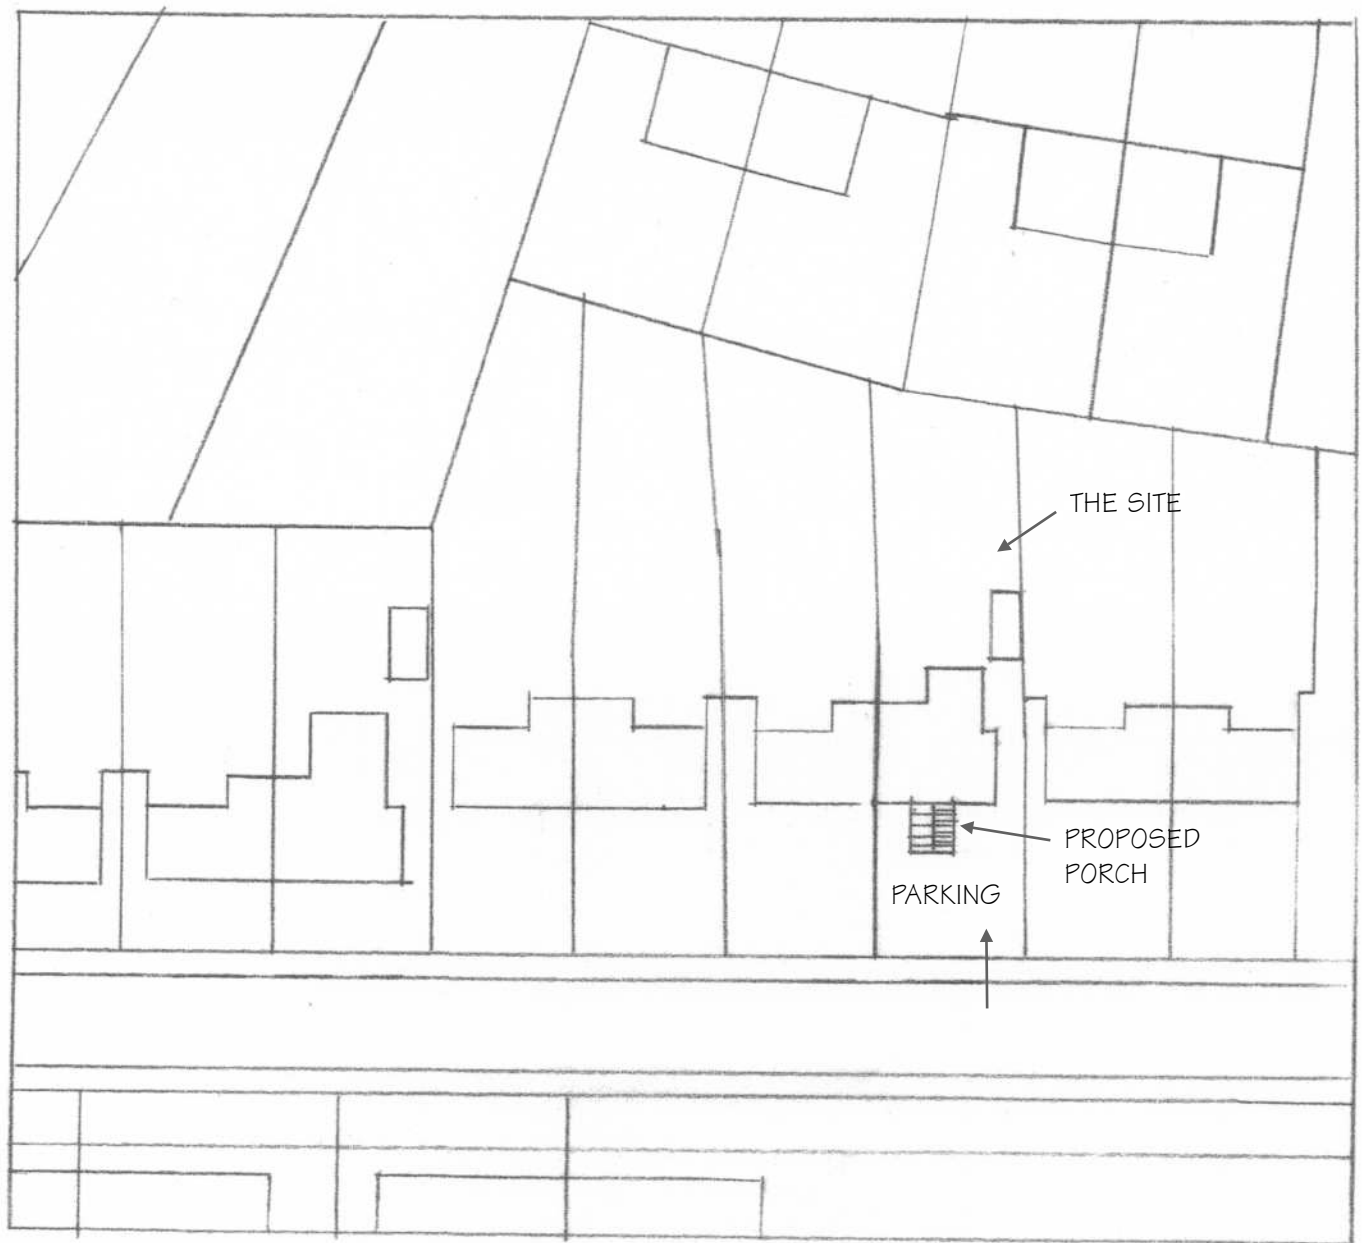

BLOCK PLAN

PROPOSED NEW PORCH, 20 LANCASTER ROAD, BLENHEIM PARK

Location Plan - Scale - 1:500@A4

Dwg no. 21/01/03