


FRONT
EXISTING




SIDE

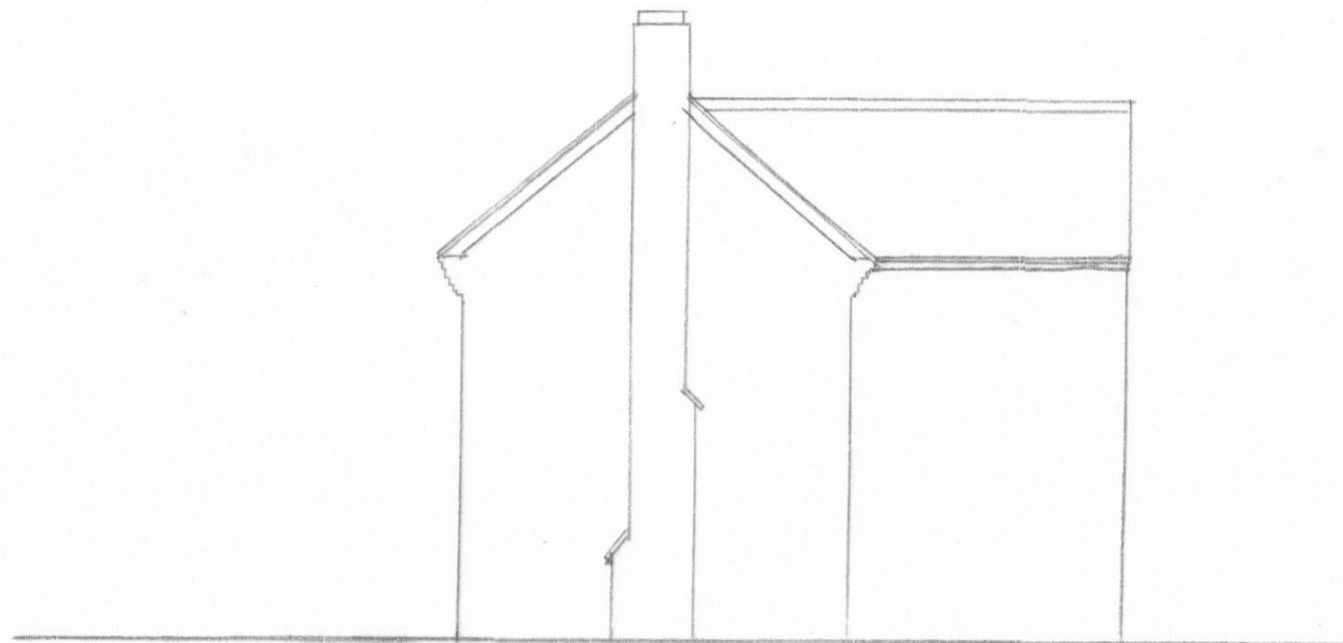

FRONT
PROPOSED

MATERIALS
WALLS - RED BRICK AS EXISTING
ROOF - PLAIN TILES AS EXISTING

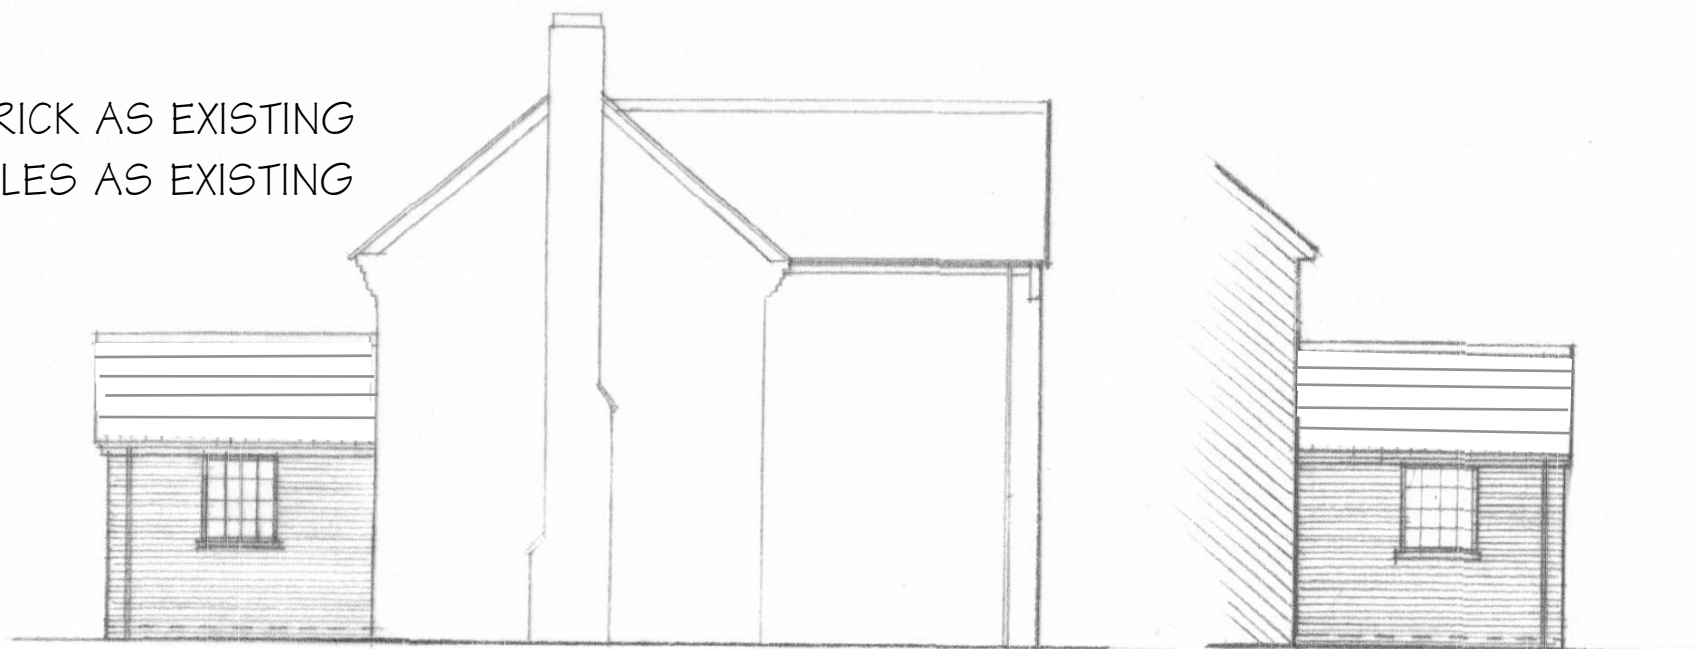

SIDE

SIDE

PROPOSED NEW PORCH, 20 LANCASTER ROAD, BLENHEIM PARK
Existing and Proposed Elevations - Scale - 1:100@A3
Dwg no. 21/01/02