
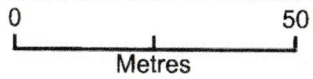


# Centre Paws Canine pool

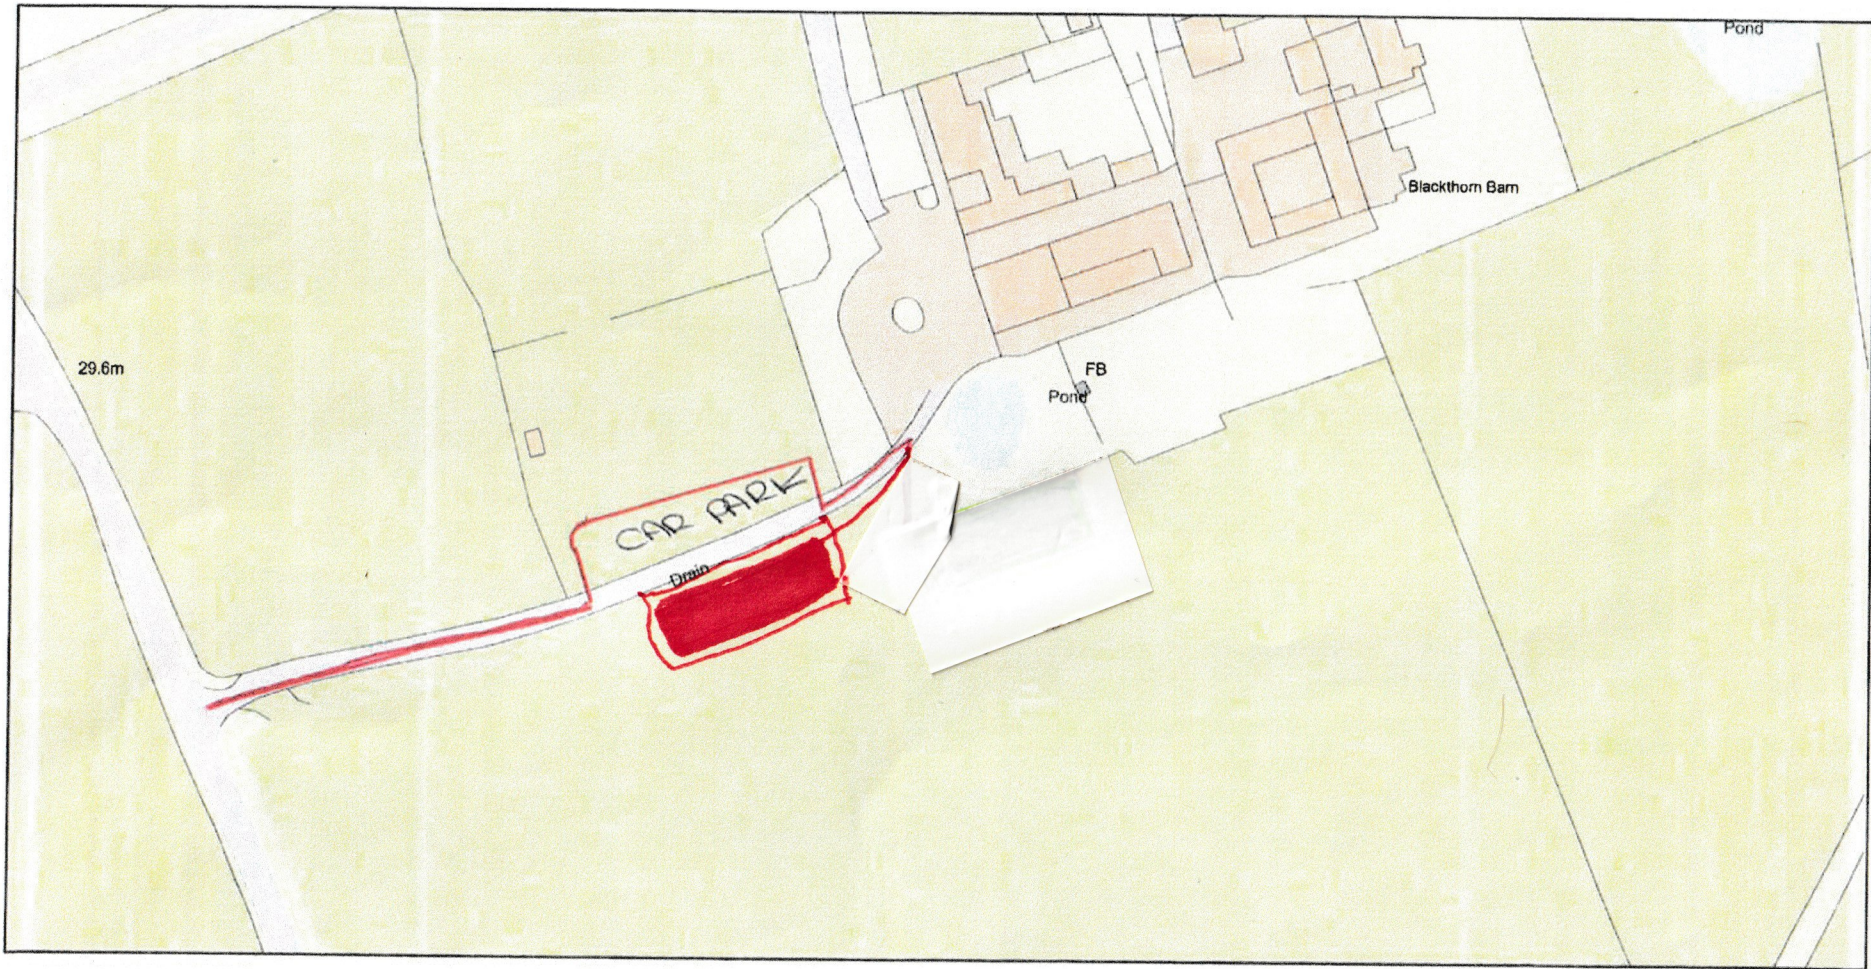

Plan Produced for:

Date Produced:

Plan Number/Project ID:

Scale: 1:1250 @ A4

