



Copyright This drawing is the property of Maylands Consulting. Its copyright and design content is reserved by them and the drawing is issued on the condition that it is not copied, reproduced, retained or disclosed to any other unauthorised person, either wholly or in part without the consent in writing of Maylands Consulting. Do not scale this drawing.



Verify all dimensions on site before commencing any work or preparing any shop drawings. All dimensions are in mm unless otherwise stated. Report any alterations or omissions to the Architect. This drawing incorporates information from other professions. Maylands Consulting cannot accept responsibility for the integrity or accuracy of such information. Any clarification and/or additions that are required appertaining to such information should be sought from the relevant party or their appointed representative.

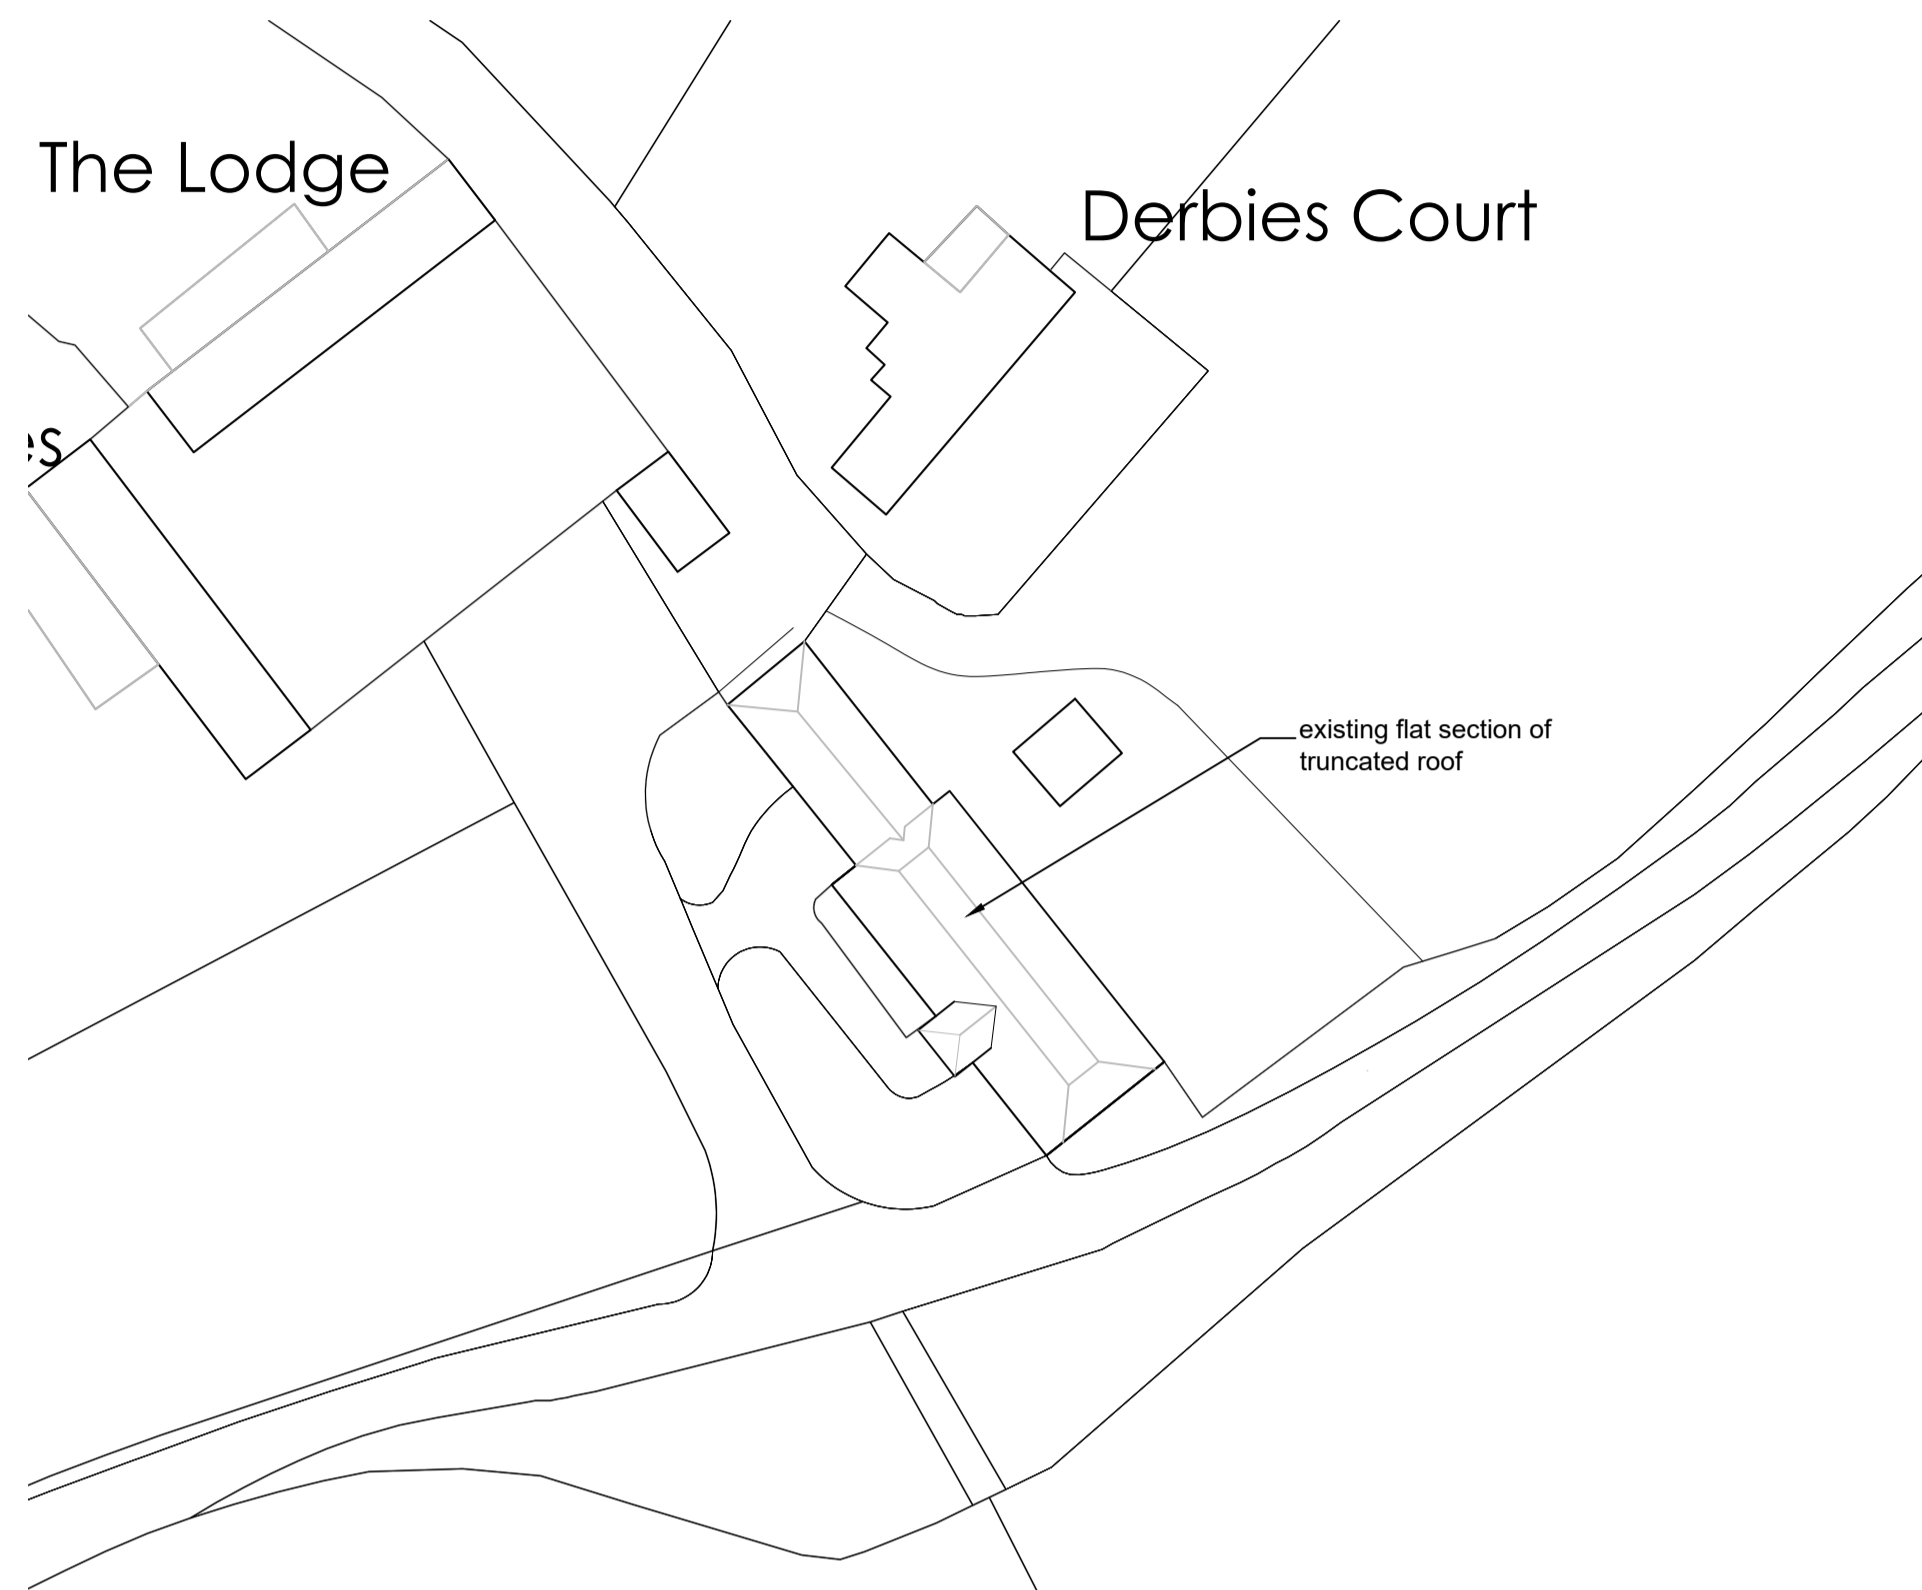


Existing Block Plan
scale 1:500 @ A1

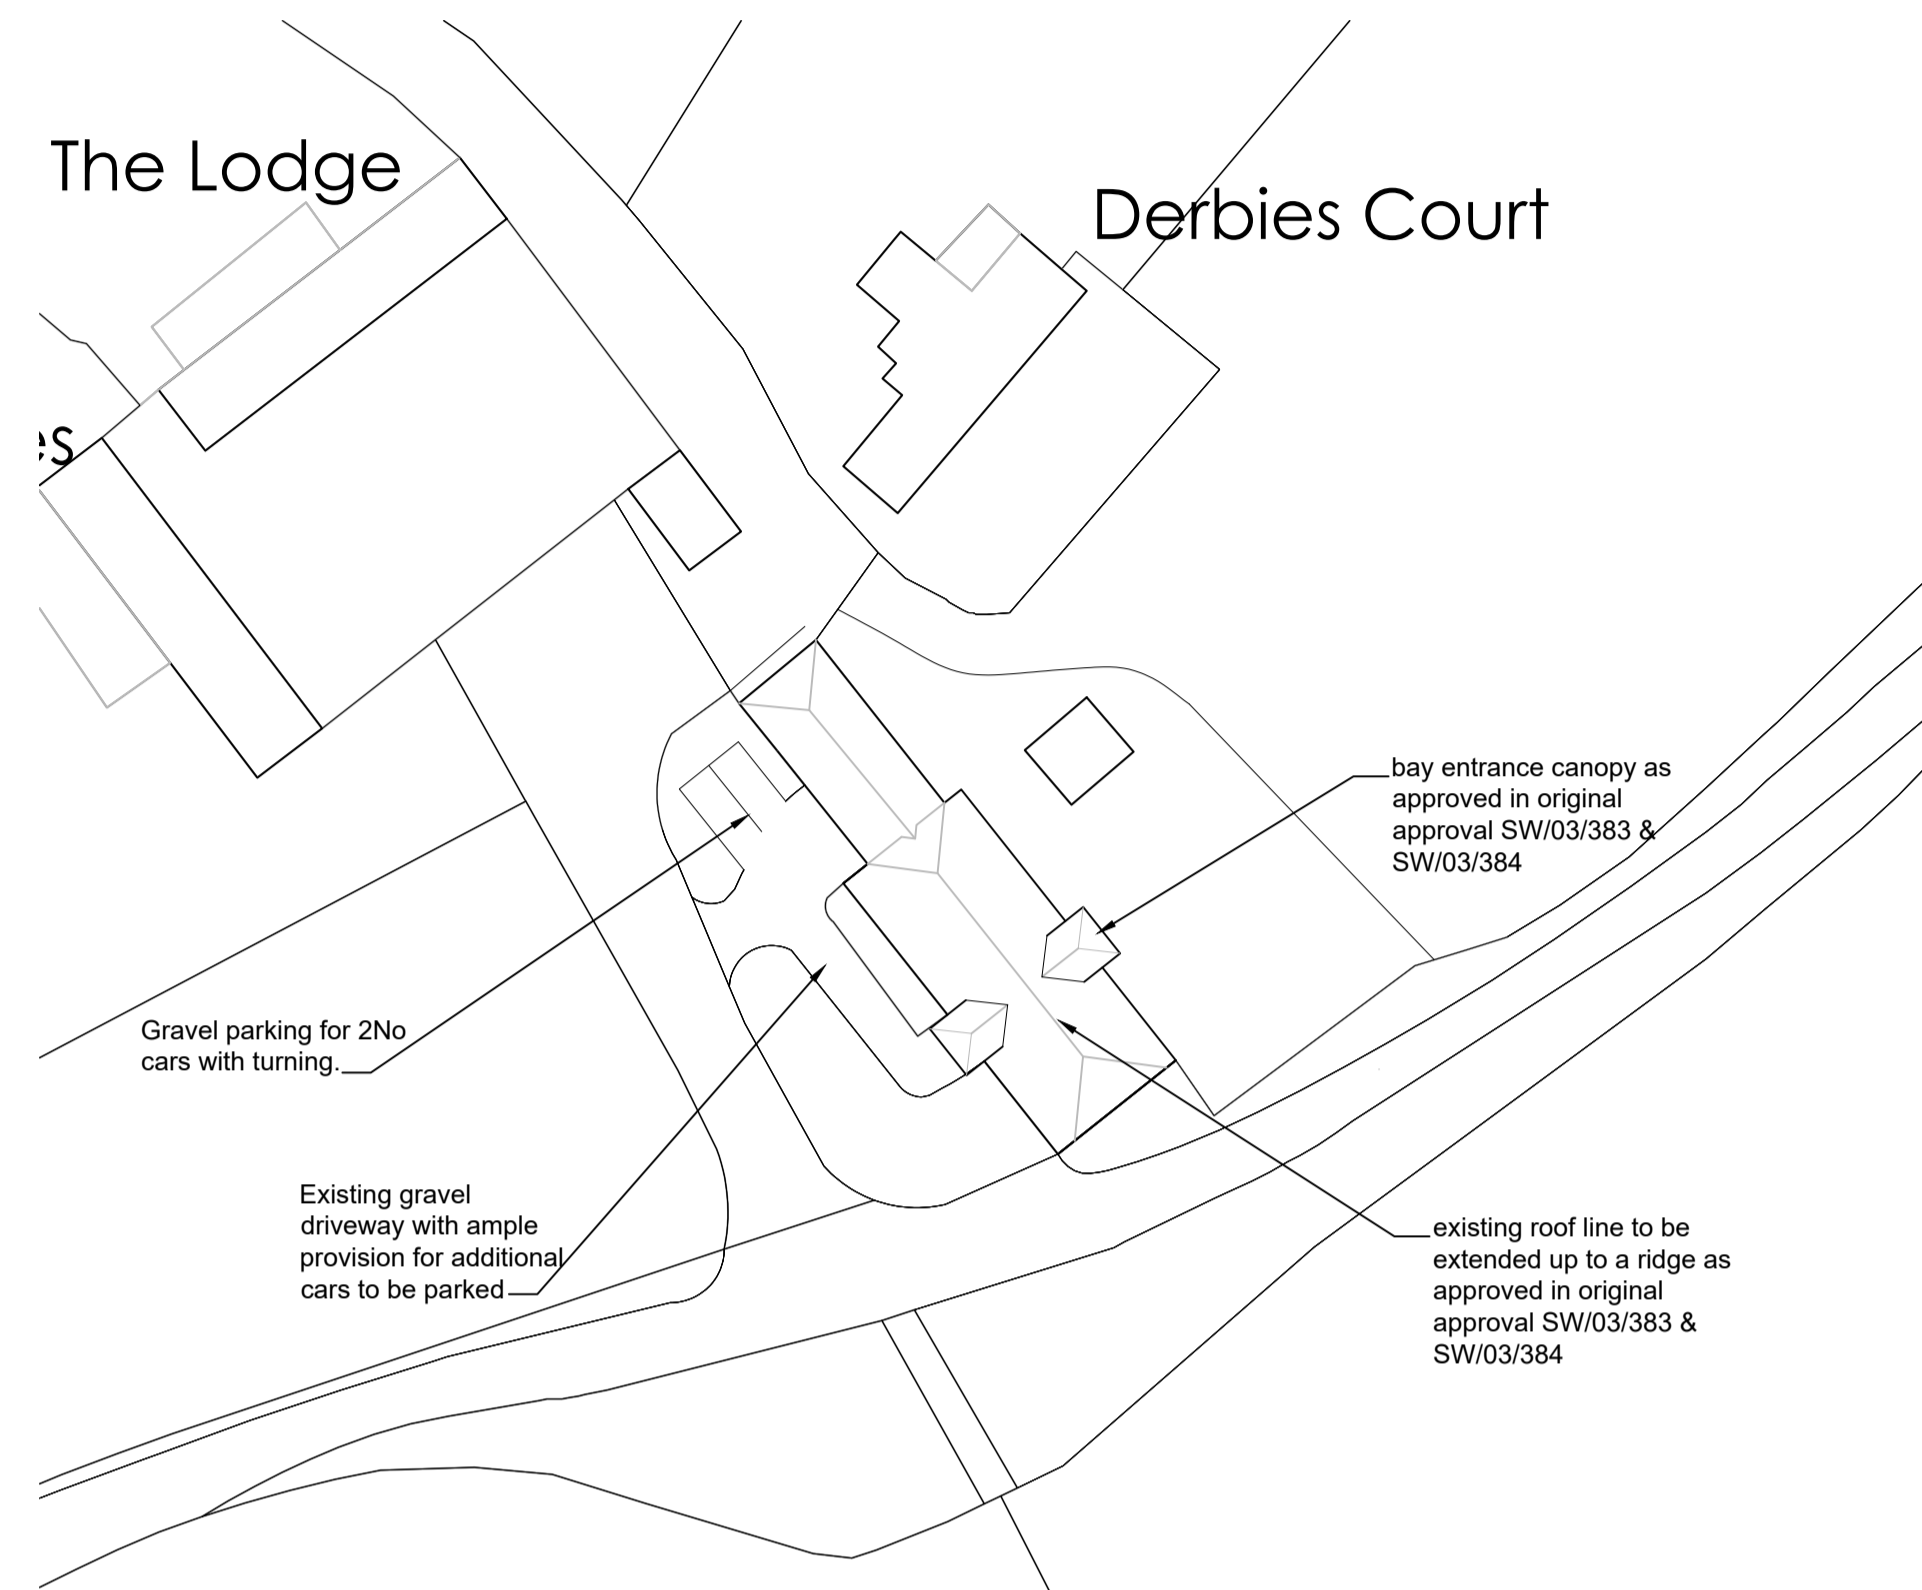

Proposed Block Plan
scale 1:500 @ A1

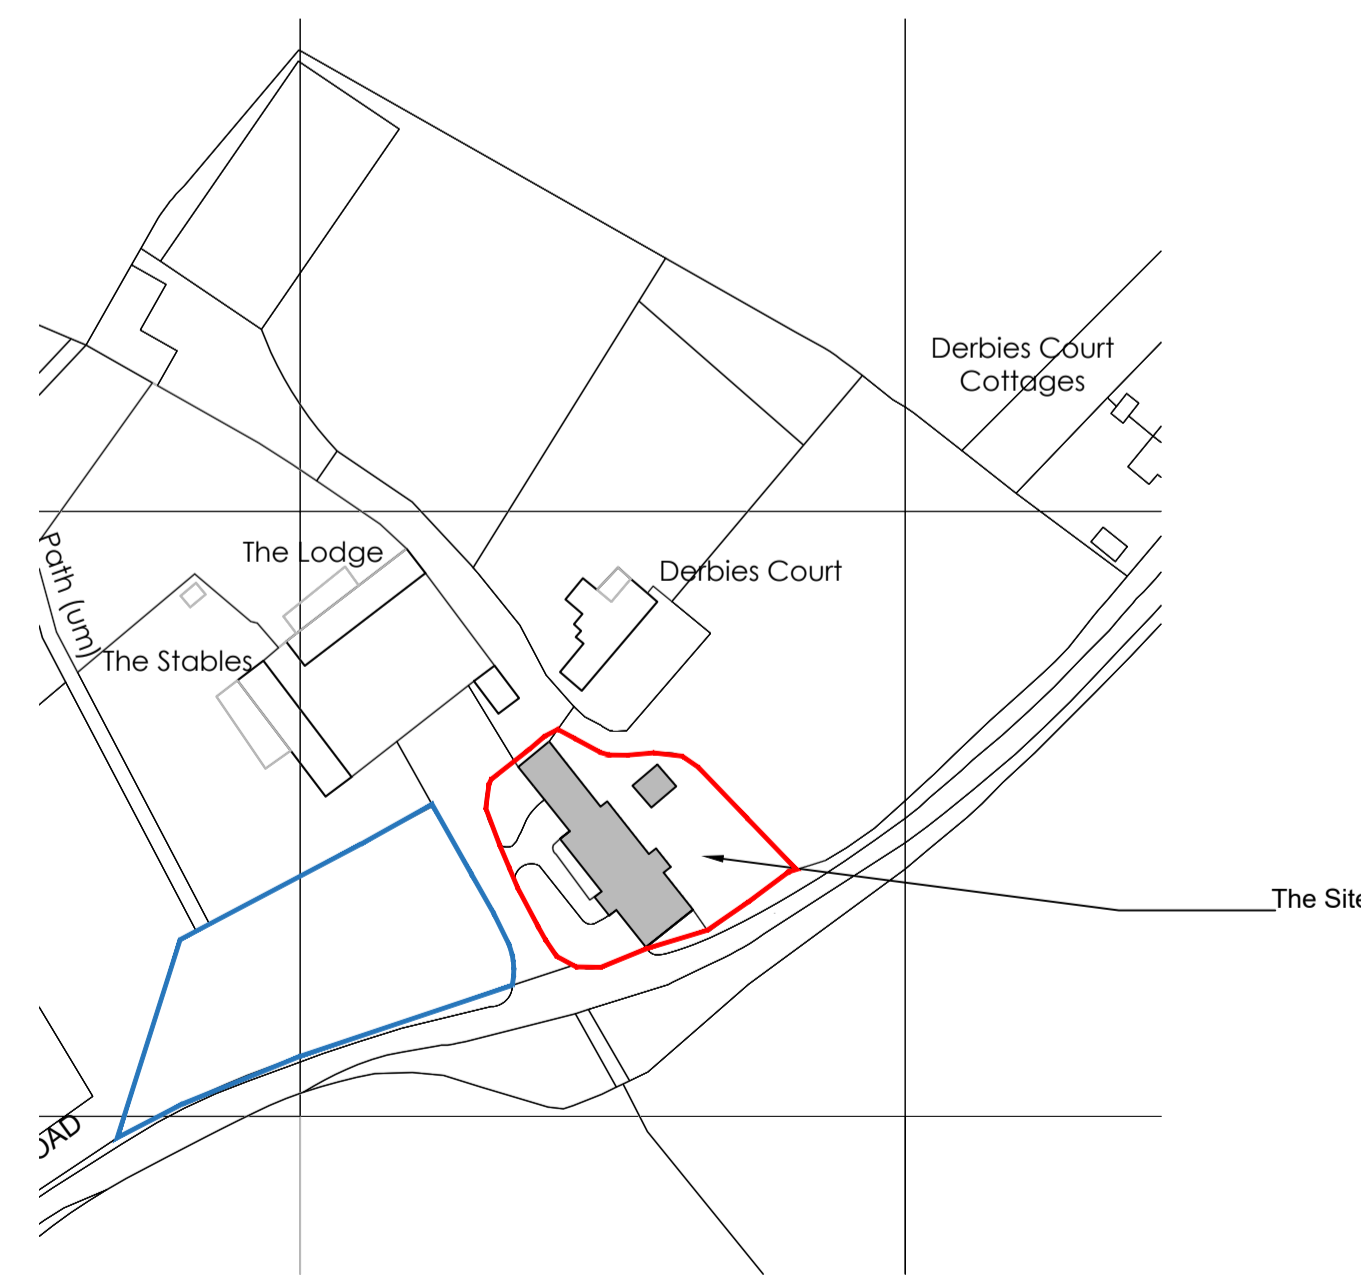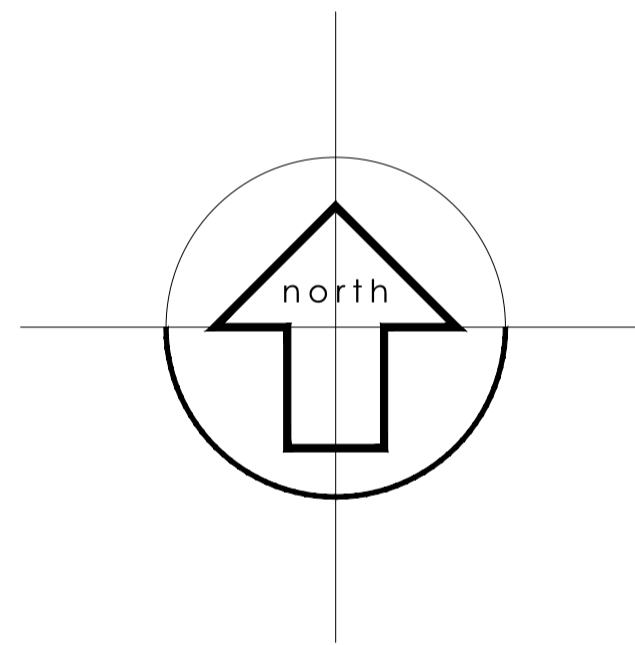

Location Plan
scale 1:1250 @ A1

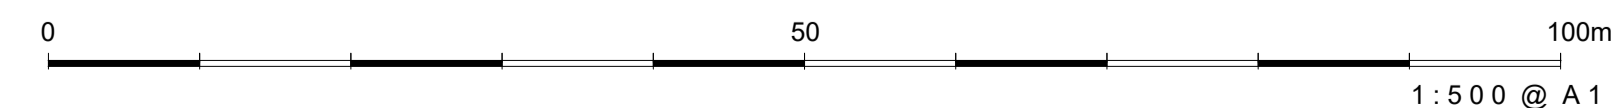

Rev	Details	Name	Date



Maylands Consulting

SURVEYING
ARCHITECTURAL DESIGN
PROJECT MANAGEMENT



Mitroy House
Sayers Lane
Tenterden
Kent TN30 6BW
Tel: 01580 761723
Fax: 01580 761378
email: mail@maylandsconsulting.co.uk
www.maylandsconsulting.co.uk
Regulated by RICS

Client
Mr P Burton
Derbies Barn
Stalisfield Road
ME13 0HN

Project
Barn Conversion Scheme
at
Derbies Barn

Drawing Name
Existing and Proposed Block Plans and Location Plan

Status
Planning

Scale
1:500

Date
Jan 2021

Drawn By
R.F

Checked By

Job Number
PB21003

Drawing No

Revision

005