




Existing Ground floor Plan

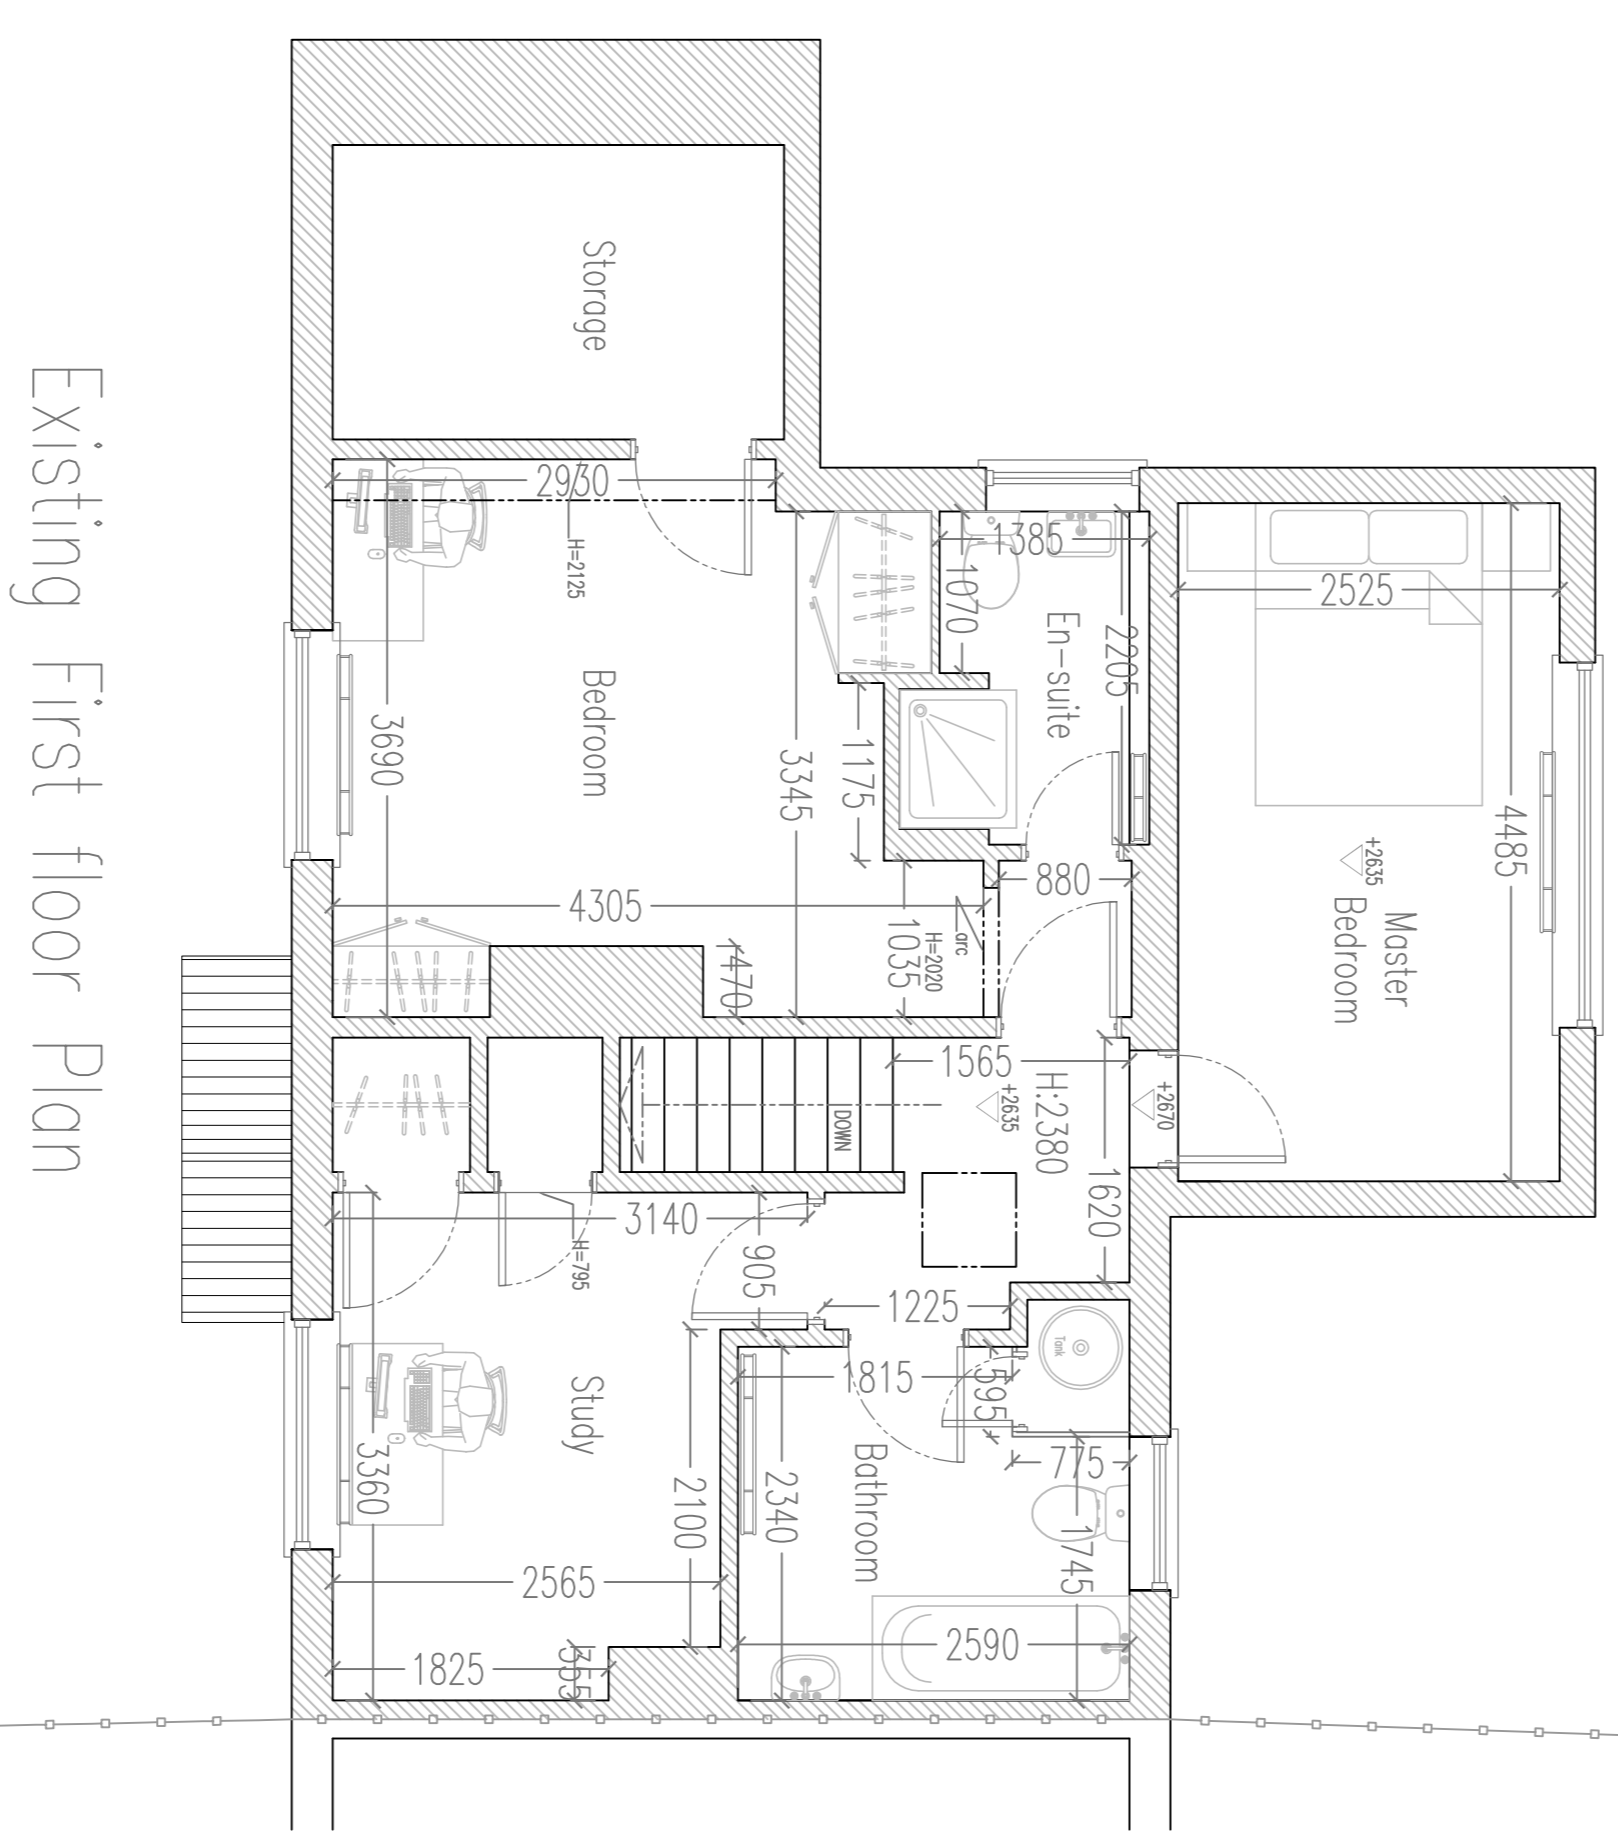

Existing First floor Plan

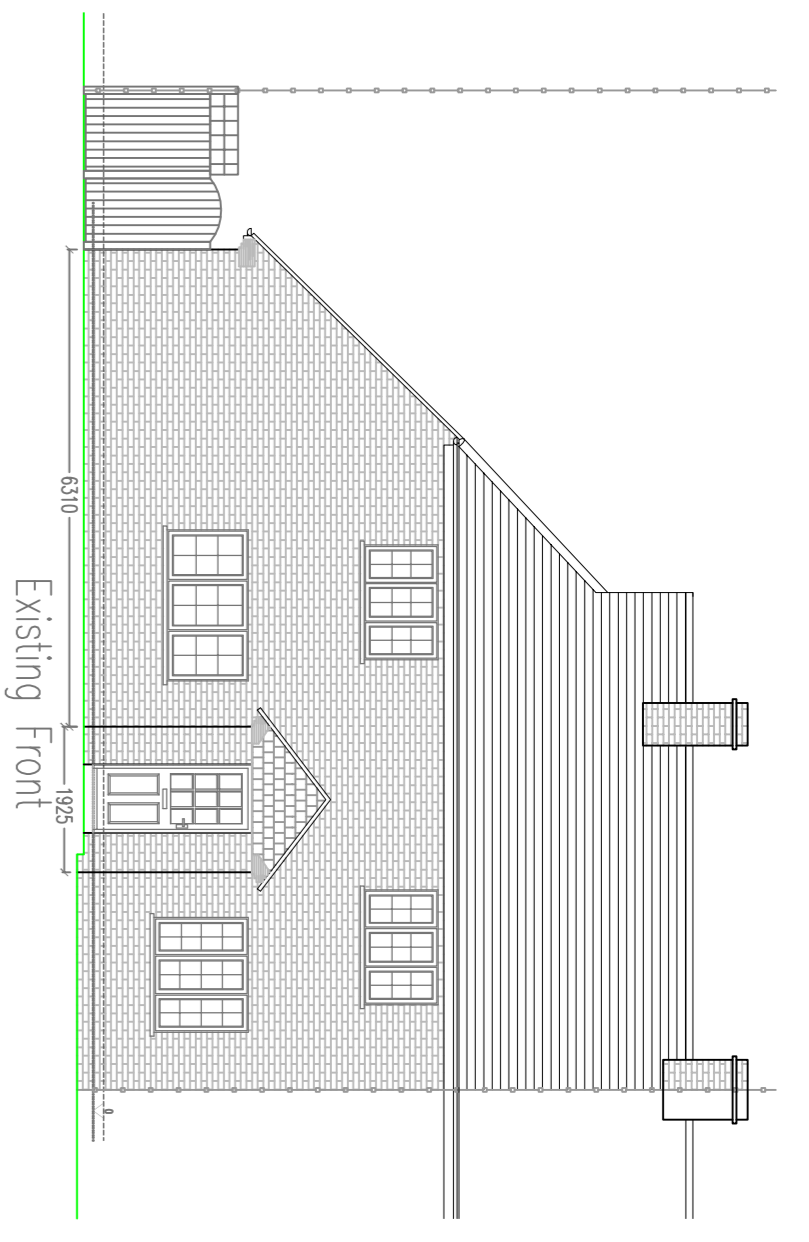


Existing Front

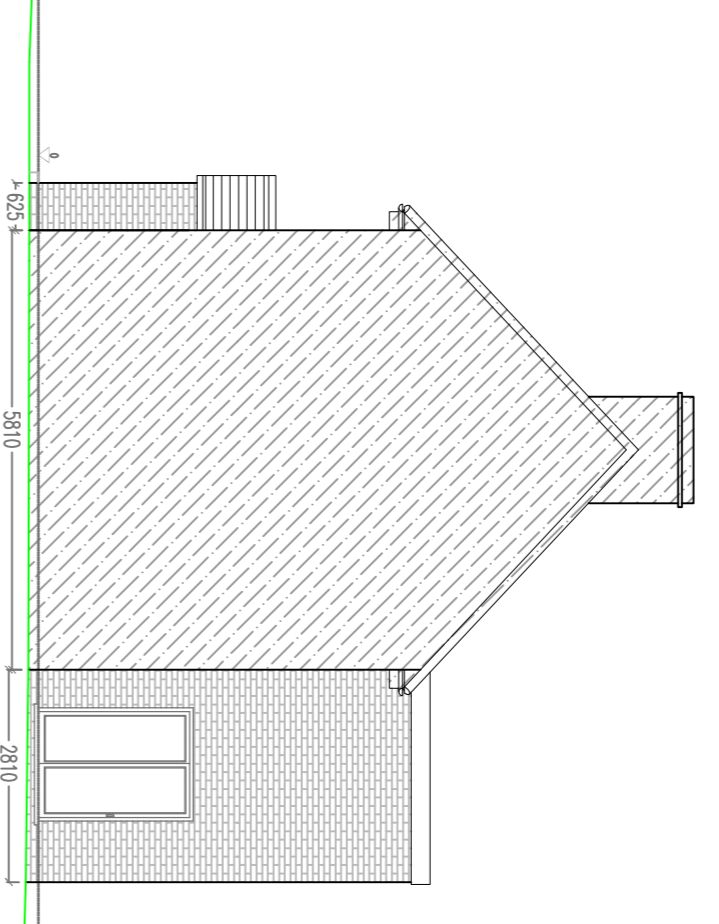


Existing Side from house n°4



Existing Rear

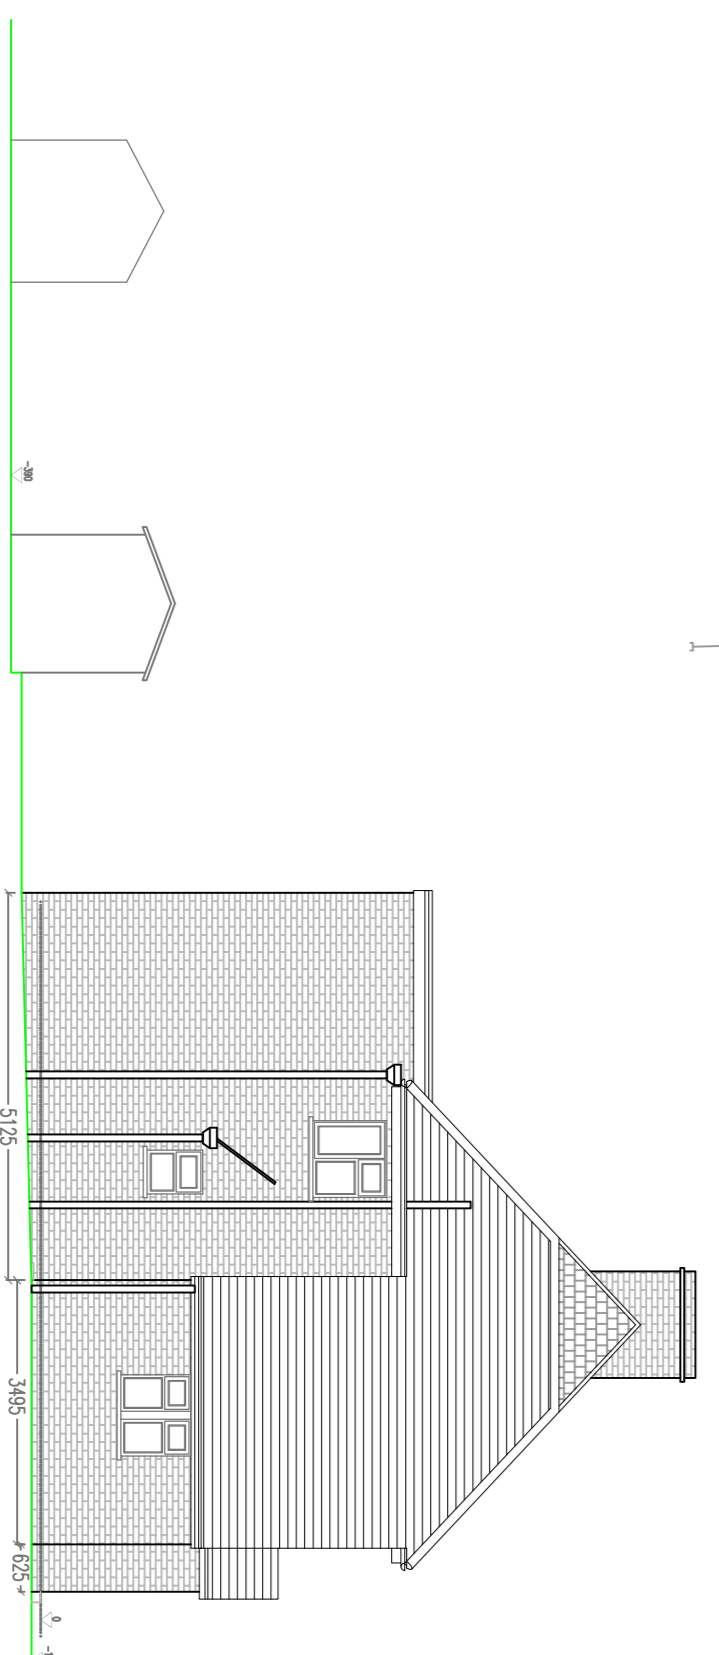

Existing Side from House n°2

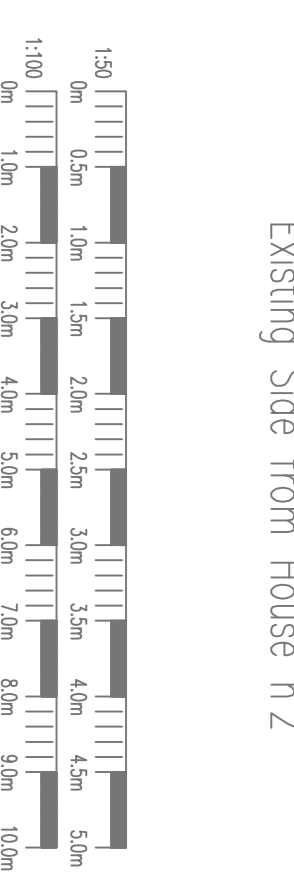

**NOTES:**

Rev	Date	Details of Issue	Initials

**Existing Drawing**

**SEVENOAKS PLANS**  
Working Together To Build Your Vision

Tel: 01732 240140  
www.sevenoaksplans.com

**Client**  
Mr & Mrs French

**Project**  
3 Hopgarden Cottage, Fiston Lane  
Shoreham, Kent, TN14 7SX

**Title**  
Existing House  
Plans and Elevations

**Drawn**  
HV

**Date**  
19/02/2020

**Scale (at A1)**  
1:50/100

**Revision No.**  
SP1265-20-P-L01