



FILSTON LANE

Pebble Gate

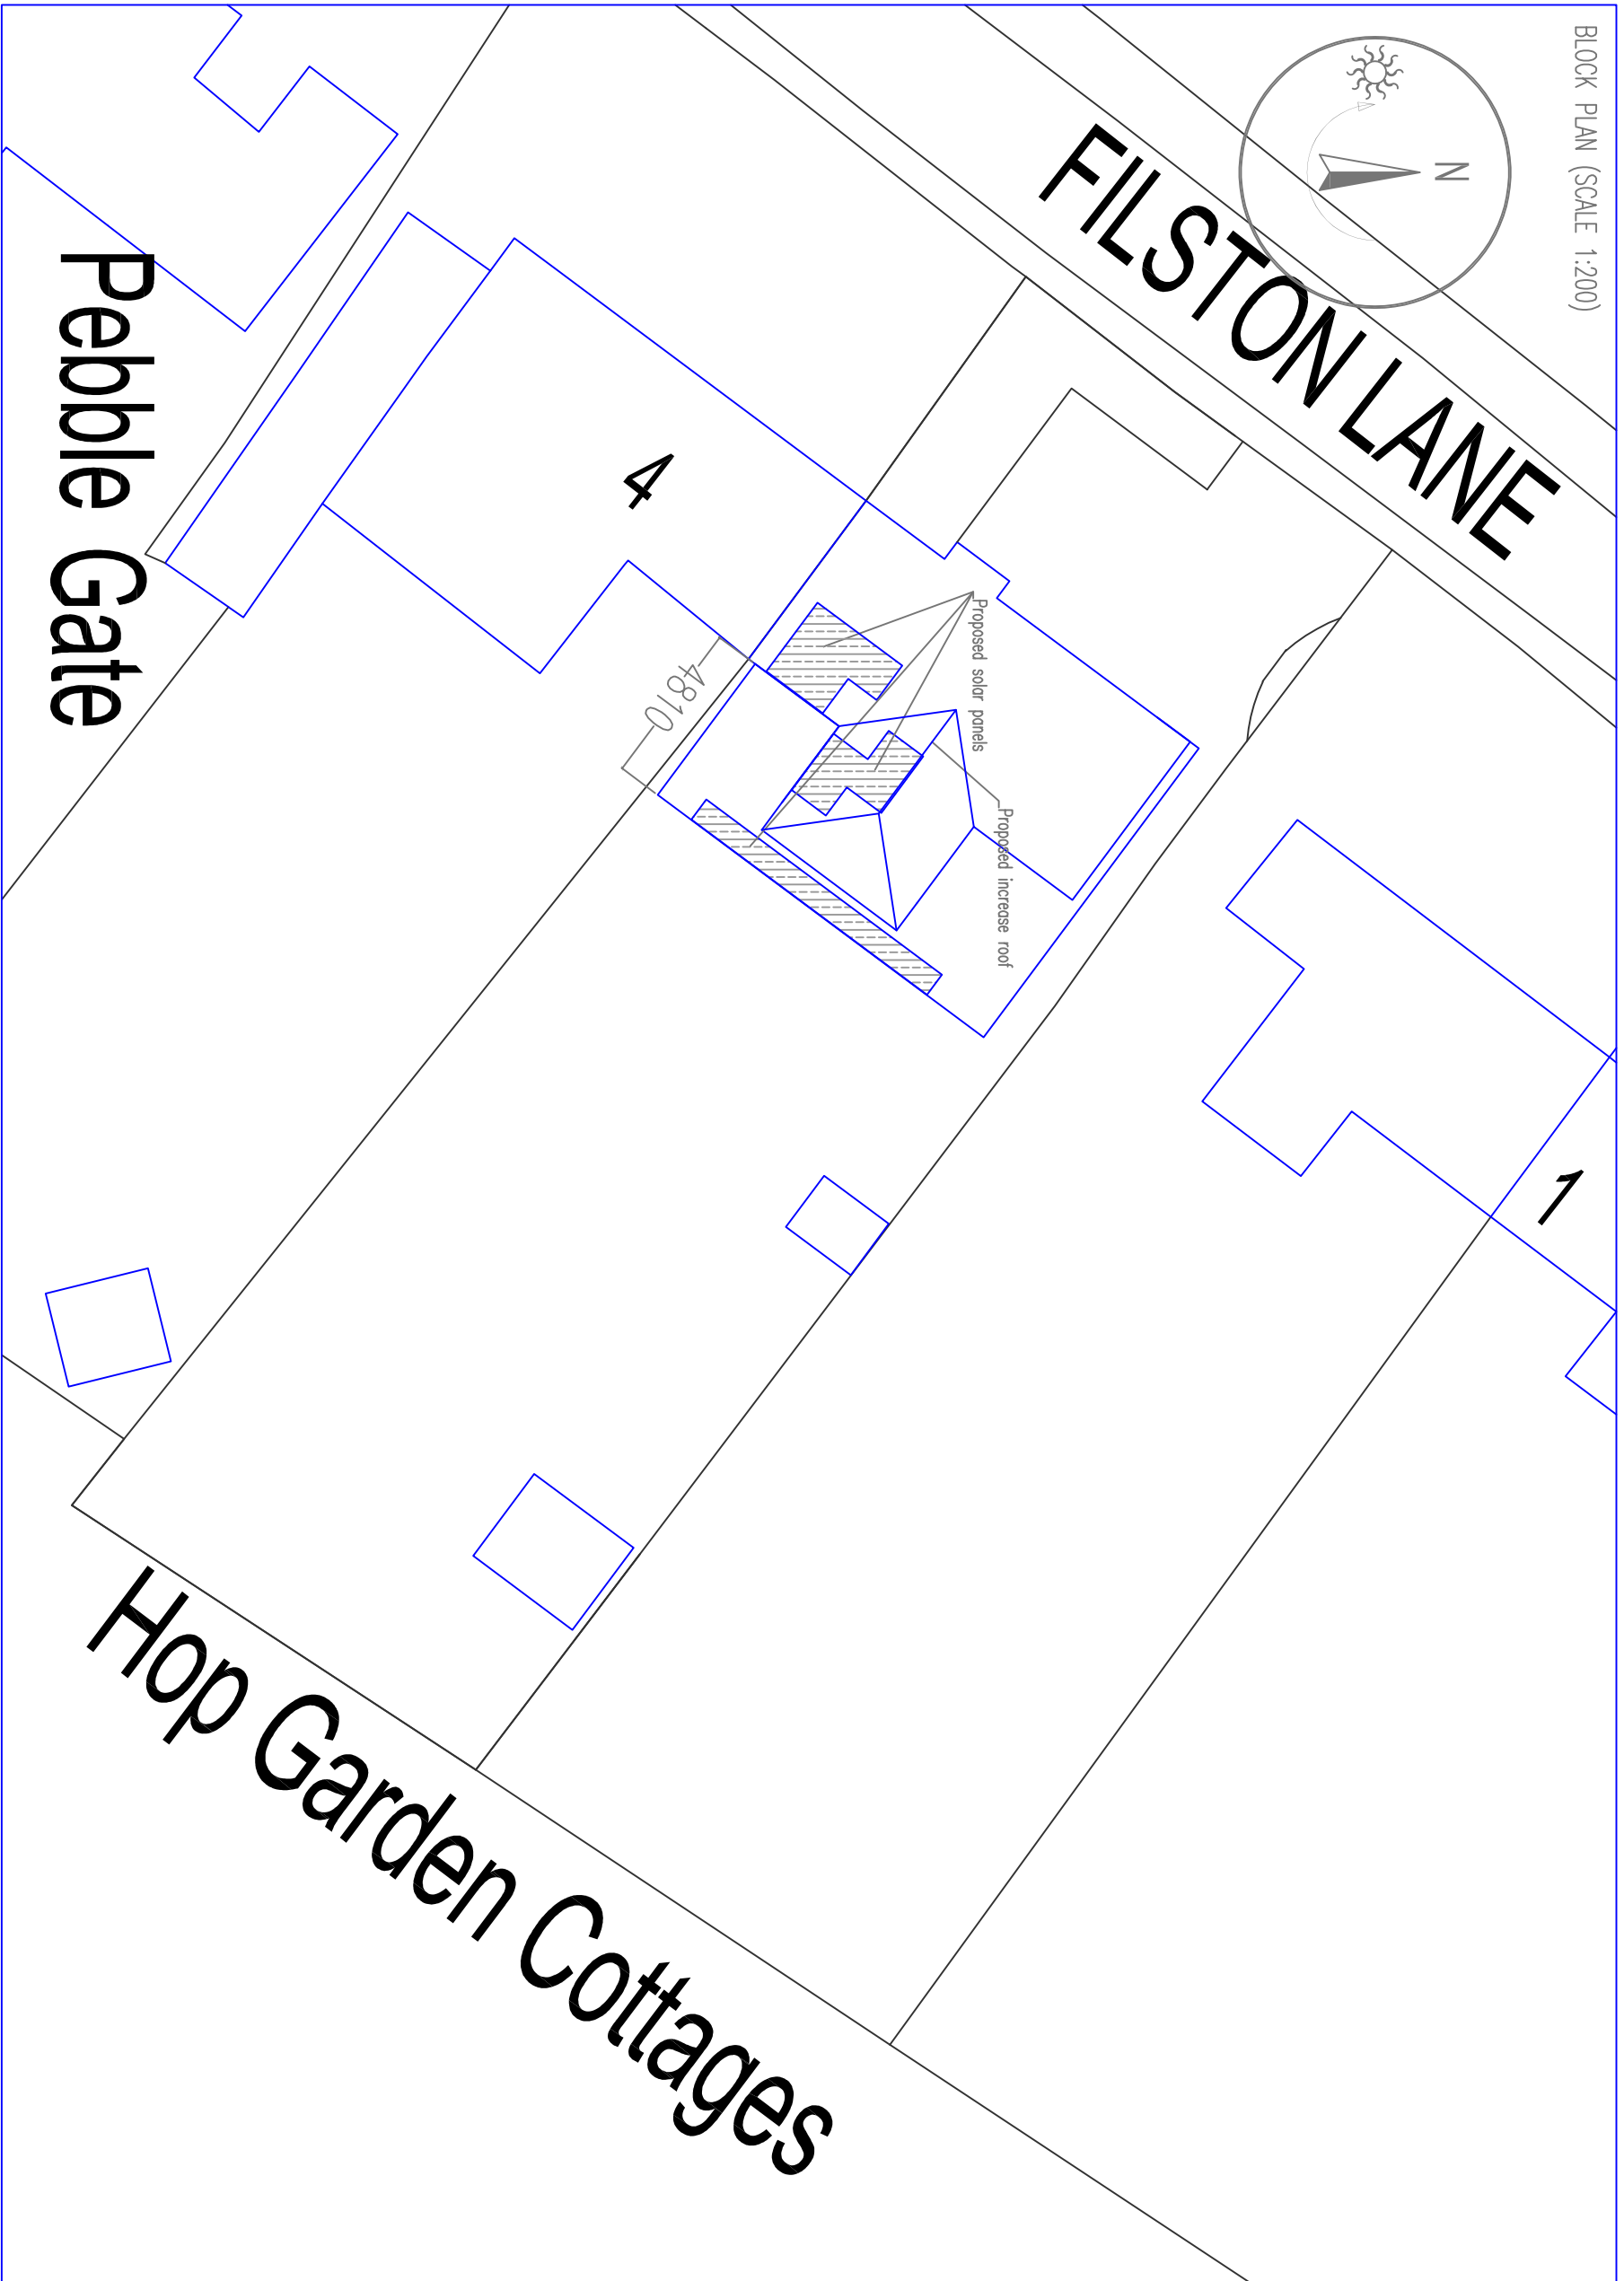

Hop Garden Cottages

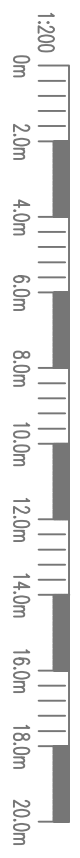

NOTES:

Rev	Date	Details/Issue	Hide

Block Plan



This document and all information herein is confidential and the intellectual property of Sevenoaks Plans Ltd. It is disclosed in confidence on terms that it will not be disclosed to any third party, used, sold, loaned, licensed, or otherwise made available in any form or by any other means without the written permission of Sevenoaks Plans Ltd. The copyright is retained by Sevenoaks Plans Ltd. © Sevenoaks Plans Ltd.

Client: Mr & Mrs French  
 Project: 3 Hopparden Cottage, Filston Lane  
 Shoreham, Kent, TN14 7SX

Drawn	Date:	Scale (at A3)
H.V.	13/01/2021	1/200
Rev no.		Revision No.
D		D