

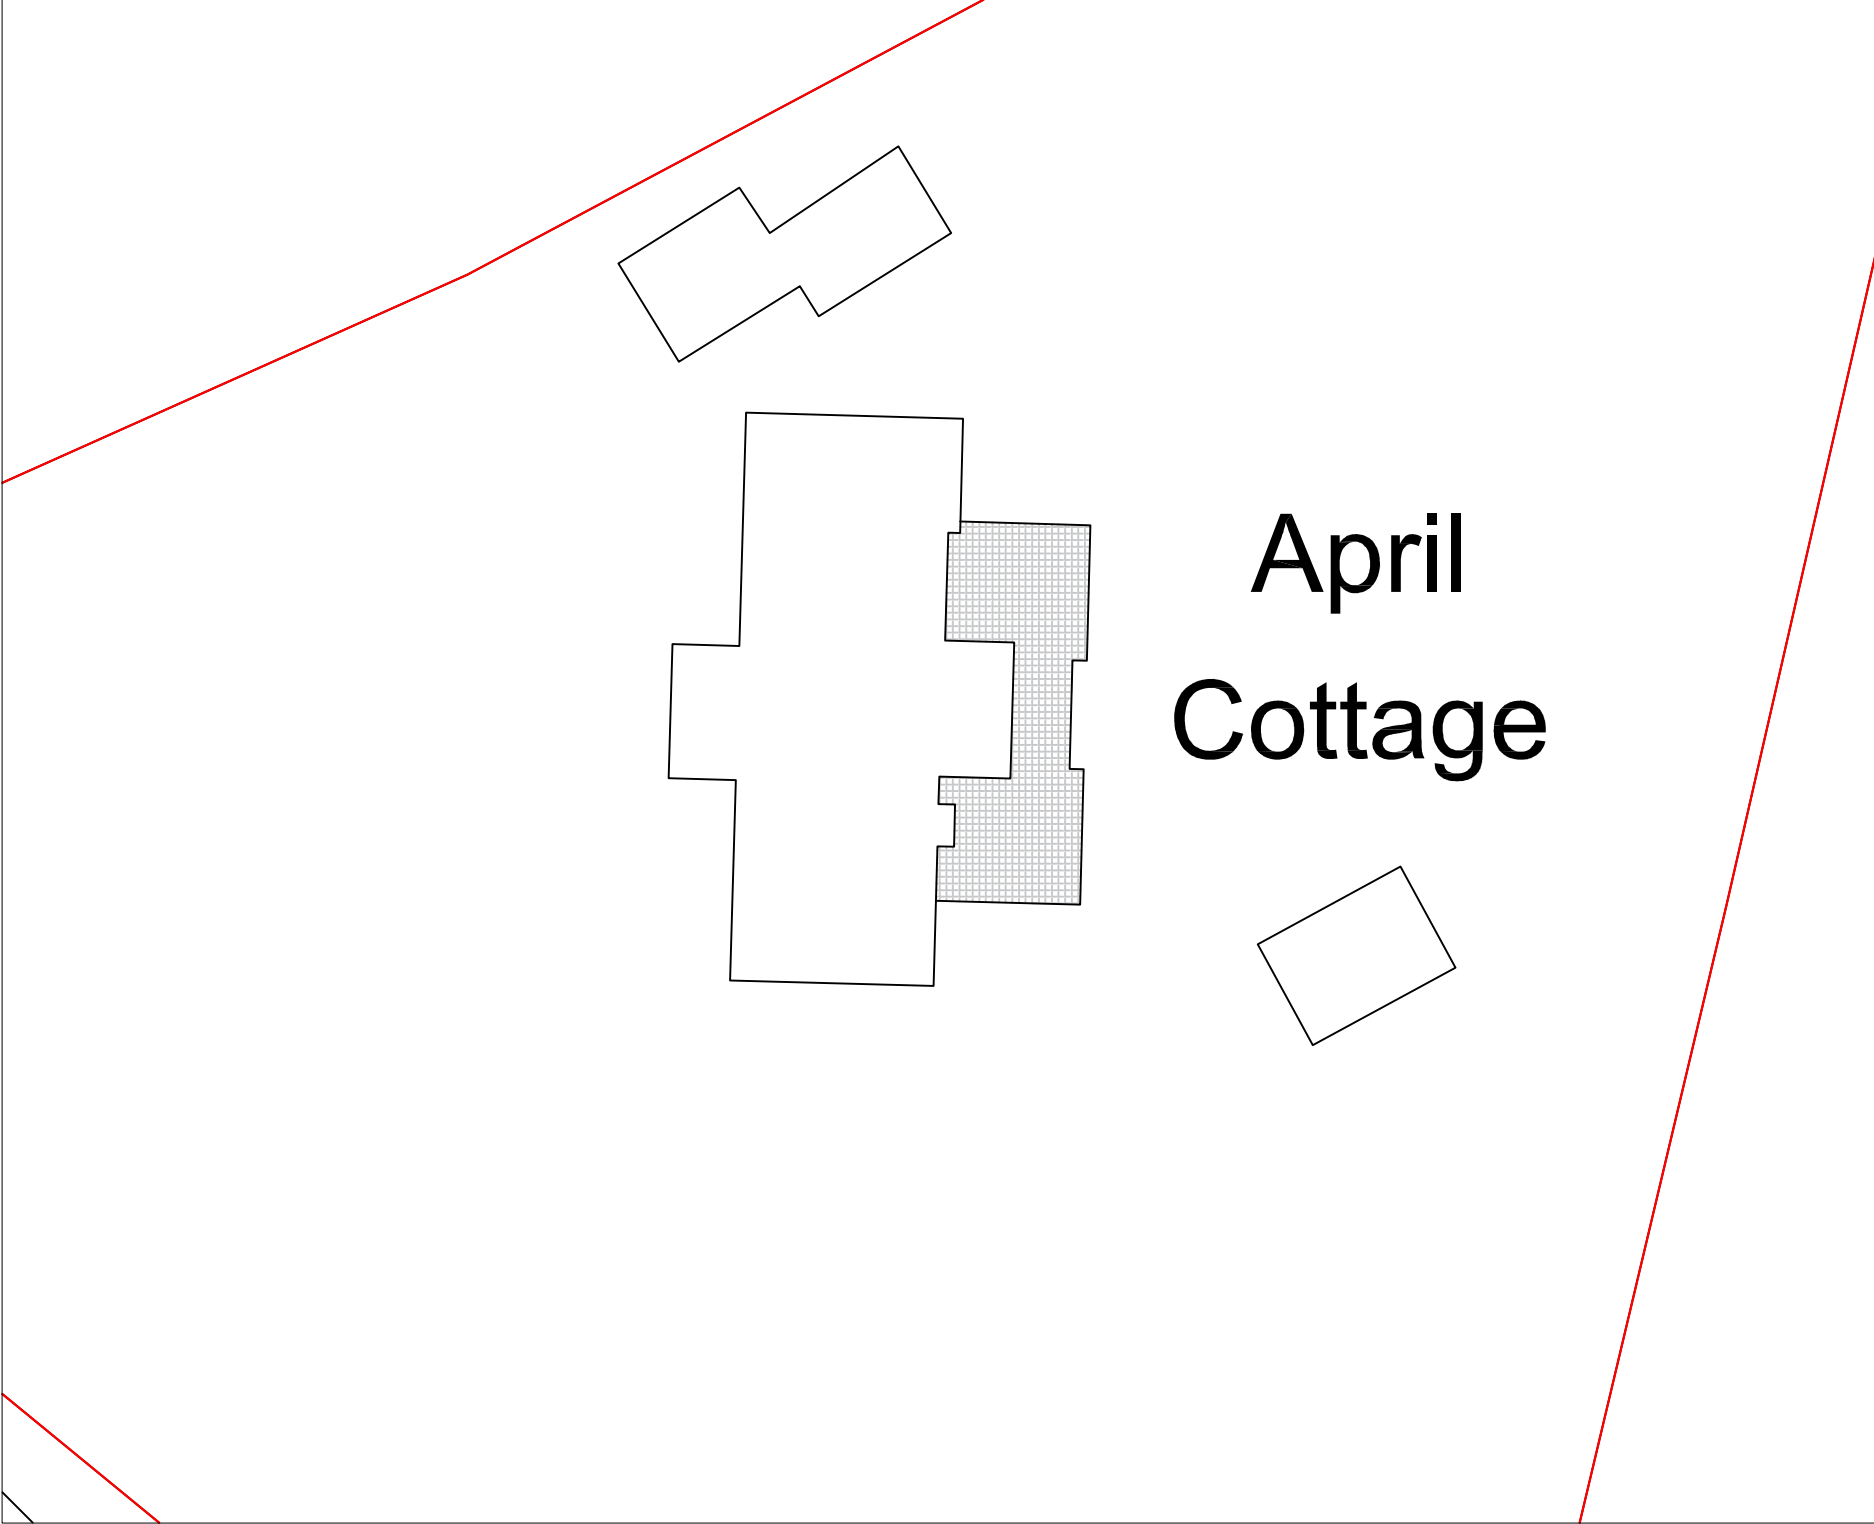


©Crown Copyright. All rights reserved. Licence no. 100019980

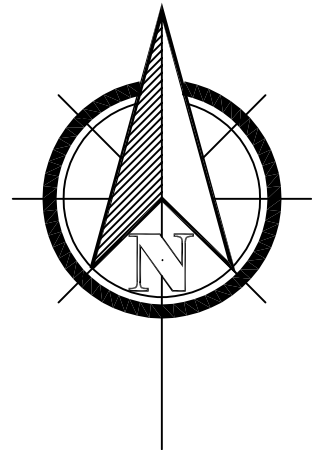

April
Cottage

Block Plan 1:200

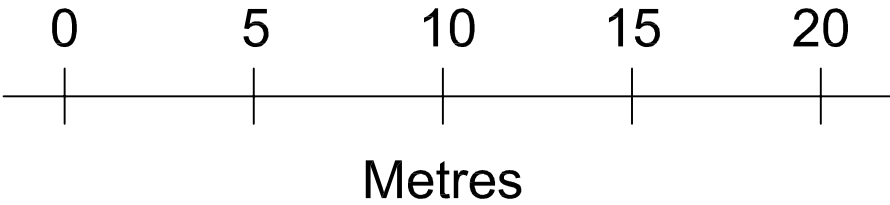

Building Drawings

Tim Spencer

Birchmere, South Road
Hythe
Kent
CT21 6AT

t: 01303 262601
m: 07590 080855

e: tim@building-drawings.co.uk
w: www.building-drawings.co.uk

Drawing Title:
Block Plan

Drawing Number:
20075MR-PP-06

Paper Size: A3

Scale: 1:200

Date: 23/11/2020

Client:
Mr M Richardson