


Eave Tile Level 52.58

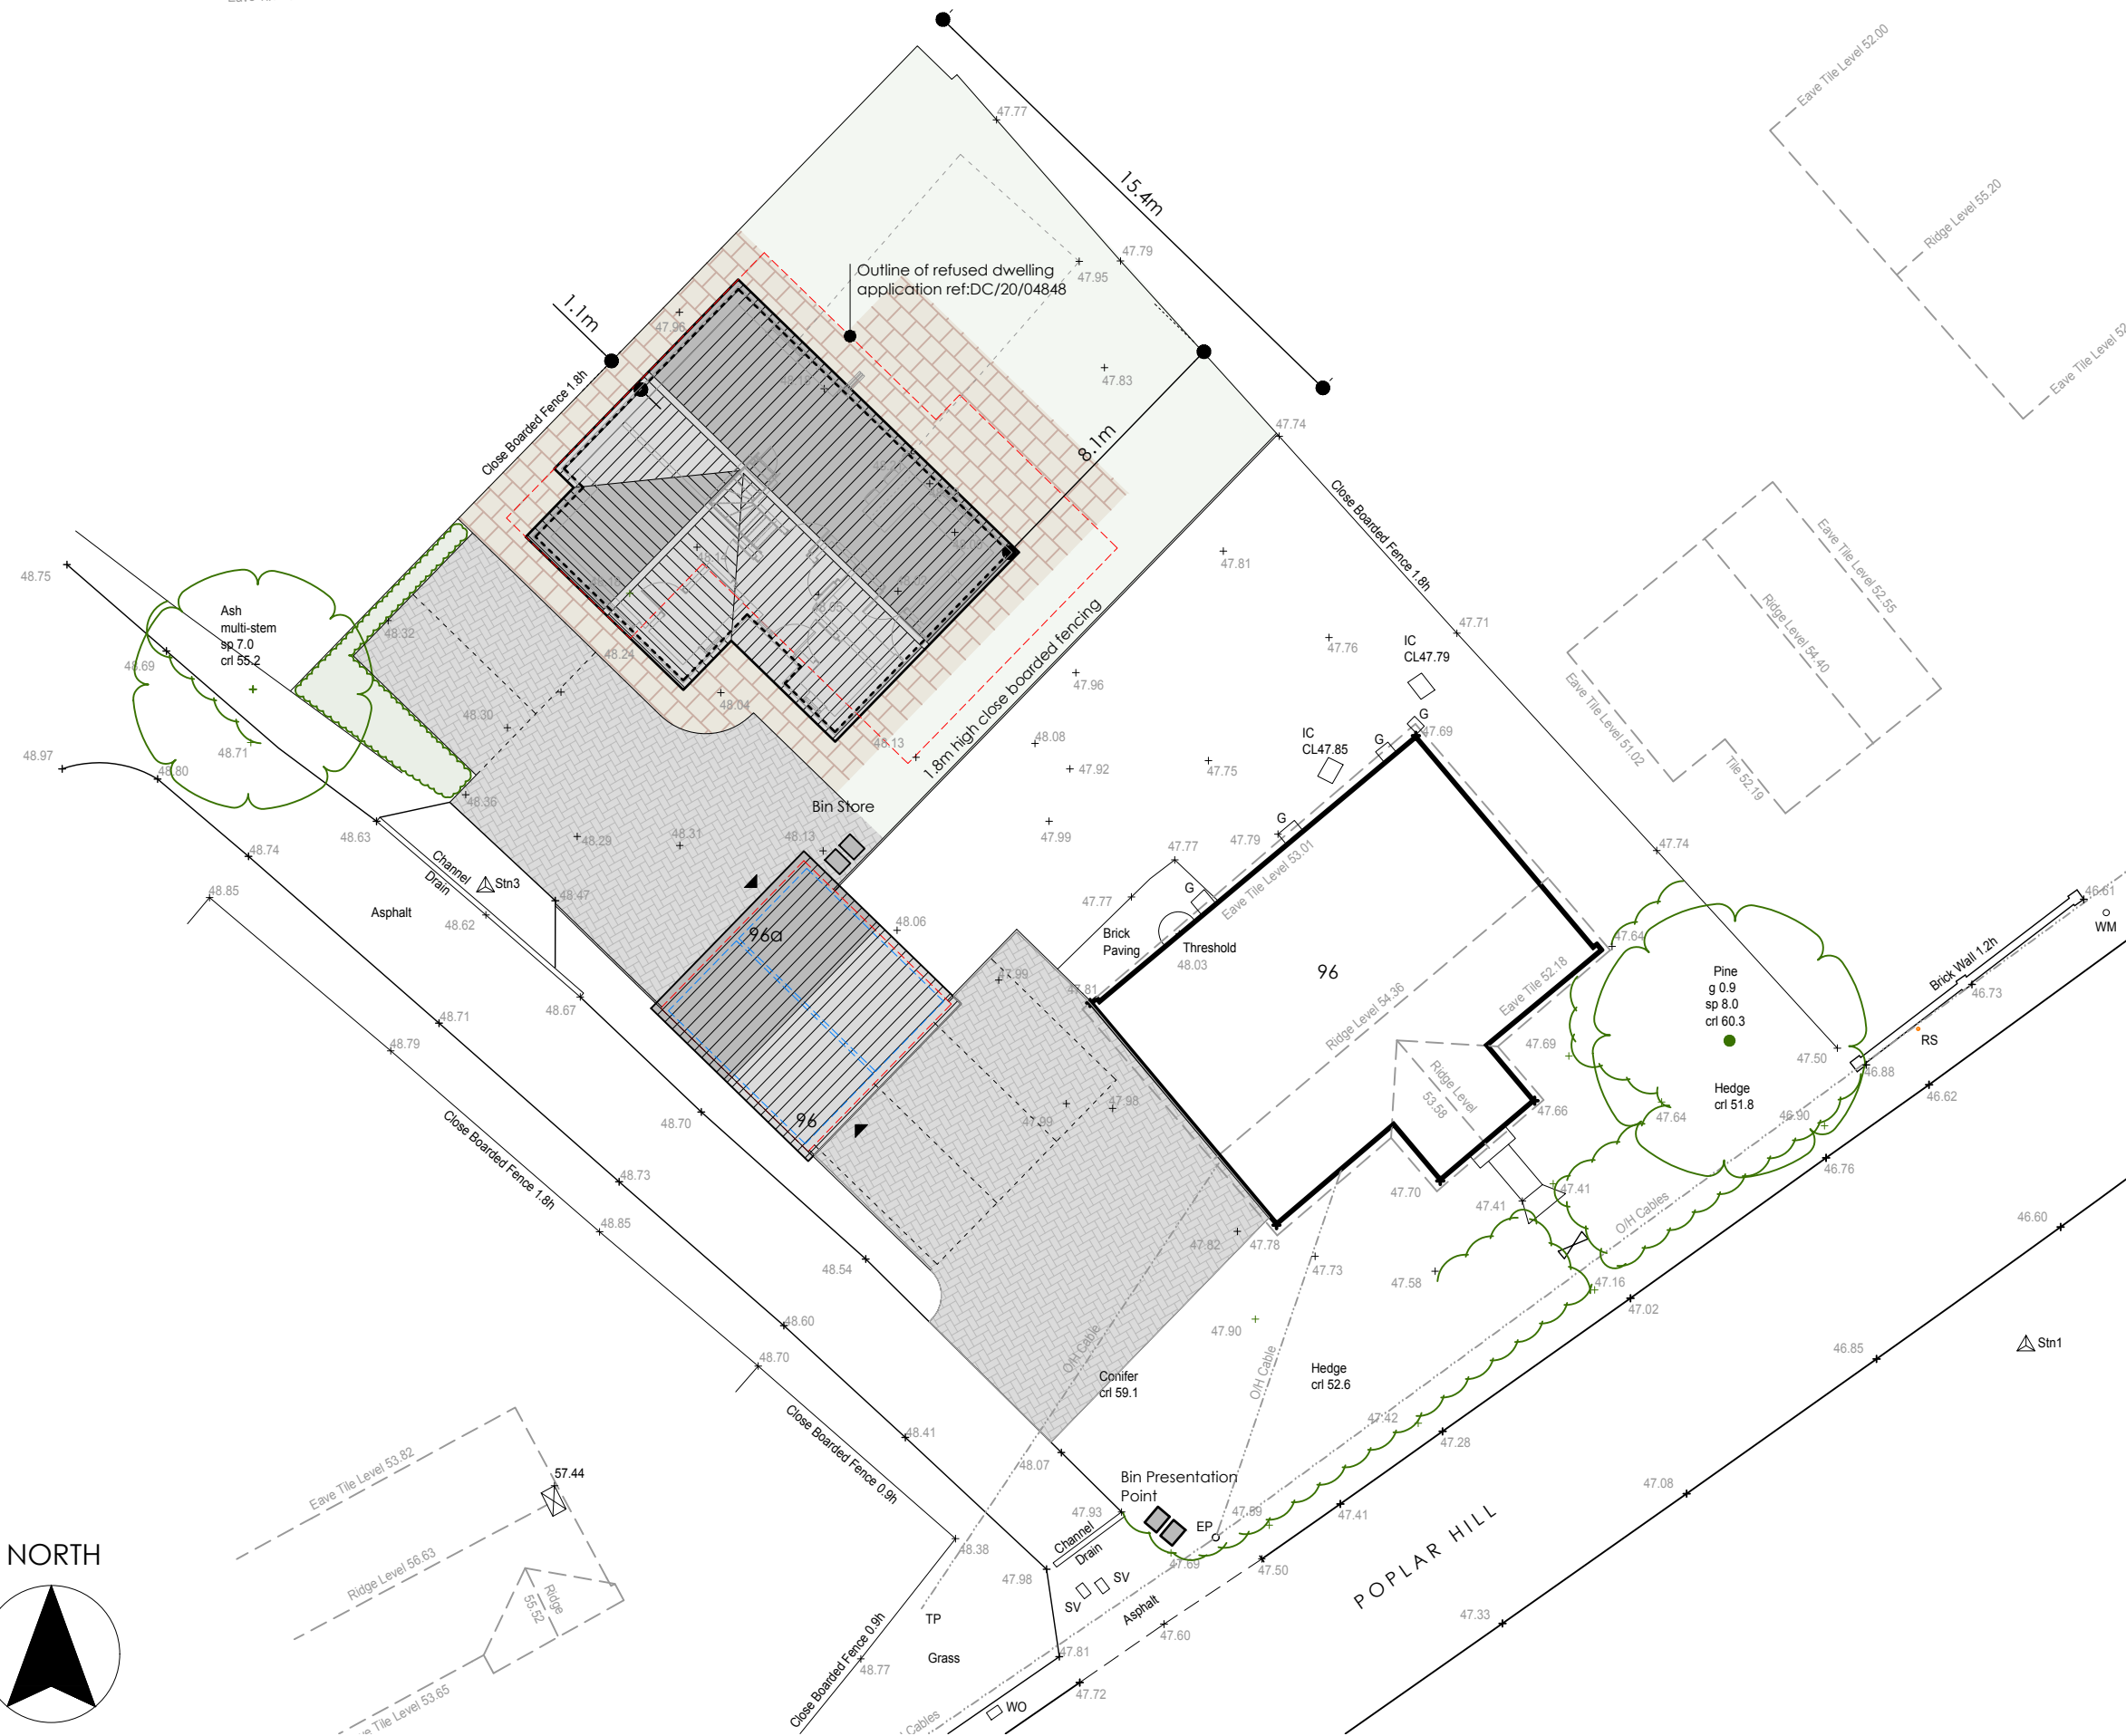

PLANNING ISSUE

Revision

Rev A. General update for planning submission. 16.02.2021

Title

Proposed Site Layout Plan

Project

**Proposed Dwelling
Rear of no. 96
Poplar Hill
Stowmarket
for Mr A. Ruffles**

Date

Jan. 2021

Scale / Size

1:200 @ A3

Drawn

SJB

Job No.

384

Drg No.

10

Rev

A



CHERRY TREE COTTAGE · HITCHAM ROAD · WATTISHAM
IPSWICH · SUFFOLK · IP7 7LD

T. 01449 723186

E. sjb@sjbdesigns.co.uk

SJB DESIGNS (EA) LIMITED. Registered in England and Wales No. 09681418

Copyright © SJB Designs

Do not scale - work to figured dimensions only