


PROPOSED EASTERN ELEVATION OF REAR EXTENSION @ 1:50

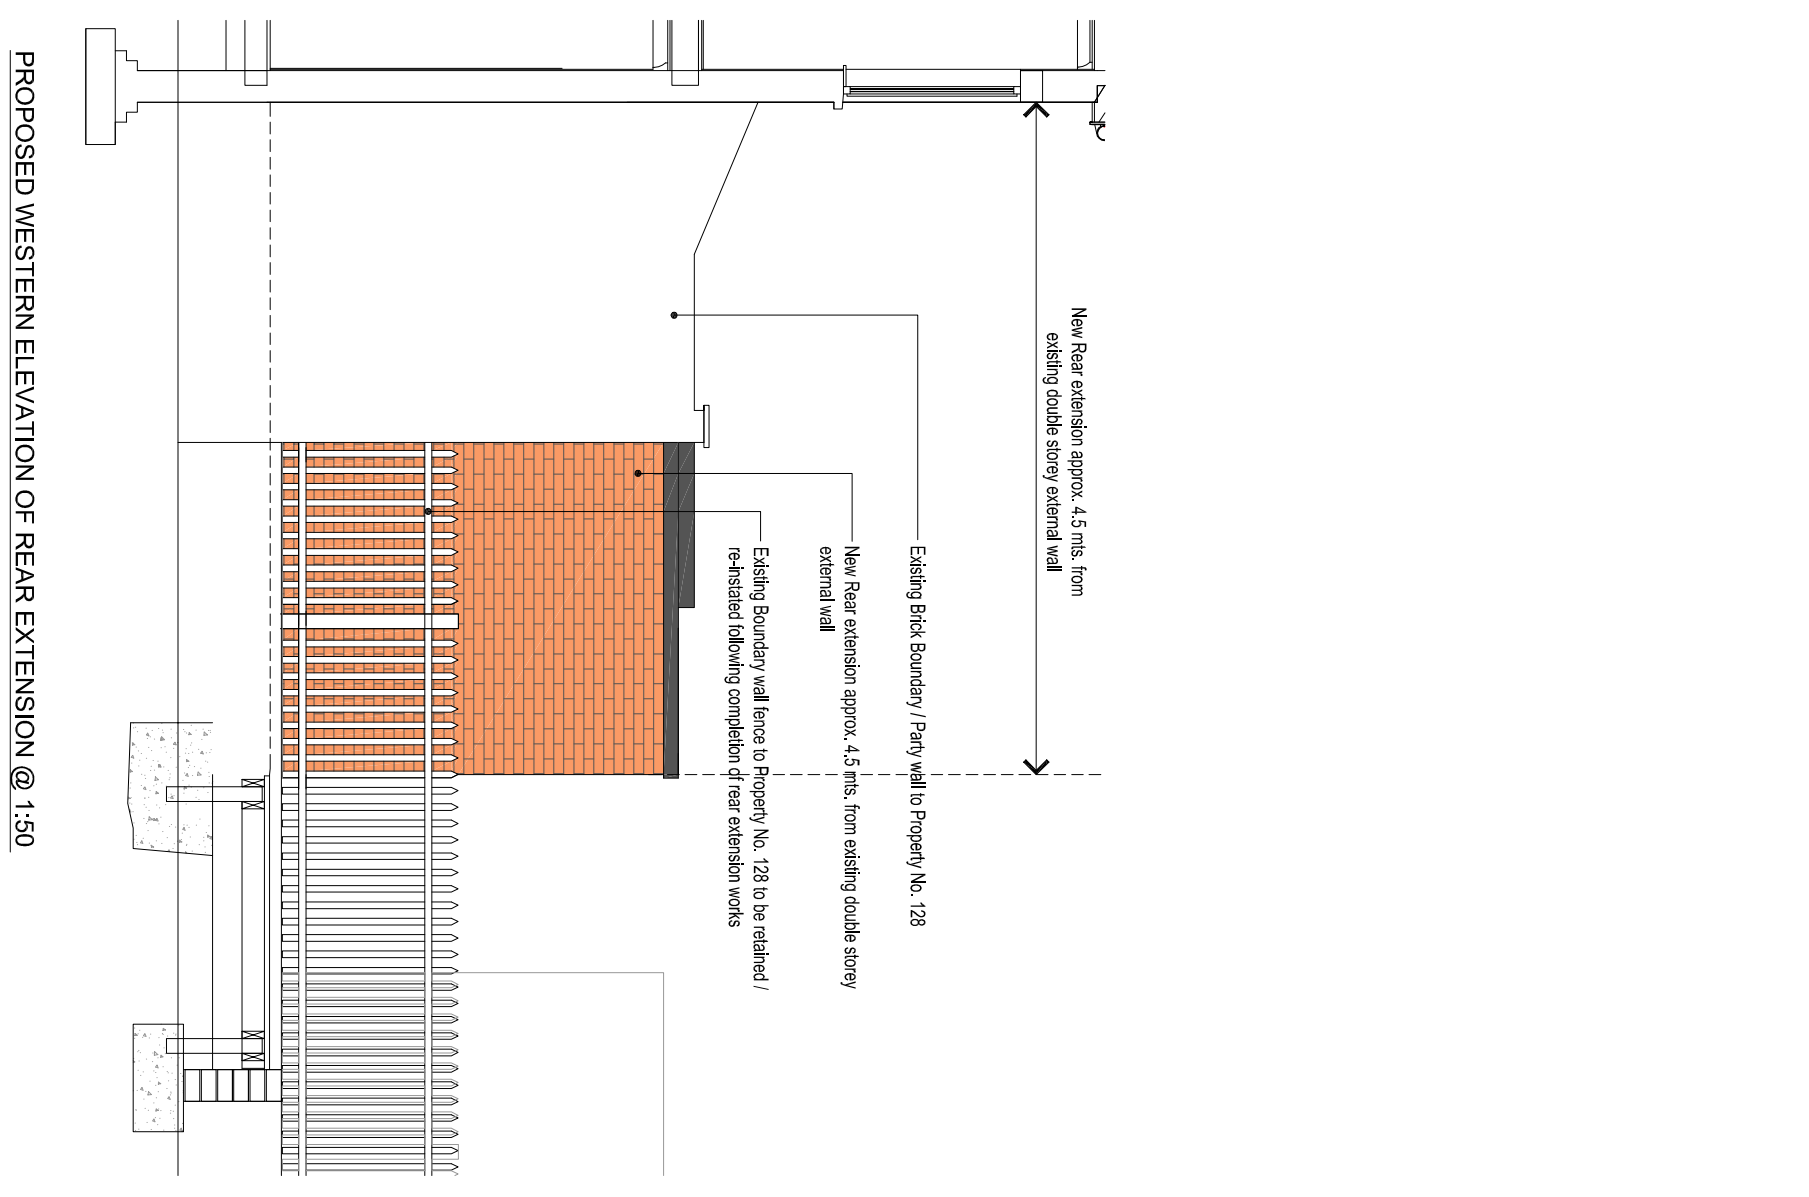

PROPOSED WESTERN ELEVATION OF REAR EXTENSION @ 1:50

A

07-07-2016

Rear Extension amended to indicate Brick Cladding

SRE

NOTES:

SCALE:

0mtrs. 0.5mtrs. 1mt. 2mtrs.



PROJECT TITLE:
RESIDENTIAL DWELLING EXTENSION

ADDRESS:
130, GLENFARG ROAD, CATFORD, SE6 1XJ

DRAWING TITLE: PROPOSED SIDE ELEVATIONS OF REAR EXTENSION

SCALE: 1:50 AT A3

DRAWN: AS

DATE: JAN 2016

PURPOSE: CERTIFICATE OF
LAWFUL DEVELOPMENT

DRAWING NO.: 2016100-C-207

REVISION: A