

Existing First  
1 : 50

rev	description	drawn	checked	date
1	Revised in response to client's comments	SB	RR	21.12.20

status: PLANNING



TELEPHONE + 44 (0)7717 224 224  
 EMAIL sb002@thehousebristol.co.uk  
 WEB www.thehousebristol.co.uk



client: Robyn & Andrew Rimmer

project: 1 Westfield,  
 Clevedon Road,  
 Weston in Gordano

title: Existing First Floor

scale: 1 : 50 @ A2  
 date: 20/01/2021  
 drawn: SW  
 checked: SB

job no: L17-06 drawing no: L20-16-(00)-101-P1 revision: P1

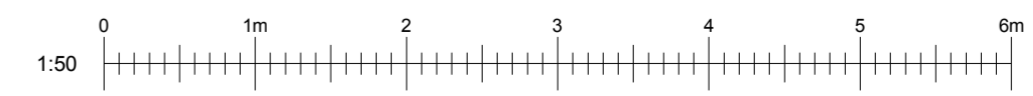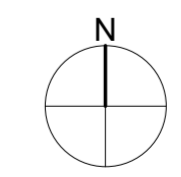

• The Contractor is to check all site dimensions and levels before work commences.  
 • This drawing must be read with and checked against all structural and other specialist drawings, specifications and bills of quantities.  
 • The Contractor is to comply with all current British Standards and Building Regulations whether or not specifically stated on these drawings.