

NOTES



Revision

Rev	Notes	Date
A	Planning Issue	25/01/2021

KEY

Neighbouring context Boundary line

JOB TITLE

Proposed dropped kerb and all associated works at 1 Thron Drive

STATUS

Planning

DRAWING TITLE

Existing Block Plan

CLIENT

Jonathan May

SCALE

1 : 200 at A3

DRAWN

HD


DATE

Jan 2021


CHECKED

DH


DRAWING NO. 67443 - 02 - 1500 A

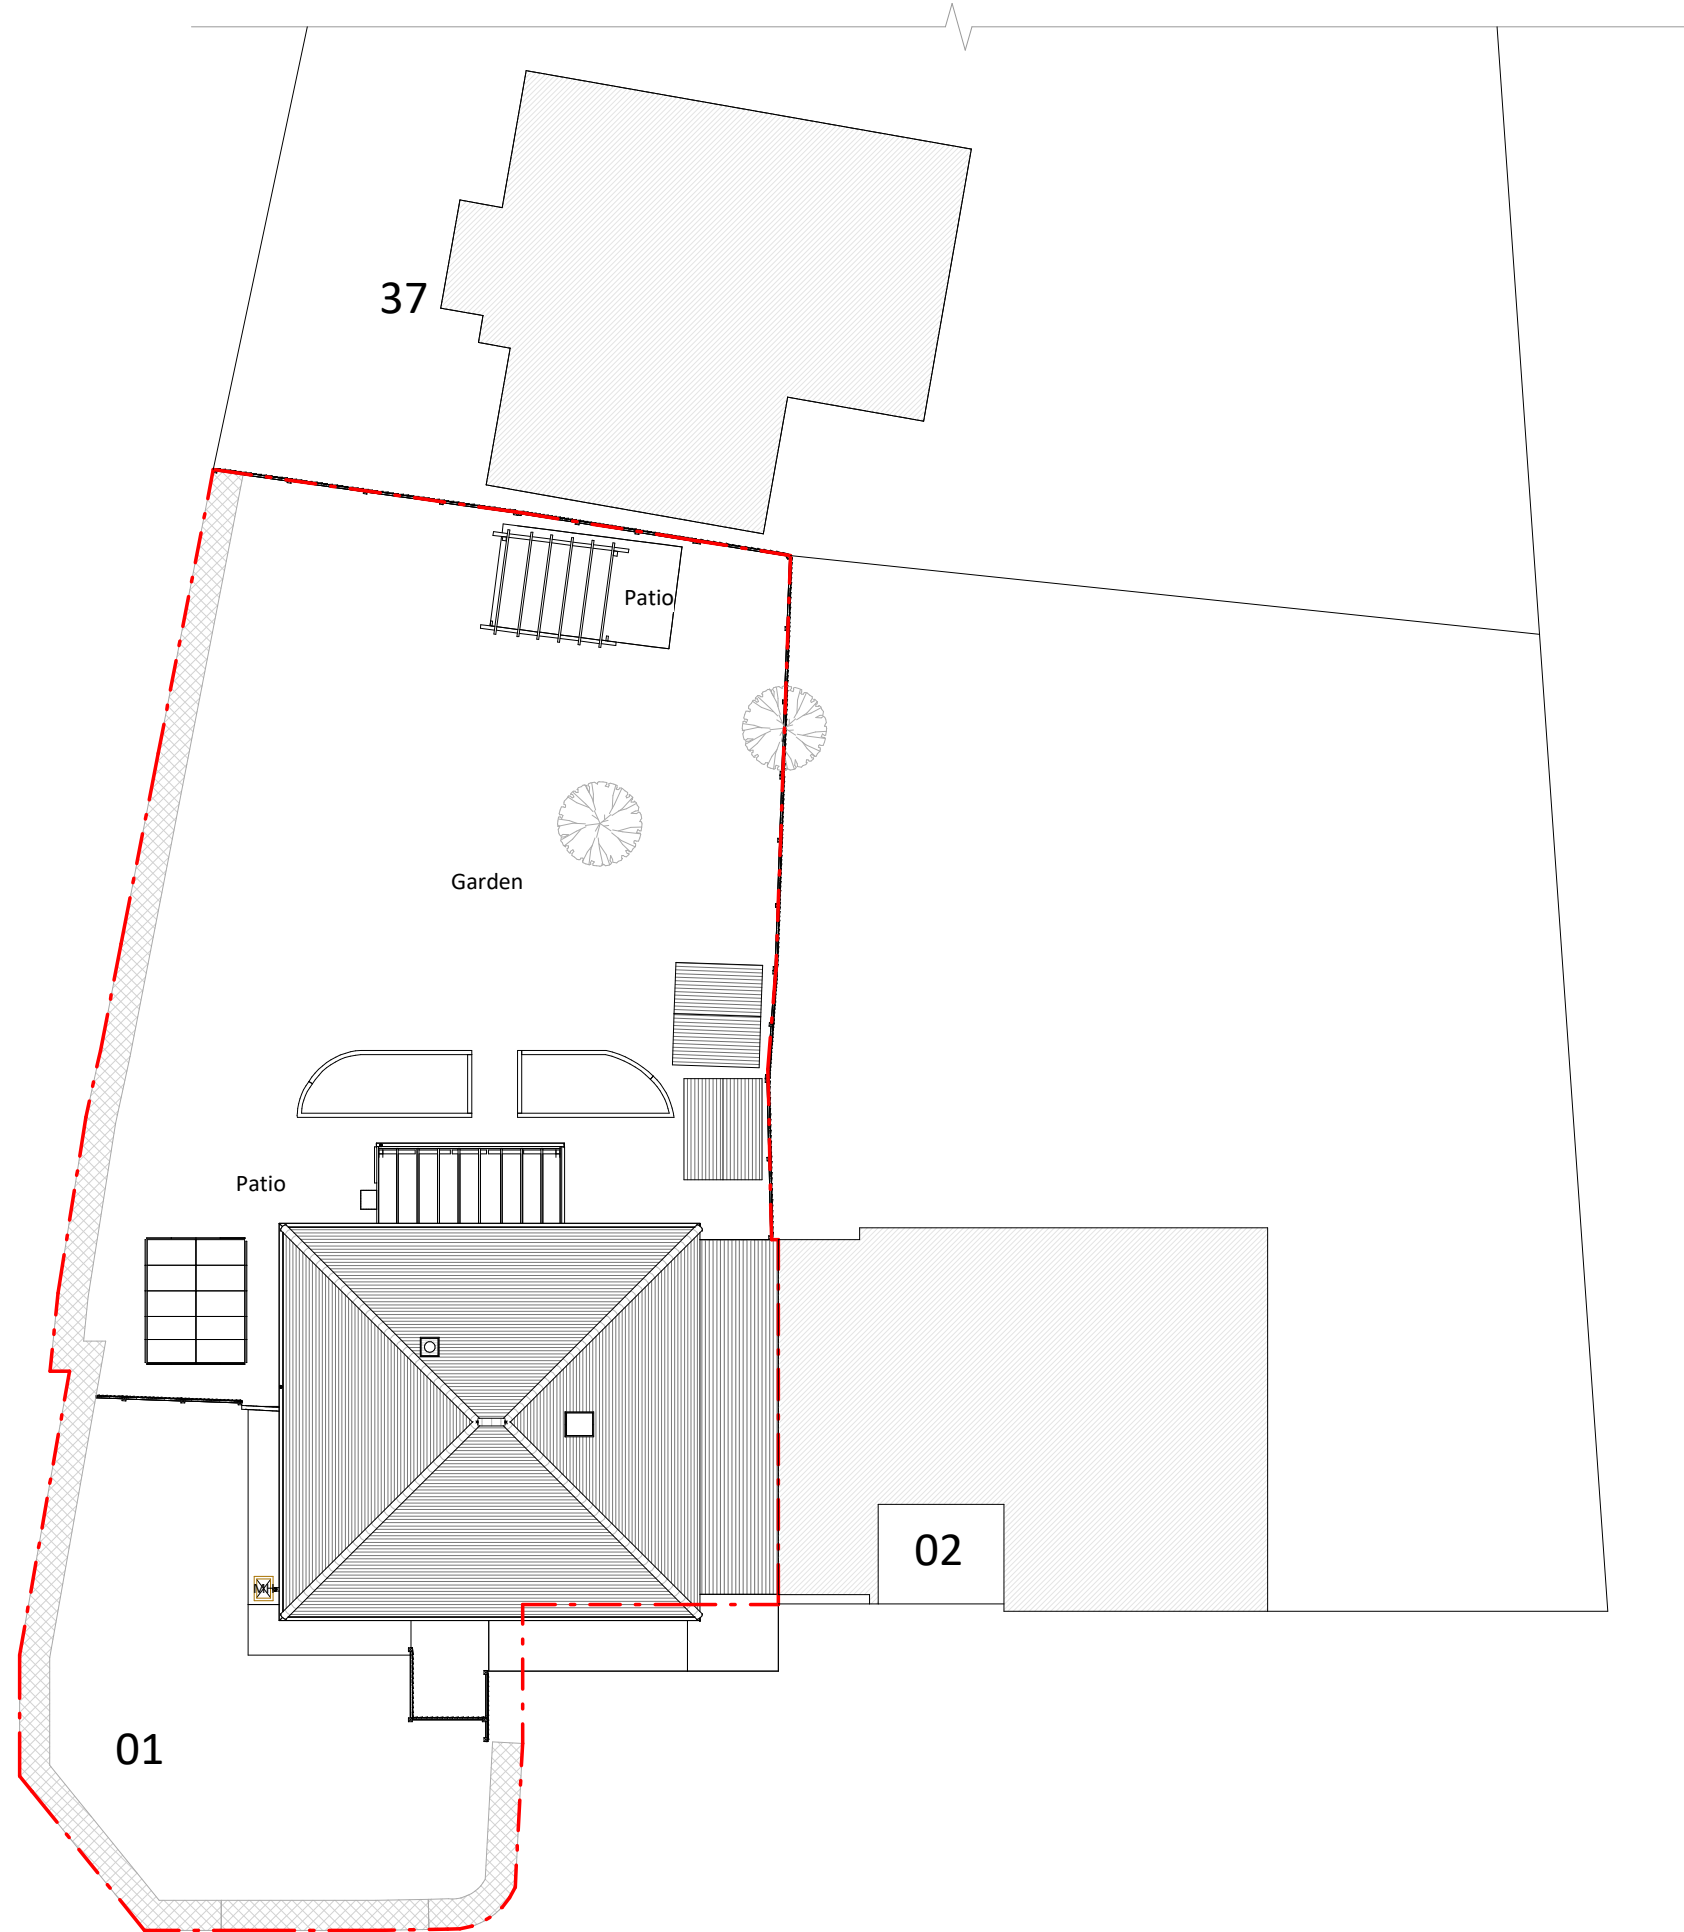

Existing Block Plan

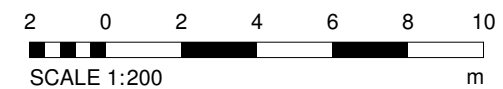

NOTES

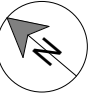

Revision

Rev	Notes	Date
A	Planning Issue	25/01/2021

KEY

▨ Neighbouring context - - - Boundary line

JOB TITLE

Proposed dropped kerb and all associated works at 1 Thron Drive

STATUS

Planning

DRAWING TITLE

Proposed Block Plan

CLIENT

Jonathan May

SCALE

1 : 200 at A3

DRAWN

JC


DATE

Jan 2021

CHECKED

OC

DRAWING NO. 67443 - 02 - A
3500

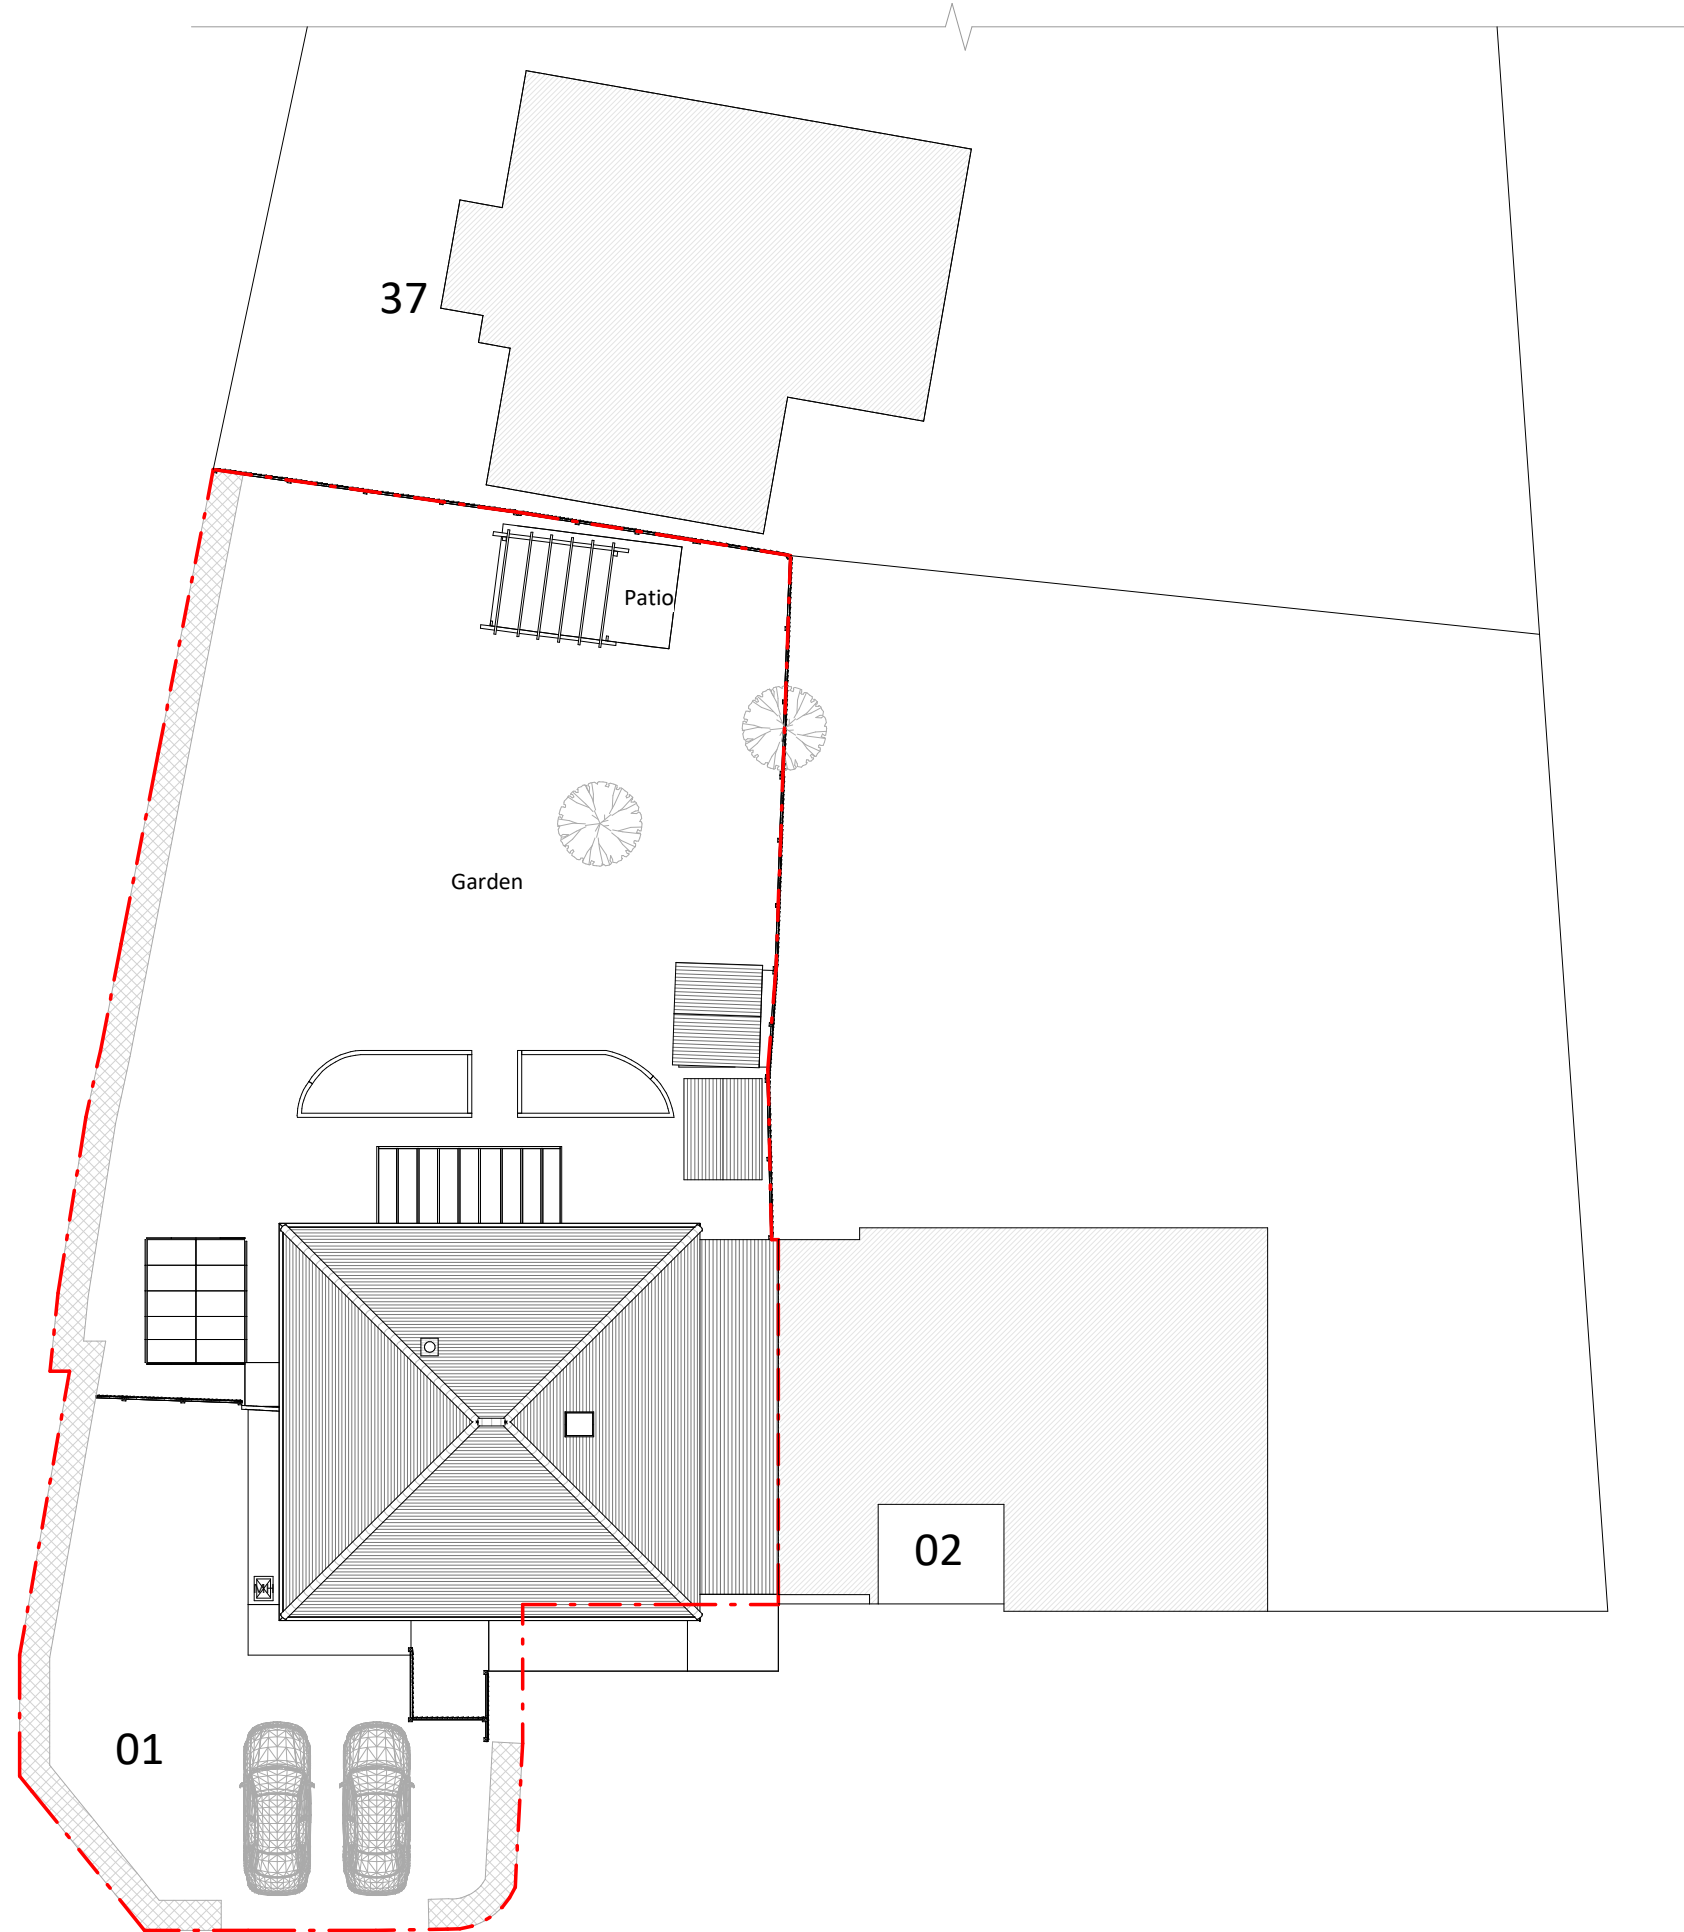

Proposed Block Plan

