




PLOT PLAN - EXISTING
(SCALE 1:100)

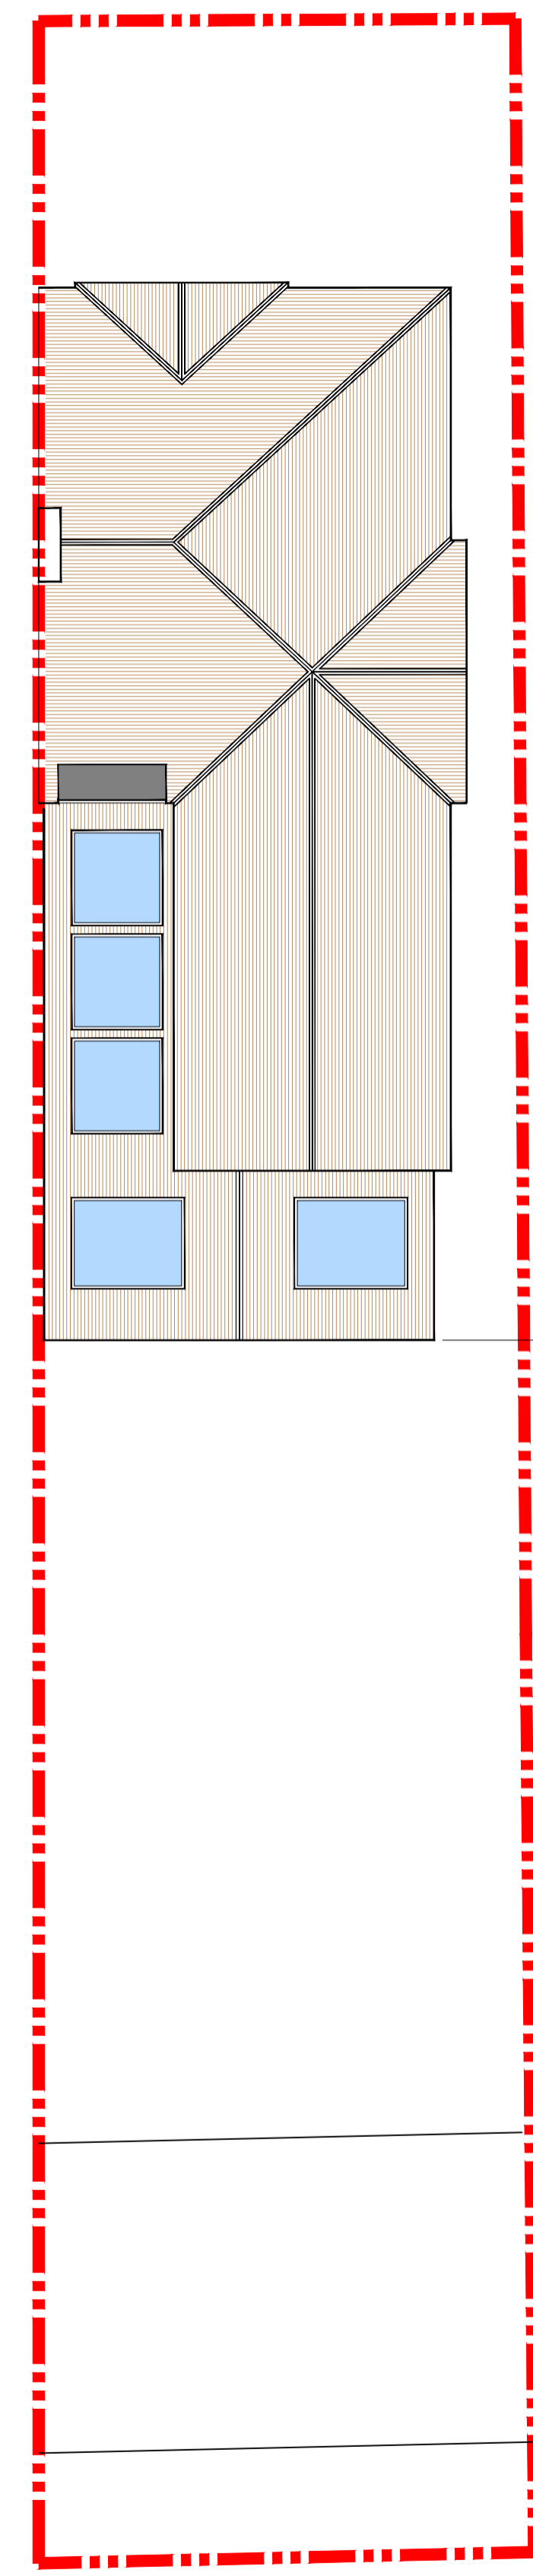

PLOT PLAN - PROPOSED
(SCALE 1:100)

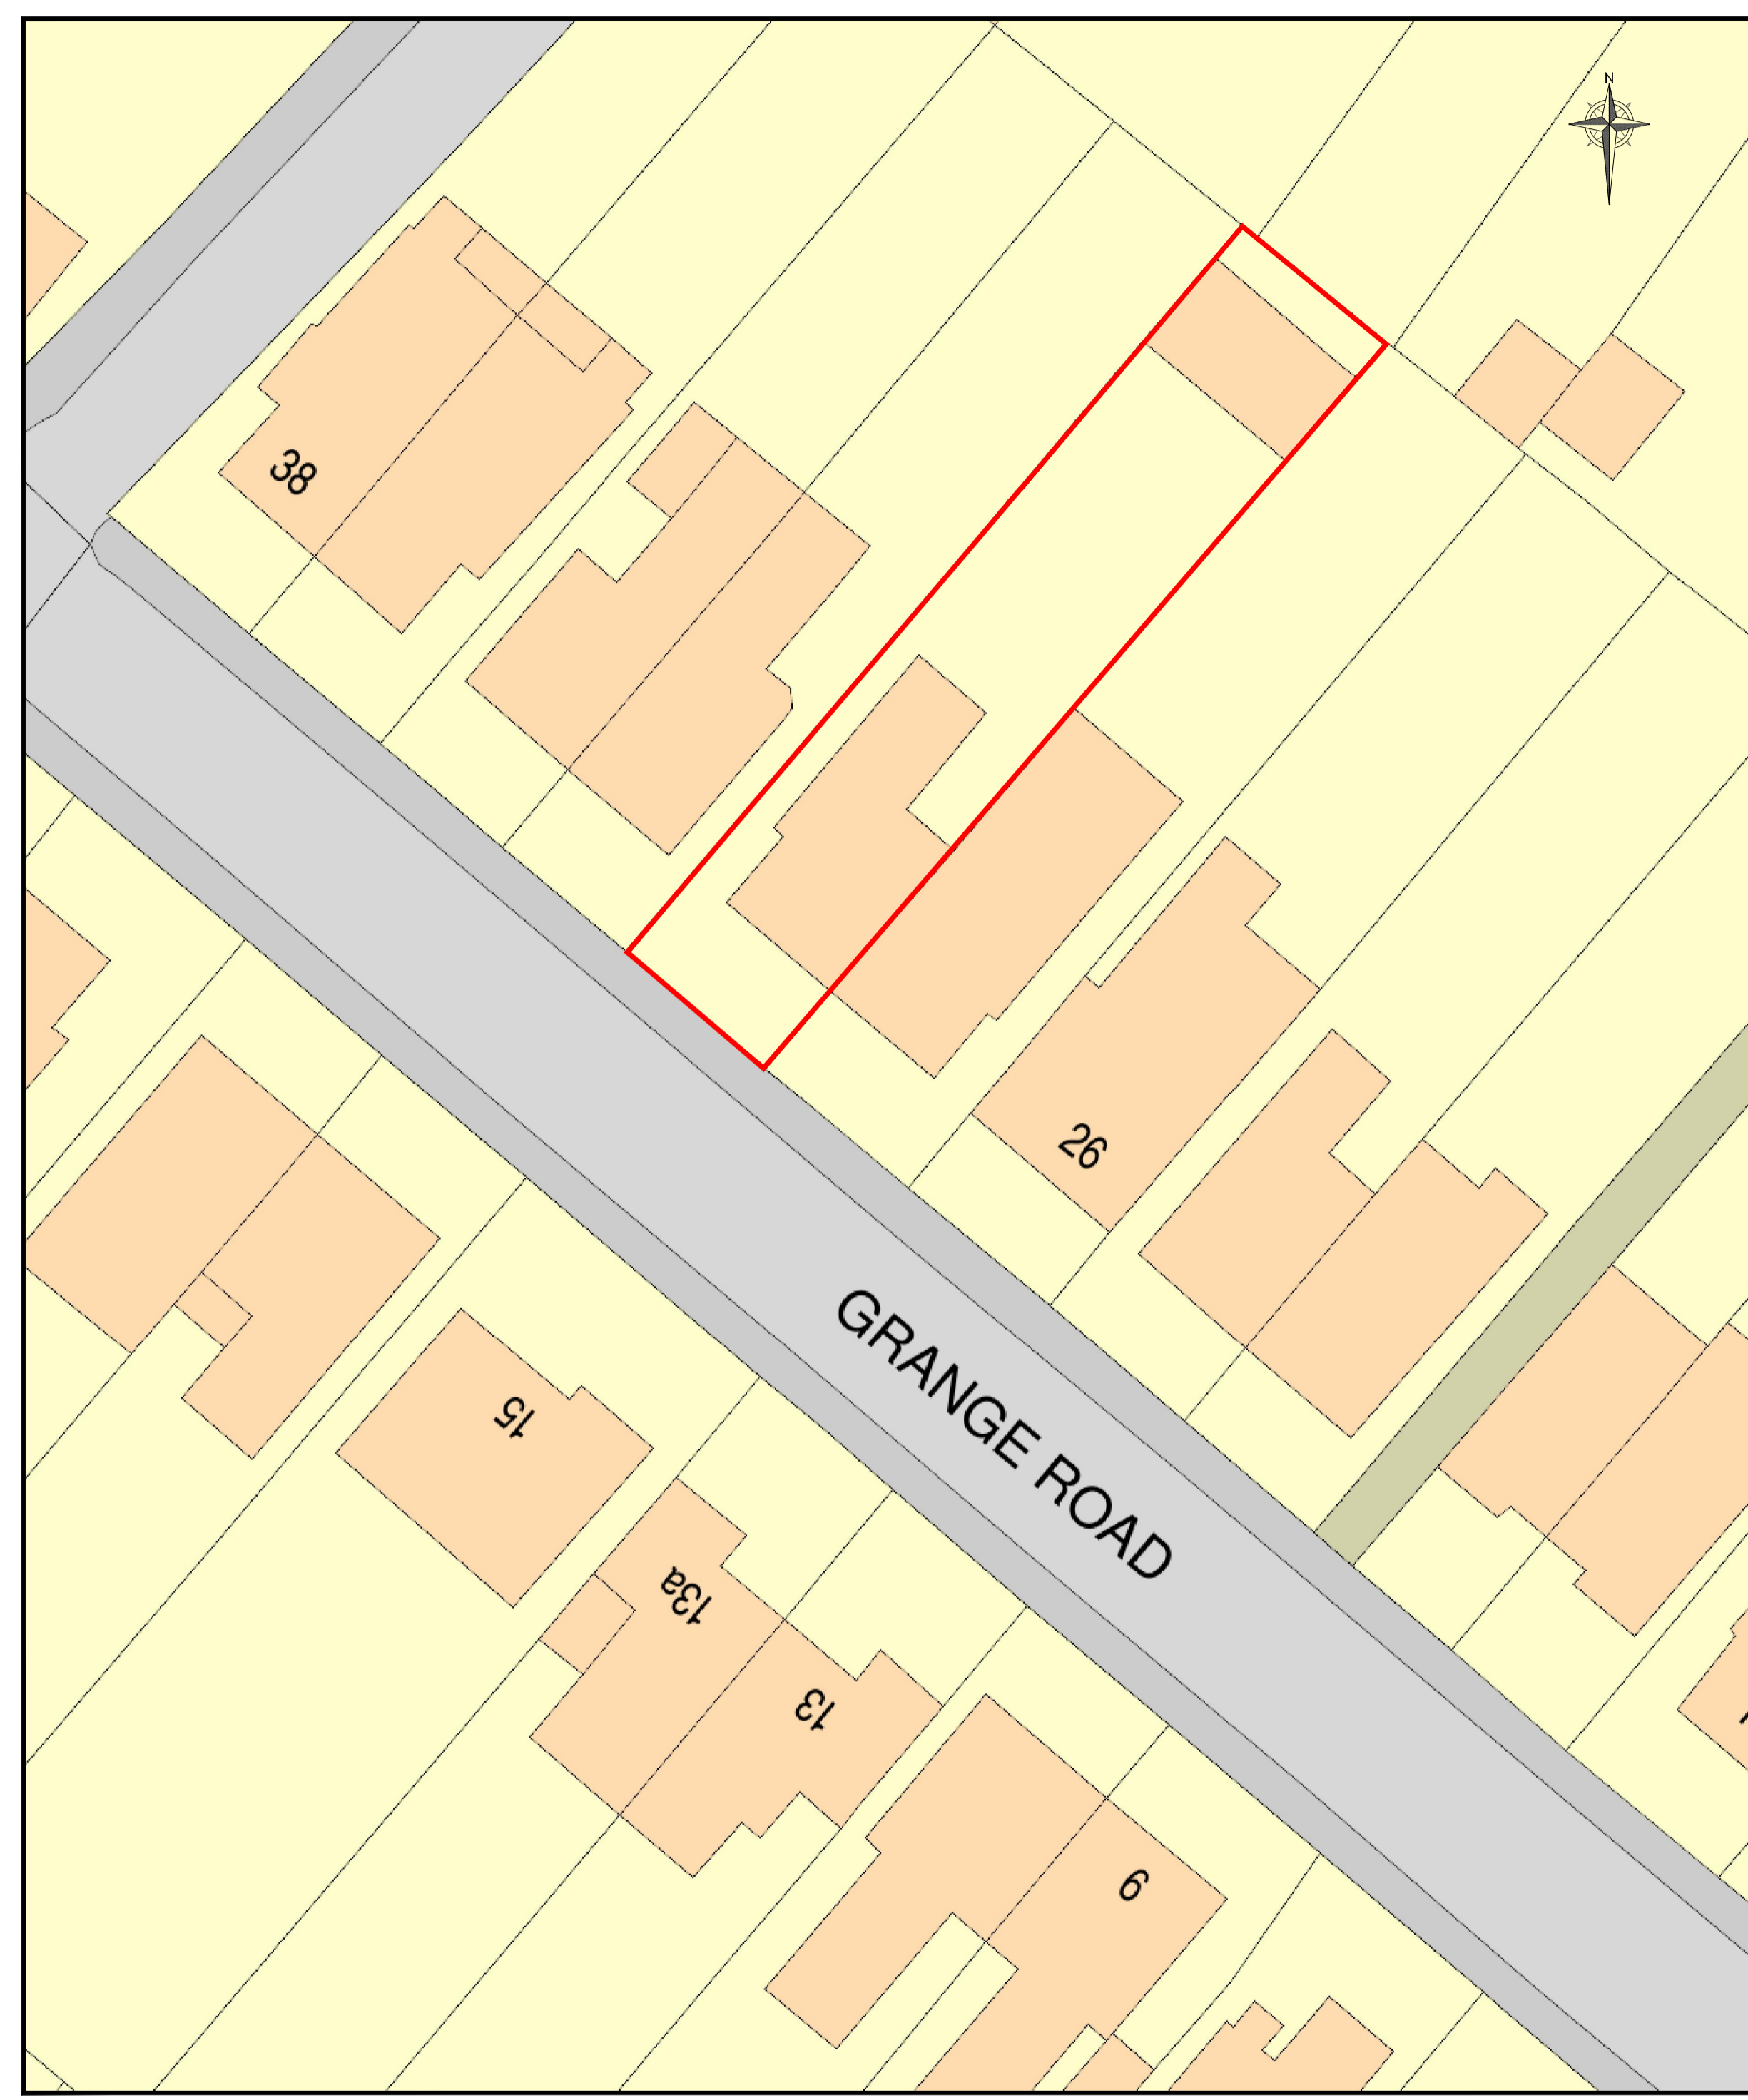

BLOCK PLAN
(SCALE 1:250)

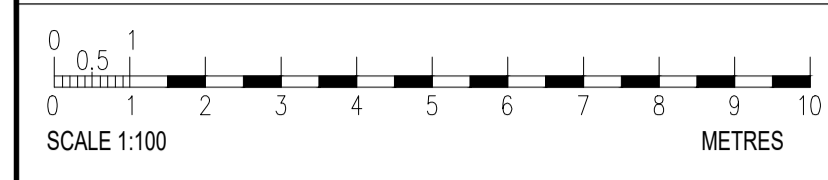

CHECK - THIS DRAWING MAY HAVE BEEN REDUCED/ENLARGED

GENERAL NOTES & LEGEND:



LOCATION PLAN
(SCALE 1:1250)

Details

REV	DATE	DRN	CHANGE CONTROL	CHKD	DATE

Details

REV	DATE	DRN	CHANGE CONTROL	CHKD	DATE

Details


POSTCODE IN TITLE BLOCK CHANGED FROM CT14 9TT TO CT14 9TS

REV	DATE	DRN	CHANGE CONTROL	CHKD	DATE
01	16/02/21	TOB	GENERAL UPDATE	TOB	16/02/21

Drawing Status

PROPOSED

THIS DRAWING IS FOR PLANNING AND BUILDING REGULATION APPROVAL ONLY. THE CONTRACTOR IS TO VISIT THE PROPERTY AND ACQUAINT HIMSELF WITH THE SCOPE AND NATURE OF ALL WORKS

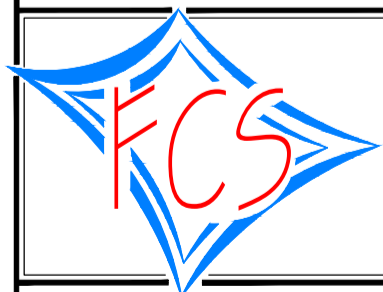

Framers Cad Services
4 Hayward Close,
Deal, Kent.
CT14 9PJ
Tel: +44(0)7967 380226
E-Mail: Framerscadservices@gmail.com

Title
PROPOSED SINGLE STORY EXTENSION TO No 30 GRANGE ROAD, DEAL, KENT CT14 9TS FOR MR & MRS PILDITCH

Country ID	44	UK Site Identification Code	DEAL
Drawn	TOB	Date	15/02/21
Checked		Date	
Approved		Date	
Scale	SEE DRG	Mapping Title	N/A
Cross Ref	N/A		

Drawing No
FCS-2020-023-003