



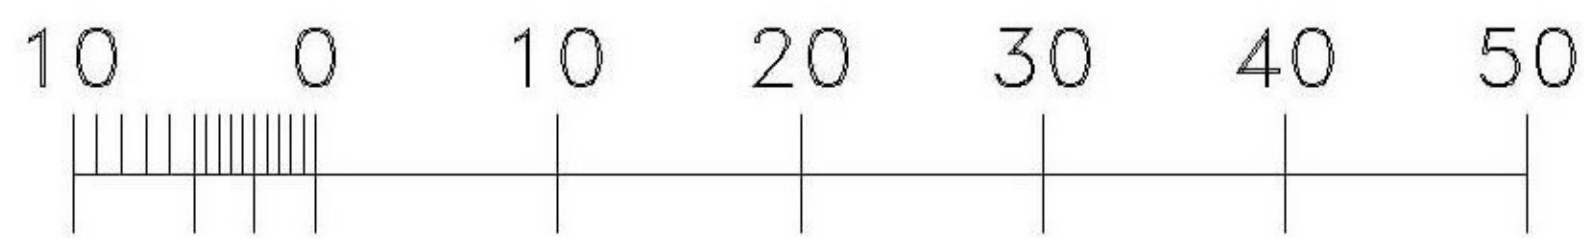

BLOCK LOCATION PLAN 1:500

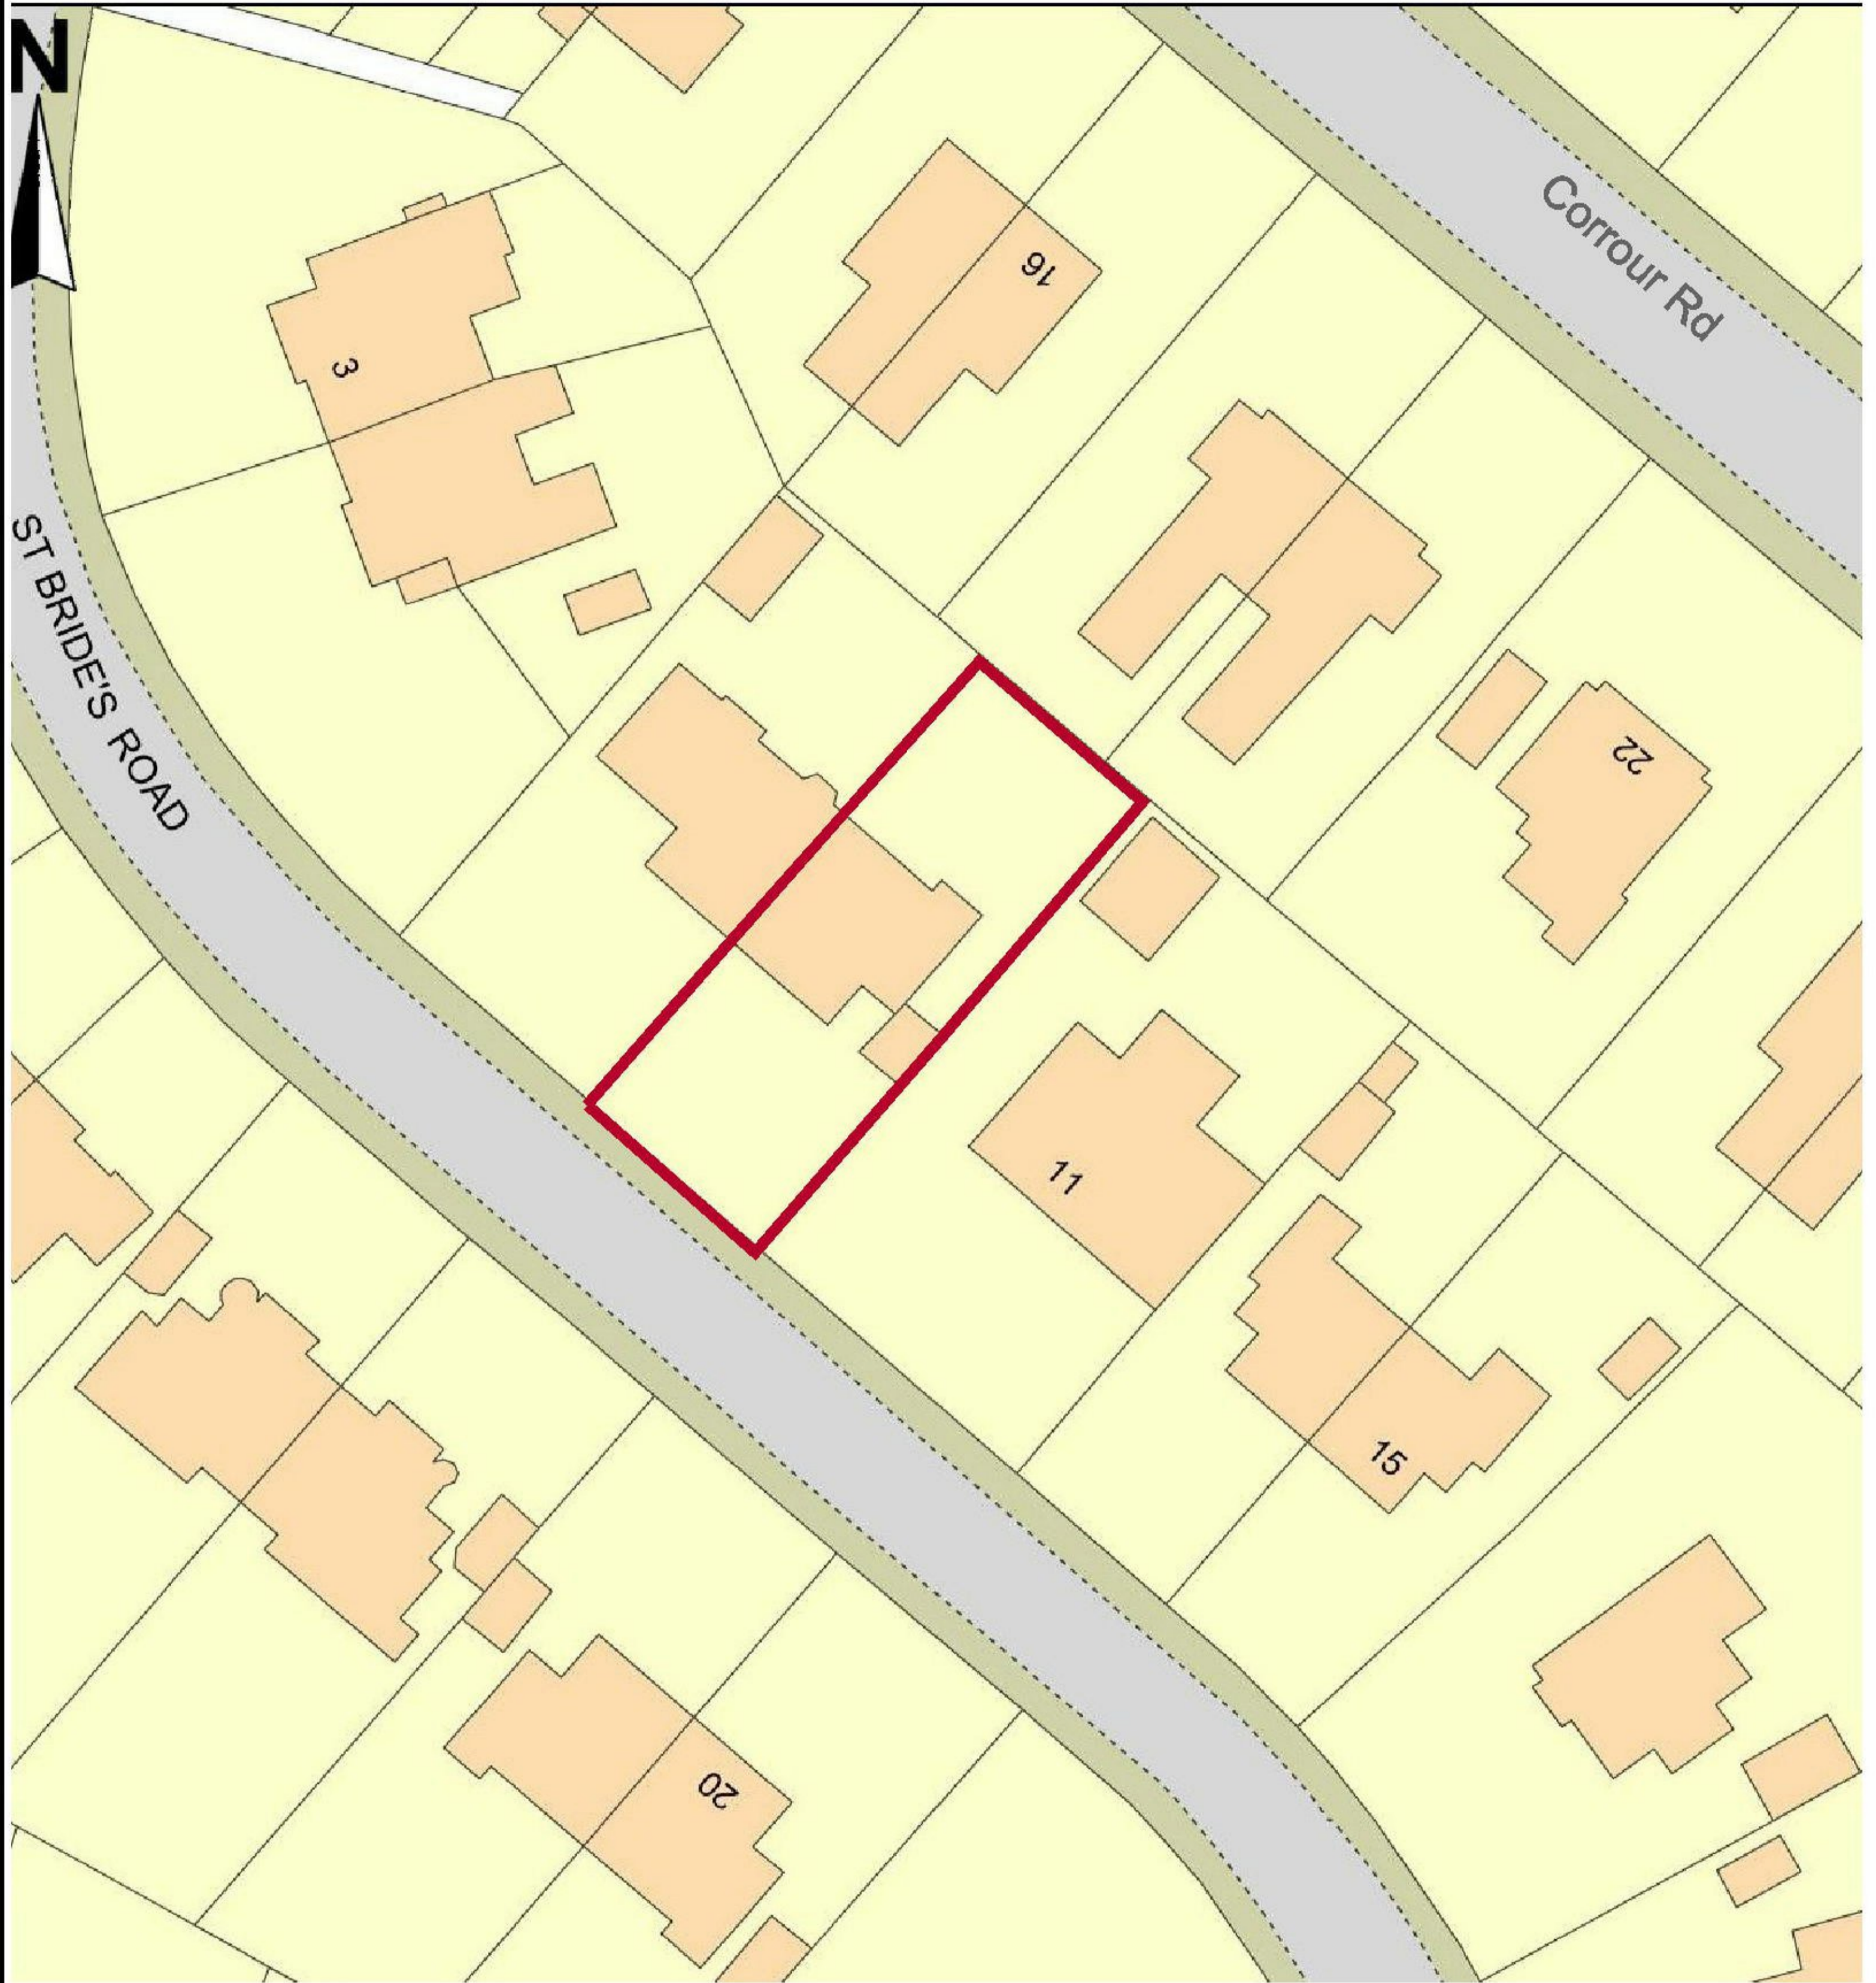

Metres

	EmAline Architecture Architectural Design & Guidance The Design Studio 9 Oakwood Avenue PAIRLEY PA2 3NG	Project Mrs L. MacDonald 9 St. Brides Road Glasgow	Drawing BLOCK PLAN	Scale	Drawn By	Checked		
				1:500 @ A3	A.G.C.			
				Date	Drawing No	Issue	Date	Detail
				Dec 20	LMG_OS_02 (36-20)			AMENDMENTS