


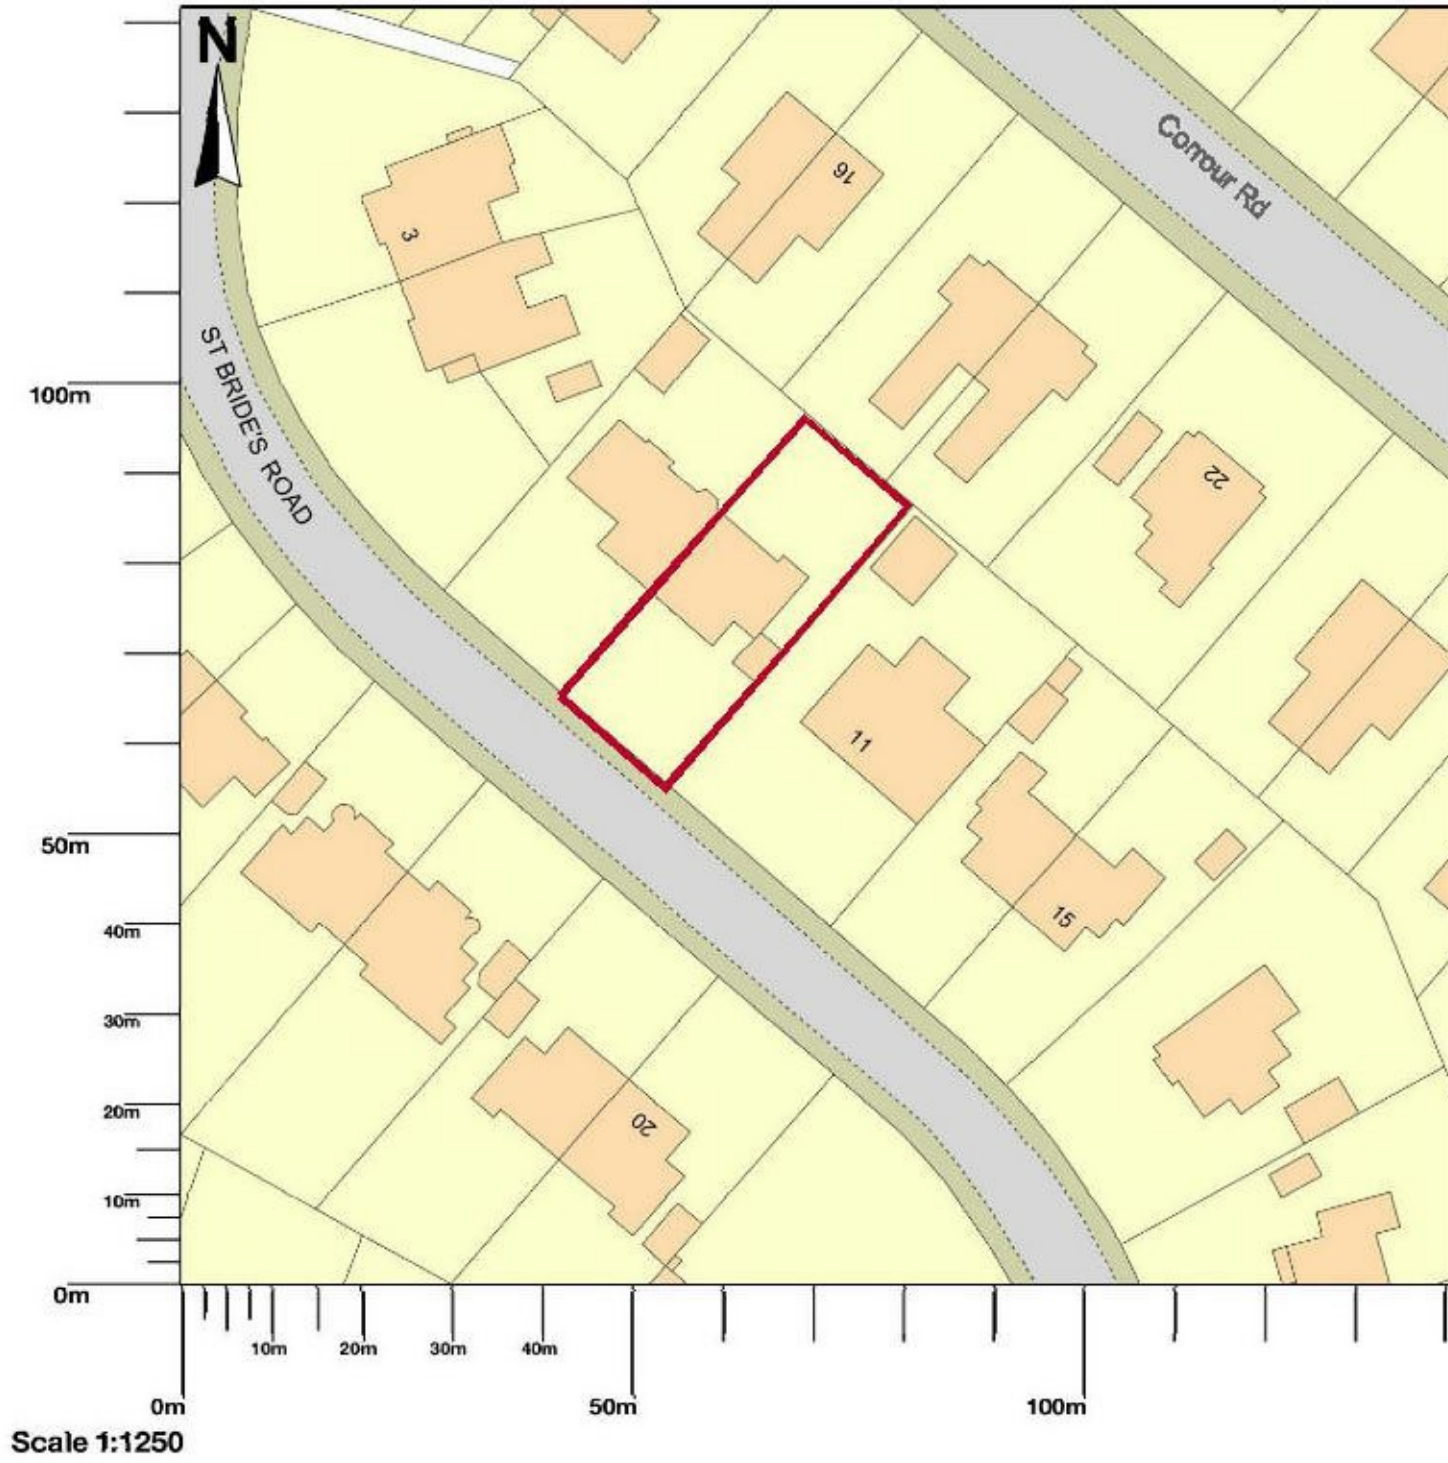

SITE LOCATION PLAN 1:1250

9 St. Brides Road, Glasgow, G43 2DU



	EmA jine Architecture Architectural Design & Guidance The Bridge House & Galleries Annex HAILEY PLS 9ND	Project Mrs L MacDonald 9 St. Brides Road Glasgow	Drawing LOCATION PLAN	Scale	Drawn by	Checked		
				1:1250 @ A4	A.G.C.			
				Date	Drawing No	Name	Date	Detail
				Dec 20	LMO_06_01 (38-20)			AMENDMENTS